

RECEIVED AND PROCESSED  
BY LAND DEVELOPMENT  
INITIALS  
*[Signature]*  
APR 05 2017



- NOTES:**
- 600 INSTALL 884F FDH ON CONCRETE PAD WITH 2x BOLLARDS. SEE DETAIL 'C' SHEET 500
  - 501 STUB 2-100mm DUCTS 0.5m ABOVE FINISHED GRADE
  - 502 INSTALL (2) 100mm DBII PVC CONDUIT L= 3.0 m. SEE DETAIL 'B' SHEET 500
  - 503 CORE FOR 2-100mm CONDUIT IN TELUS MH-122 SEE DETAIL 'A' SHEET 500
  - 504 NEW 90° BEND 2-100mm DBII PVC CONDUIT

Sheet Title:  
**Design**

Function:  
**Make ready**

Task:  
**FDH Placement**

Key Map:

**DO ONE CALL**  
CALL BEFORE YOU DIG  
1-800-495-4545  
OR BY WEBSITE: [www.onecall.ca](http://www.onecall.ca)  
VANCOUVER AREA: 604-495-4545  
CALL AT LEAST TWO FULL BUSINESS DAYS  
BEFORE YOU PLAN TO DIG

Client:  
**TELUS**

Prepared by:  
**FAFL**  
SUITE 200 - 7485 130 ST  
SURREY BC V3W 1H8


Rev	Date	Notes	QC
-	-	-	-
-	-	-	-
-	-	-	-
-	-	-	-
-	-	-	-
-	-	-	-
-	-	-	-
-	-	-	-
-	-	-	-
-	-	-	-

**IFP: March 16 2017**

DRAWN BY: **JFC: April 2017**

DESIGNED BY: **KADTEC SYSTEMS**


**Proprietary information**  
Not for disclosure except under written agreement

 


Project:  
**Falcon 2017**  
**SRDS 1043A - 2628976**  
**Sardis, BC**

File Name:

COID	Route
SRDS	1043A
Network Number	Sheet Number
2628976	600

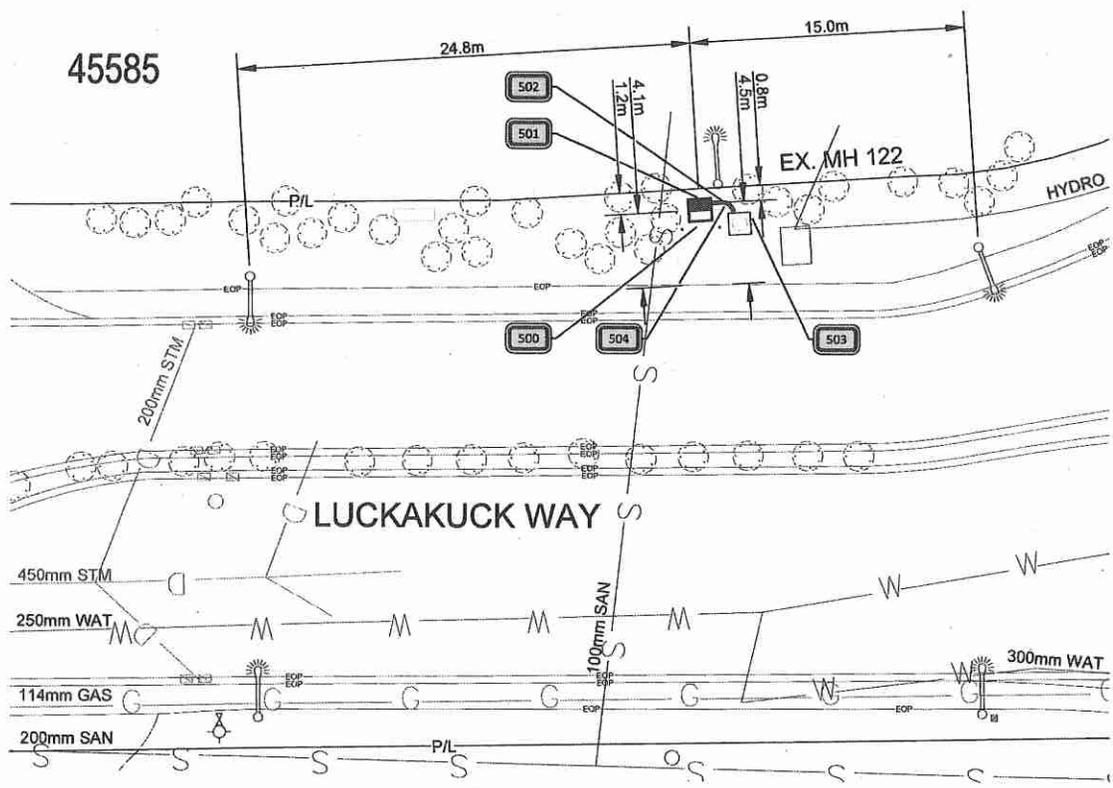

**PLAN VIEW**  
HORIZONTAL SCALE: 1 : 250

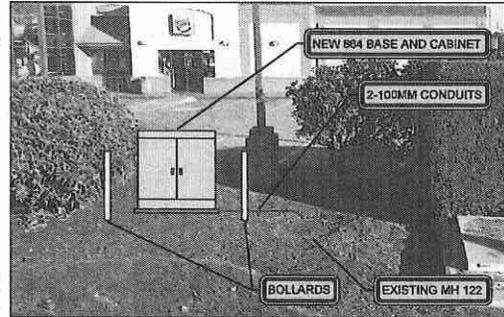

**45585 LUCKAKUCK WAY**  
**FDH - SITE PLAN**  
N.T.S.

**CAUTION:**  
GAS FACILITIES IN AREA  
LOCATE AND EXPOSE  
PRIOR TO COMMENCING WORK

**METHOD OF PLACEMENT**  
VIA OPEN TRENCH UNLESS  
OTHERWISE NOTED

**LOCATE AND PROTECT ALL**  
**OTHER UTILITIES IN FIELD**

**ALL MEASUREMENTS ARE IN**  
**METERS UNLESS NOTED**




Date: May 15, 2017 Author: Jacqueline Burry 604-961-8064 Project: SRDS 1043A- 2628976  
Universal Flagging: 170-8061 Lougheed Hwy, Burnaby, BC V5A 1W9 Office: 604-444-3732 Dwg: 001

Comments:

TELUS  
Sandie Brust 1-844-422-3524  
City of Chilliwack  
Job location: Luckakuck Way  
Closure description: Westbound curb lane closure  
Tentative date and hours: TBA  
Job description: Civil Construction



Advanced Warning Sign distances may be shortened due to Urban block length

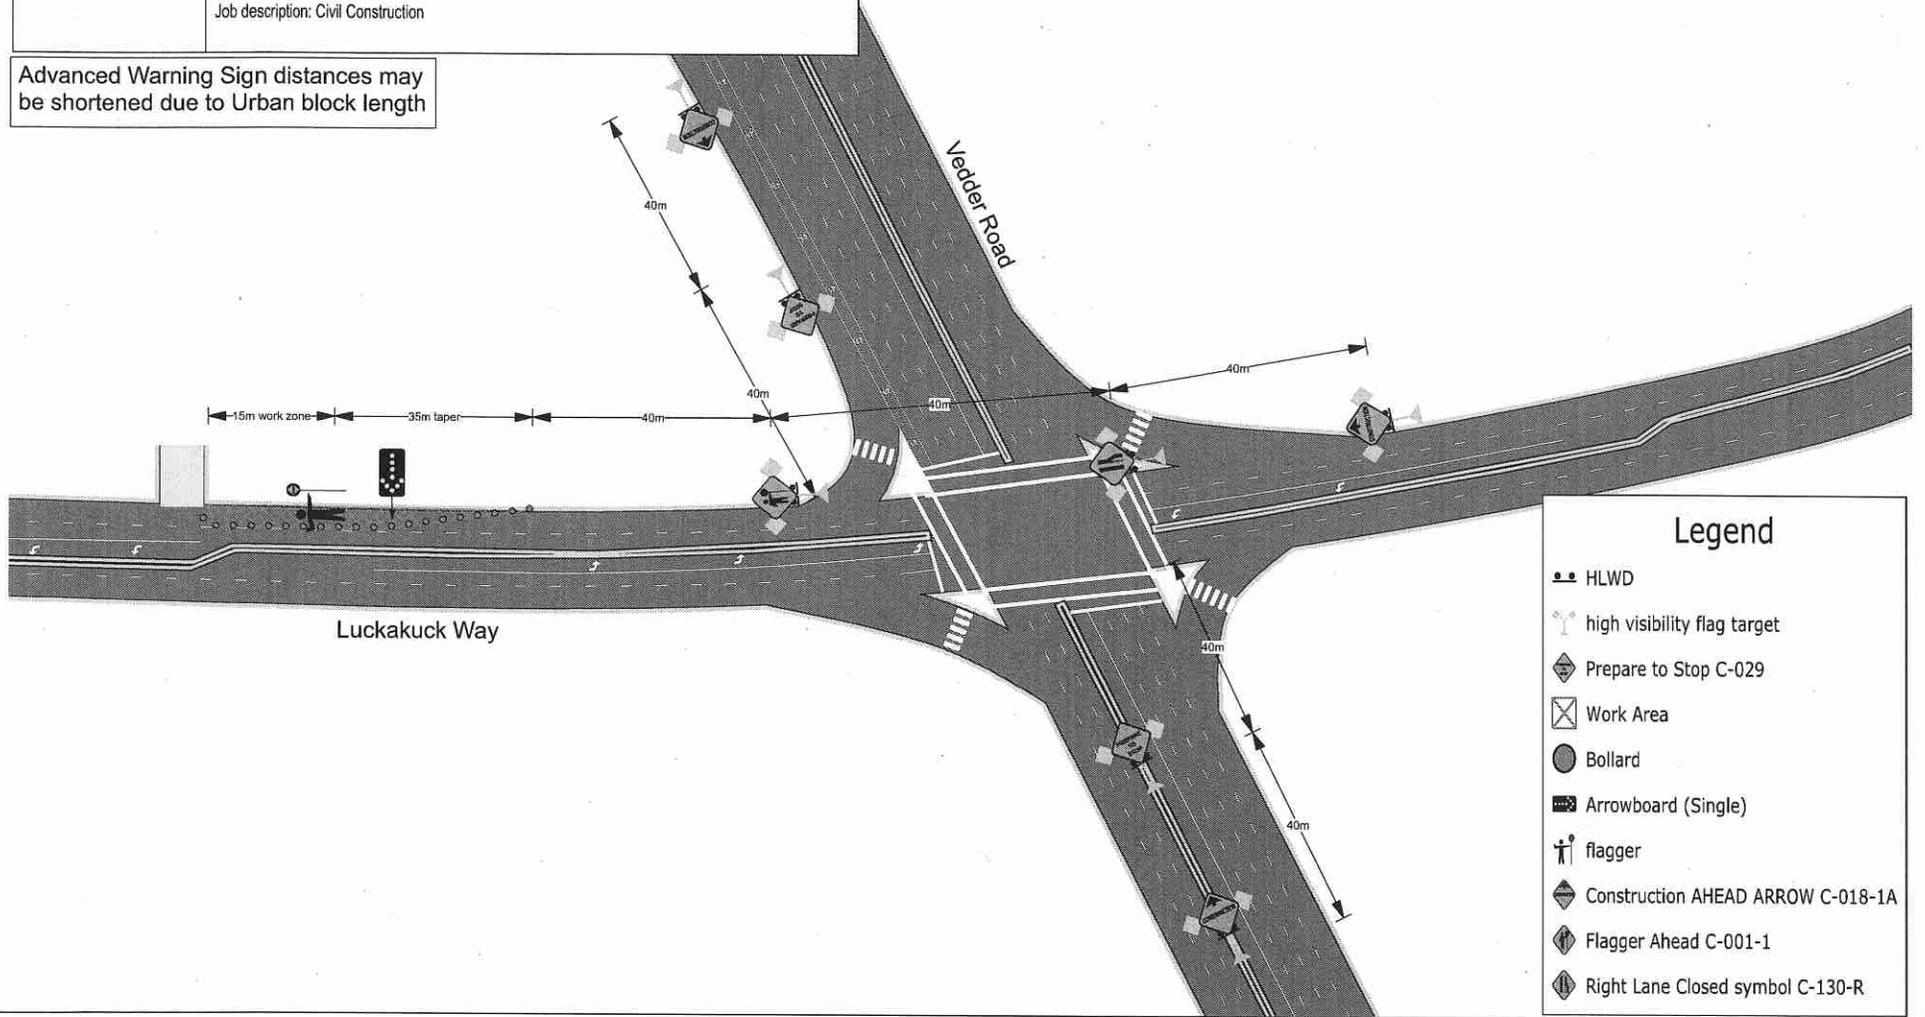

### Legend

- HLWD
- high visibility flag target
- Prepare to Stop C-029
- Work Area
- Bollard
- Arrowboard (Single)
- flagger
- Construction AHEAD ARROW C-018-1A
- Flagger Ahead C-001-1
- Right Lane Closed symbol C-130-R