






LEGEND:

-  APPROXIMATE AUGER HOLE LOCATION
-  APPROXIMATE ASPHALT CORE LOCATION




This drawing is the sole property of GeoWest Engineering Ltd. and cannot be used or duplicated in any way without the expressed written consent of GeoWest.

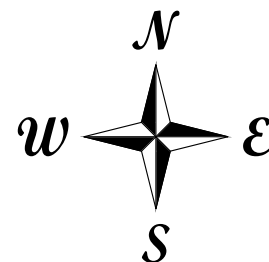






TITLE:	AUGER HOLE AND ASPHALT CORE LOCATION PLAN
LOCATION:	MAIN STREET, BETWEEN YALE ROAD AND WELLINGTON AVENUE, CHILLIWACK, BC
REQUESTED DATES:	AUGUST 13-21
HOURS:	8:00 AM TO 5:00 PM

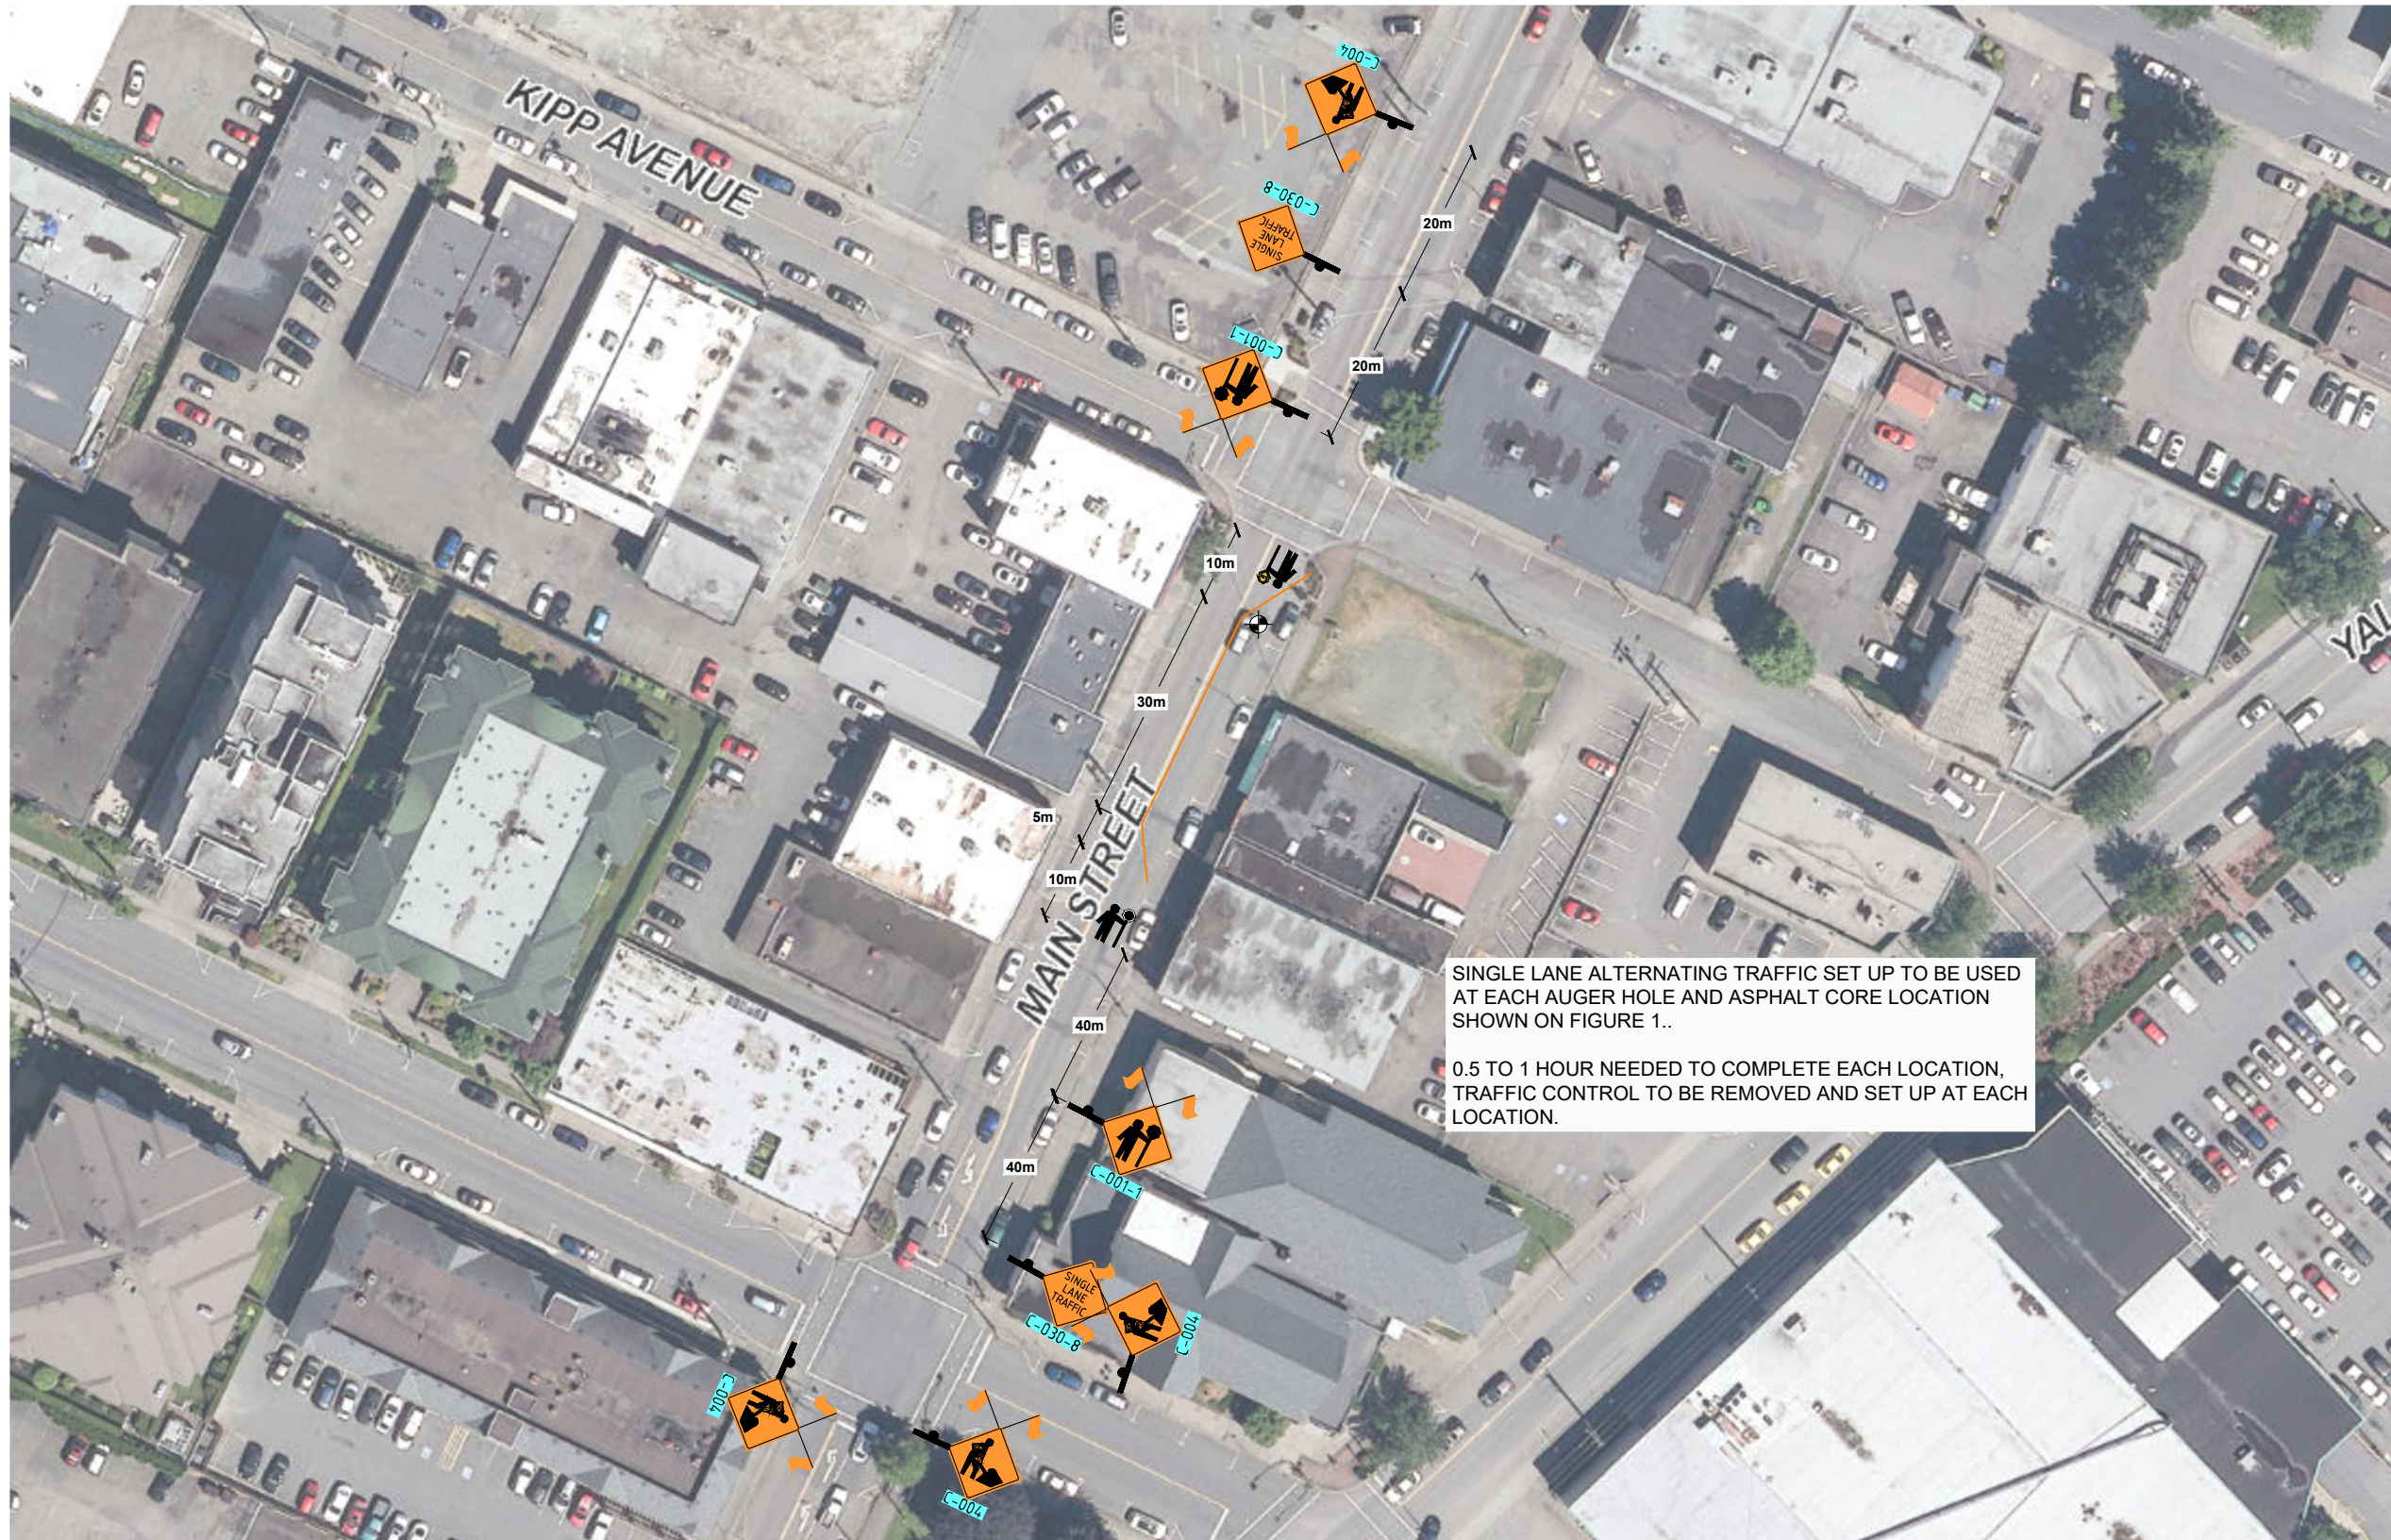NOTES:

DRAWN:	TS
DATE:	AUG 2020
SCALE:	AS SHOWN
FILE NO:	GA20-1164-02
FIGURE NO:	1 of 2




LEGEND:

-  DELINEATORS
-  SIGN C-004
-  SIGN C-001-1
-  SIGN C-030-8
-  TRAFFIC CONTROL PERSON

SINGLE LANE ALTERNATING TRAFFIC SET UP TO BE USED AT EACH AUGER HOLE AND ASPHALT CORE LOCATION SHOWN ON FIGURE 1..
 0.5 TO 1 HOUR NEEDED TO COMPLETE EACH LOCATION, TRAFFIC CONTROL TO BE REMOVED AND SET UP AT EACH LOCATION.



This drawing is the sole property of GeoWest Engineering Ltd. and cannot be used or duplicated in any way without the expressed written consent of GeoWest.

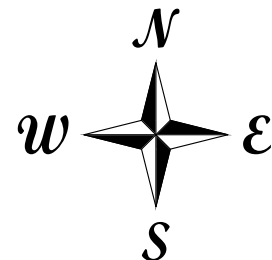

TITLE:	TRAFFIC MANAGEMENT PLAN
LOCATION:	MAIN STREET, BETWEEN YALE ROAD AND WELLINGTON AVENUE, CHILLIWACK, BC
REQUESTED DATES:	AUGUST 17 TO 21
HOURS:	8:00 AM TO 5:00 PM

NOTES:

1. ALL TRAFFIC CONTROL DEVICES AND SIGNS TO COMPLY WITH THE LATEST MOTI TRAFFIC MANAGEMENT MANUAL FOR WORK ON ROADWAYS.
2. MOTI REFERENCE: FIGURE 7.8:LANE CLOSURE WITH TCPs - SINGLE LANE ALTERNATING

DRAWN:	TS
DATE:	AUG 2020
SCALE:	AS SHOWN
FILE NO:	GA20-1164-02
FIGURE NO:	2 of 2