


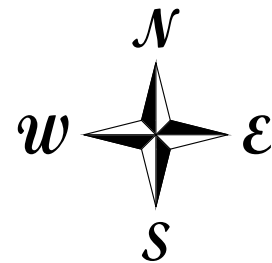


LEGEND:


 APPROXIMATE AUGER HOLE, CPT, AND SCPT LOCATION




This drawing is the sole property of GeoWest Engineering Ltd. and cannot be used or duplicated in any way without the expressed written consent of GeoWest.





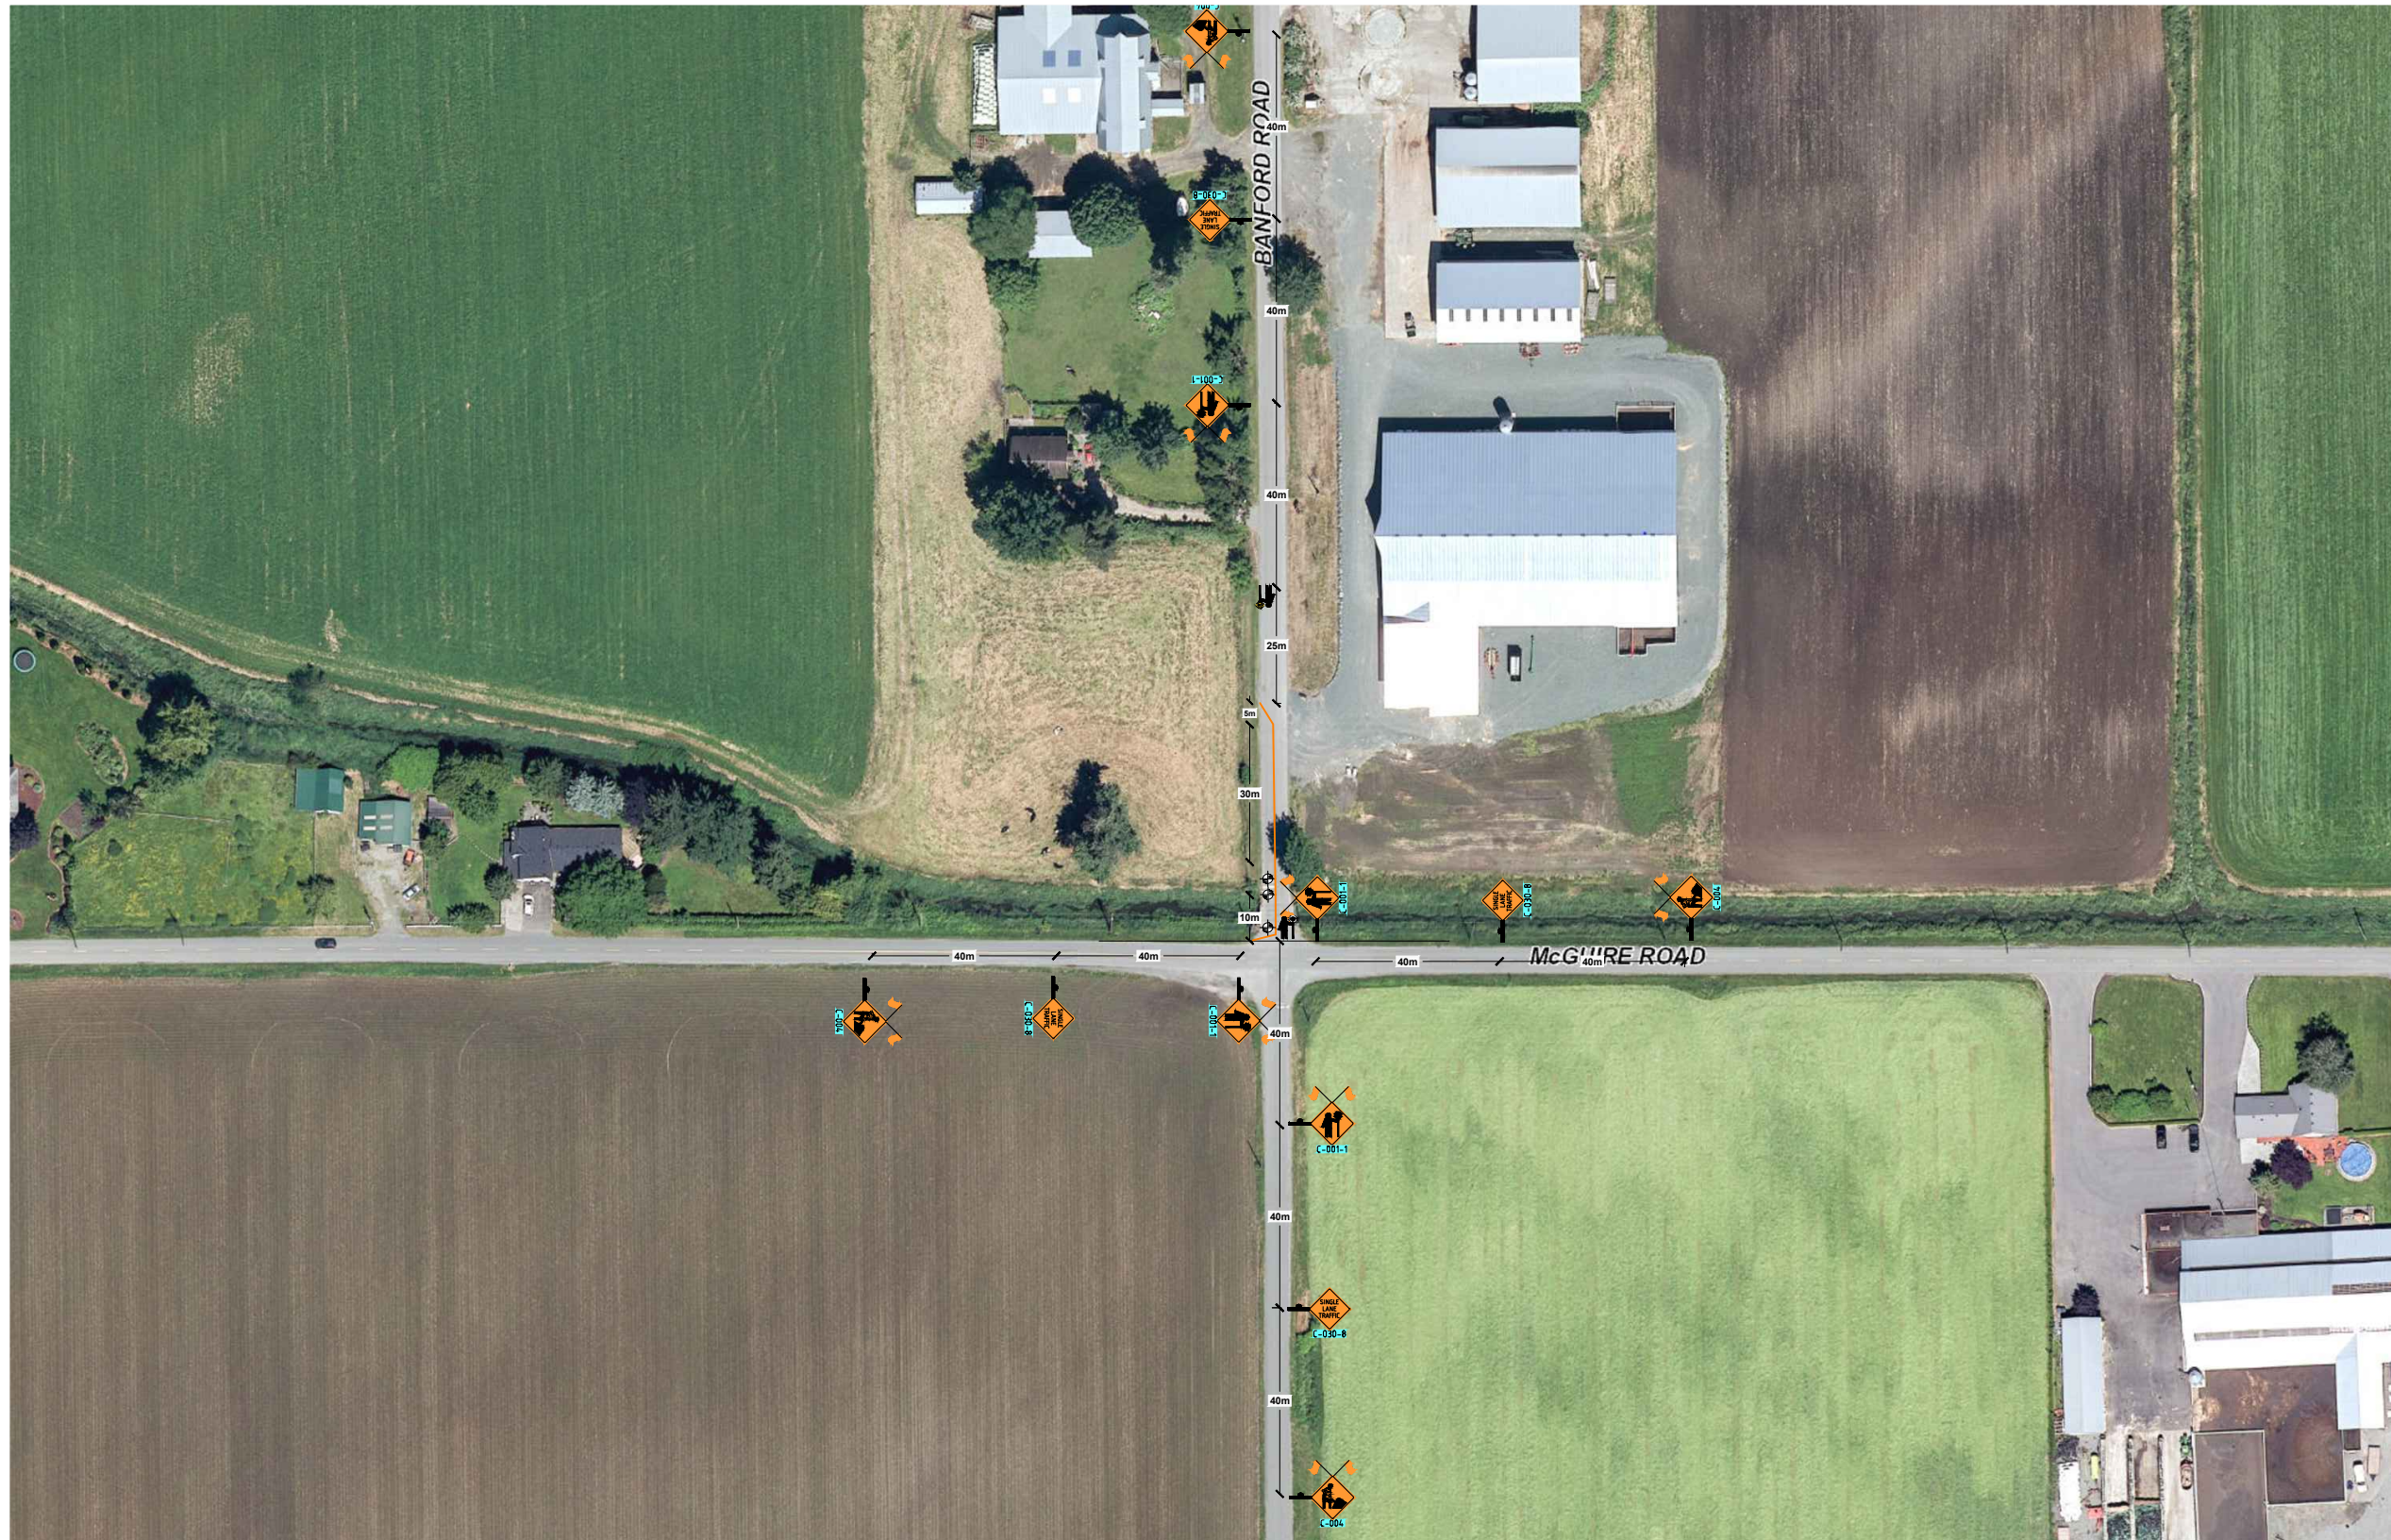


TITLE:	AUGER HOLE, CPT, AND SCPT LOCATION PLAN	NOTES:
LOCATION:	BANFORD ROAD AT SEMIAULT CREEK BRIDGE, CHILLIWACK, BC	
REQUESTED DATES:	AUGUST 13-21	
HOURS:	8:00 AM TO 5:00 PM	

DRAWN:	TS
DATE:	AUG 2020
SCALE:	AS SHOWN
FILE NO:	GA20-1164-04
FIGURE NO:	1 of 2




LEGEND:

-  DELINEATORS
-  SIGN C-004
-  SIGN C-001-1
-  SIGN C-030-8
-  TRAFFIC CONTROL PERSON



This drawing is the sole property of GeoWest Engineering Ltd. and cannot be used or duplicated in any way without the expressed written consent of GeoWest.

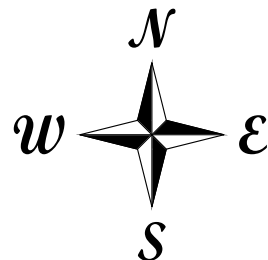

TITLE:	TRAFFIC MANAGEMENT PLAN
LOCATION:	BANFORD ROAD AT SEMIAULT CREEK BRIDGE, CHILLIWACK, BC
REQUESTED DATES:	AUGUST 13 TO 21
HOURS:	8:00 AM TO 5:00 PM

NOTES:
1. ALL TRAFFIC CONTROL DEVICES AND SIGNS TO COMPLY WITH THE LATEST MOTI TRAFFIC MANAGEMENT MANUAL FOR WORK ON ROADWAYS.
2. MOTI REFERENCE: FIGURE 7.8:LANE CLOSURE WITH TCPs - SINGLE LANE ALTERNATING

DRAWN:	TS
DATE:	AUG 2020
SCALE:	AS SHOWN
FILE NO:	GA20-1164-04
FIGURE NO:	2 of 2