

[Handwritten signature]



LEGEND

-  Work Area
-  Sign
-  North Arrow
-  Tubular marker
-  Certified TCP
-  HLWD


**Figure # 7.8 in the TCMWR 2015 Edition
Single Lane Alternating**

This Traffic Control Plan is designed to accommodate a hot tap connection and and tie in crossing at Jinkerson Road and Skyline Drive for the Jinkerson Rd PRV Station Site #5 Project.

Construction is expected to commence upon approval of the traffic plan
Work hours shall be from 7:00 am - 5:00 pm
Existing Conditions shall be restore outside of working hours



This traffic plan is based on a 30 Km speed zone

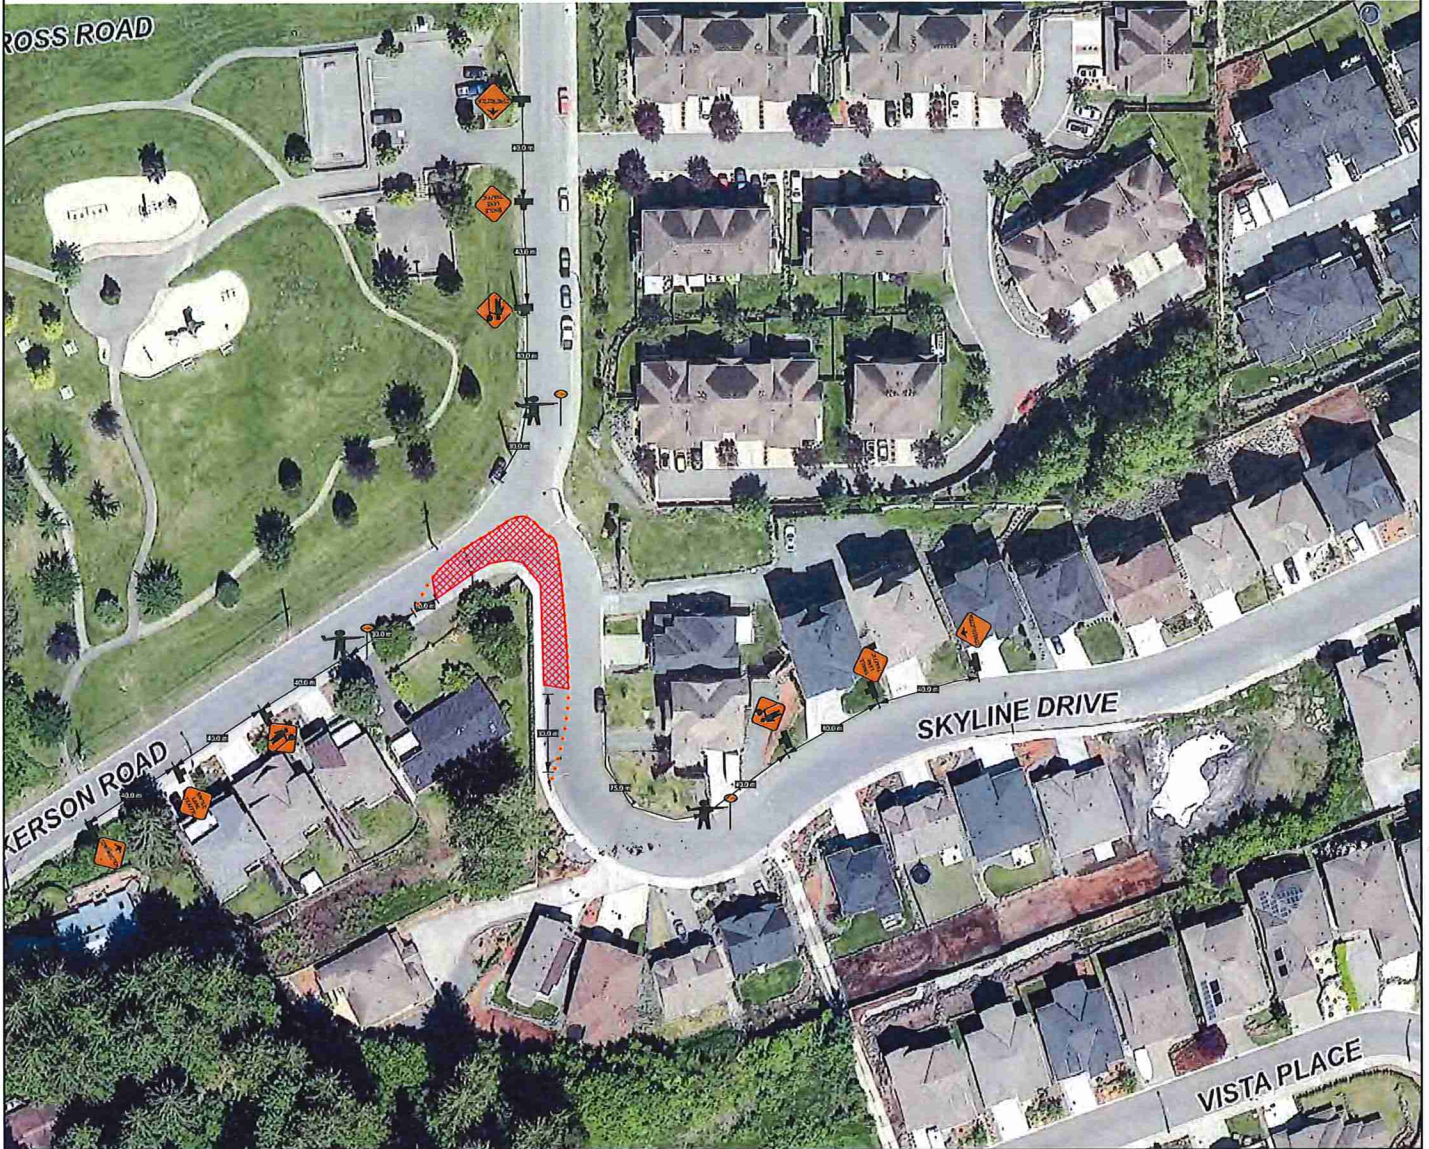

| LEGEND | |
|--------|----------------|
| | Work Area |
| | Sign |
| | North Arrow |
| | Tubular marker |
| | Certified TCP |
| | HLWD |

**Figure # 7.8 in the TCMWR 2015 Edition
Single Lane Alternating**

This Traffic Control Plan is designed to accommodate a hot tap connection and tie in crossing at Jinkerson Road and Skyline Drive for the Jinkerson Rd PRV Station Site #5 Project.


Construction is expected to commence upon approval of the traffic plan
Work hours shall be from 7:00 am - 5:00 pm
Existing Conditions shall be restore outside of working hours





Drawing No.
TC- Jinkerson Rd - 01 [rev1]

This traffic plan is based on a 30 Km speed zone

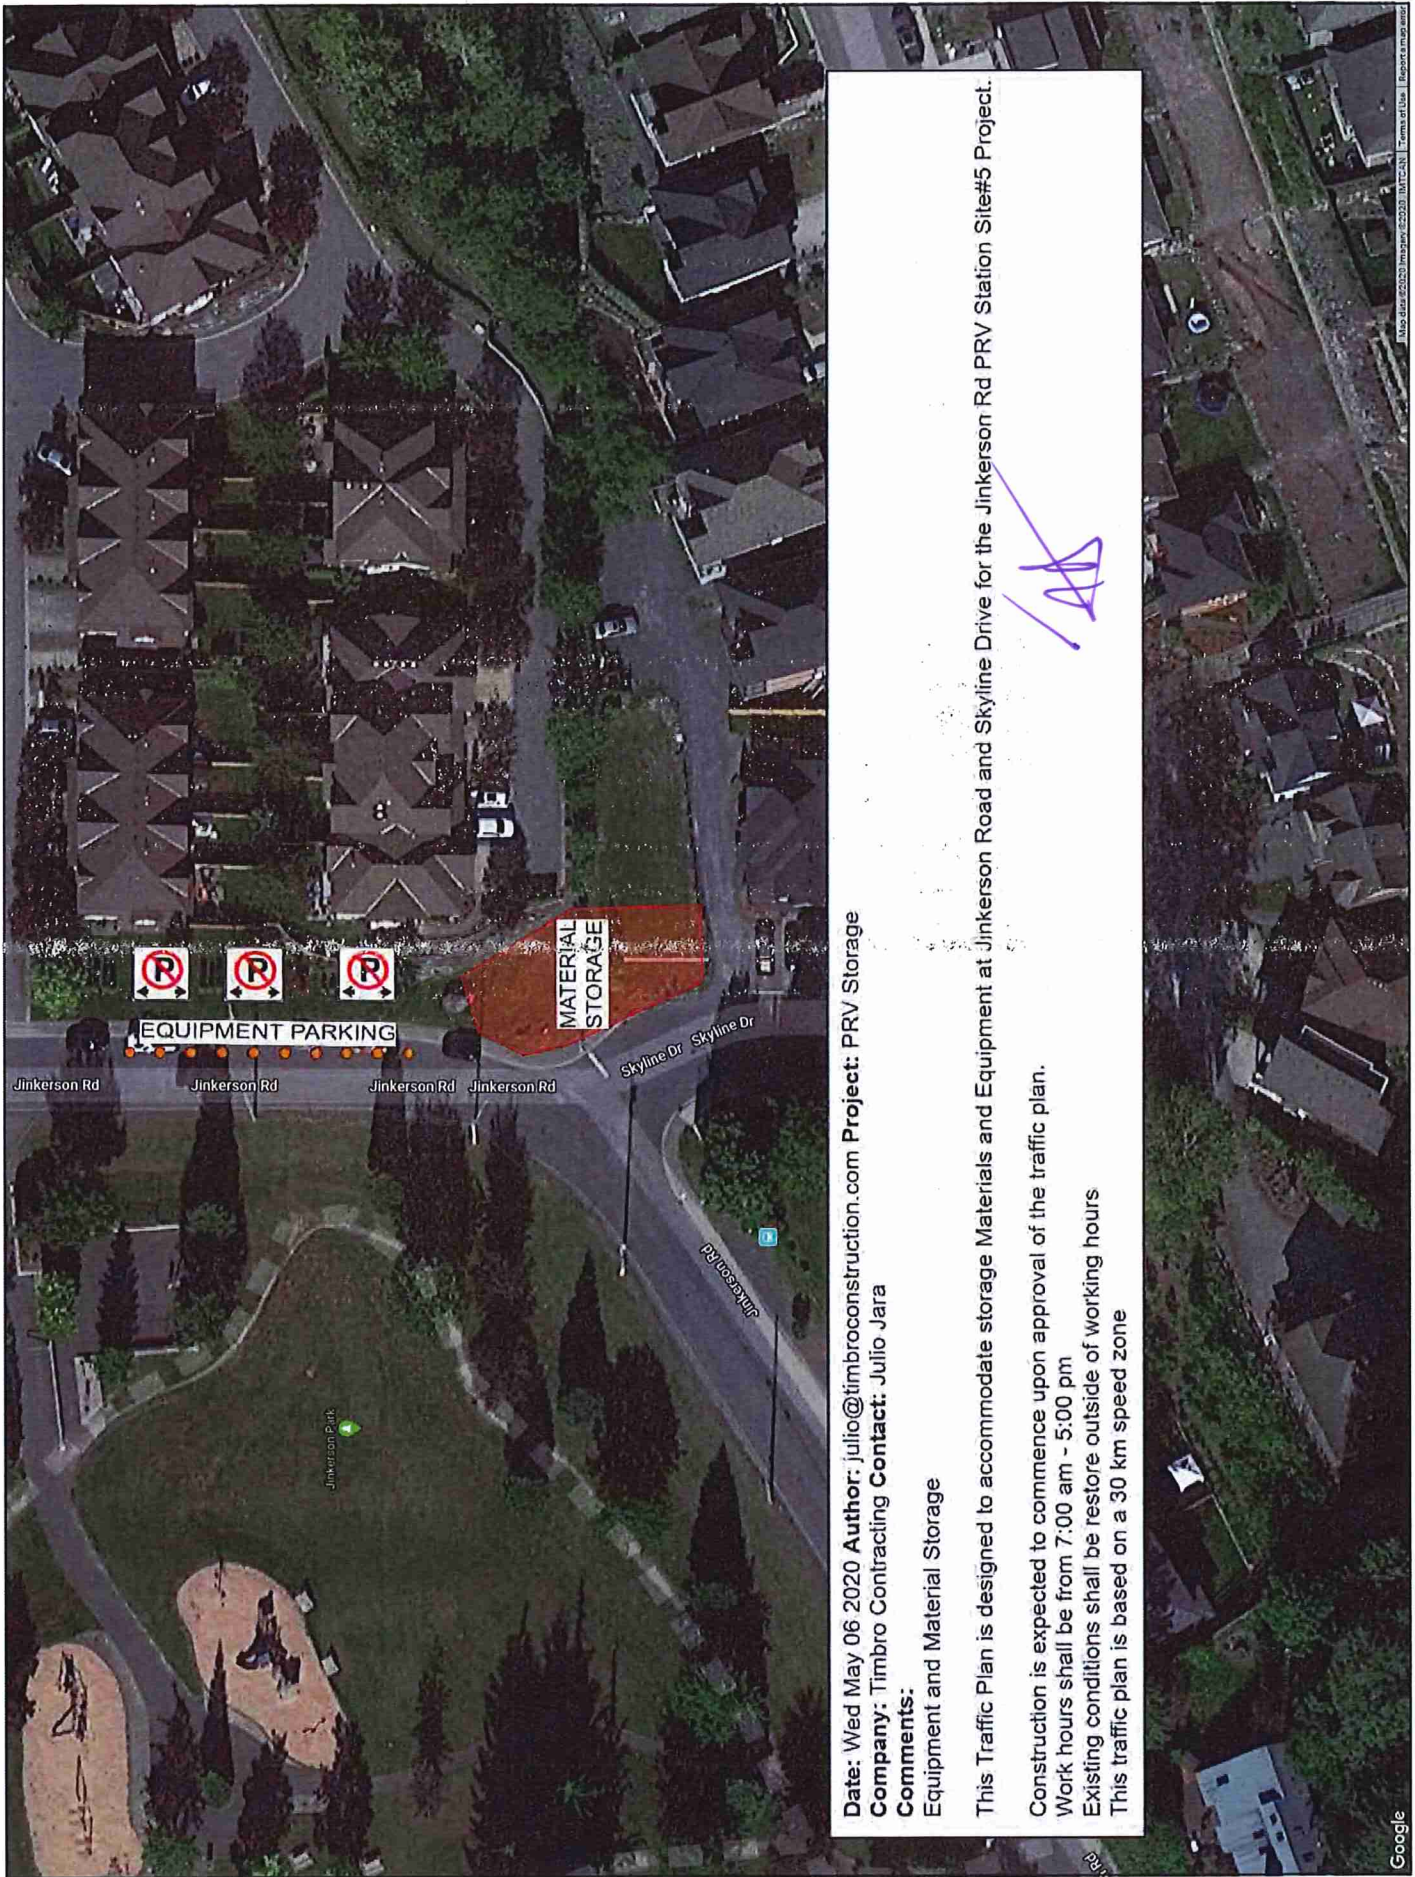

Date: Wed May 06 2020 Author: julio@timbroconstruction.com Project: PRV Storage
Company: Timbro Contracting Contact: Julio Jara
Comments:
Equipment and Material Storage

This Traffic Plan is designed to accommodate storage Materials and Equipment at Jinkerson Road and Skyline Drive for the Jinkerson Rd PRV Station Site#5 Project.

Construction is expected to commence upon approval of the traffic plan.
Work hours shall be from 7:00 am - 5:00 pm
Existing conditions shall be restore outside of working hours
This traffic plan is based on a 30 km speed zone