

Date: May 13, 2019 Author: Katrina Seymour DWG#: 001

Comments:

Algra Bros
Jarrett Ens 604-825-2412

City of Chilliwack


Address: Princess Ave and Young Rg


Scope of Work: sidewalk closure - construction hoarding will be brought to sidewalk edge

Closure Description: Sidewalk closure on the North side of Princess Ave


This plan is based on a 50 km/h roadway speed

All specifications are based on the MOTI manual 2015 edition

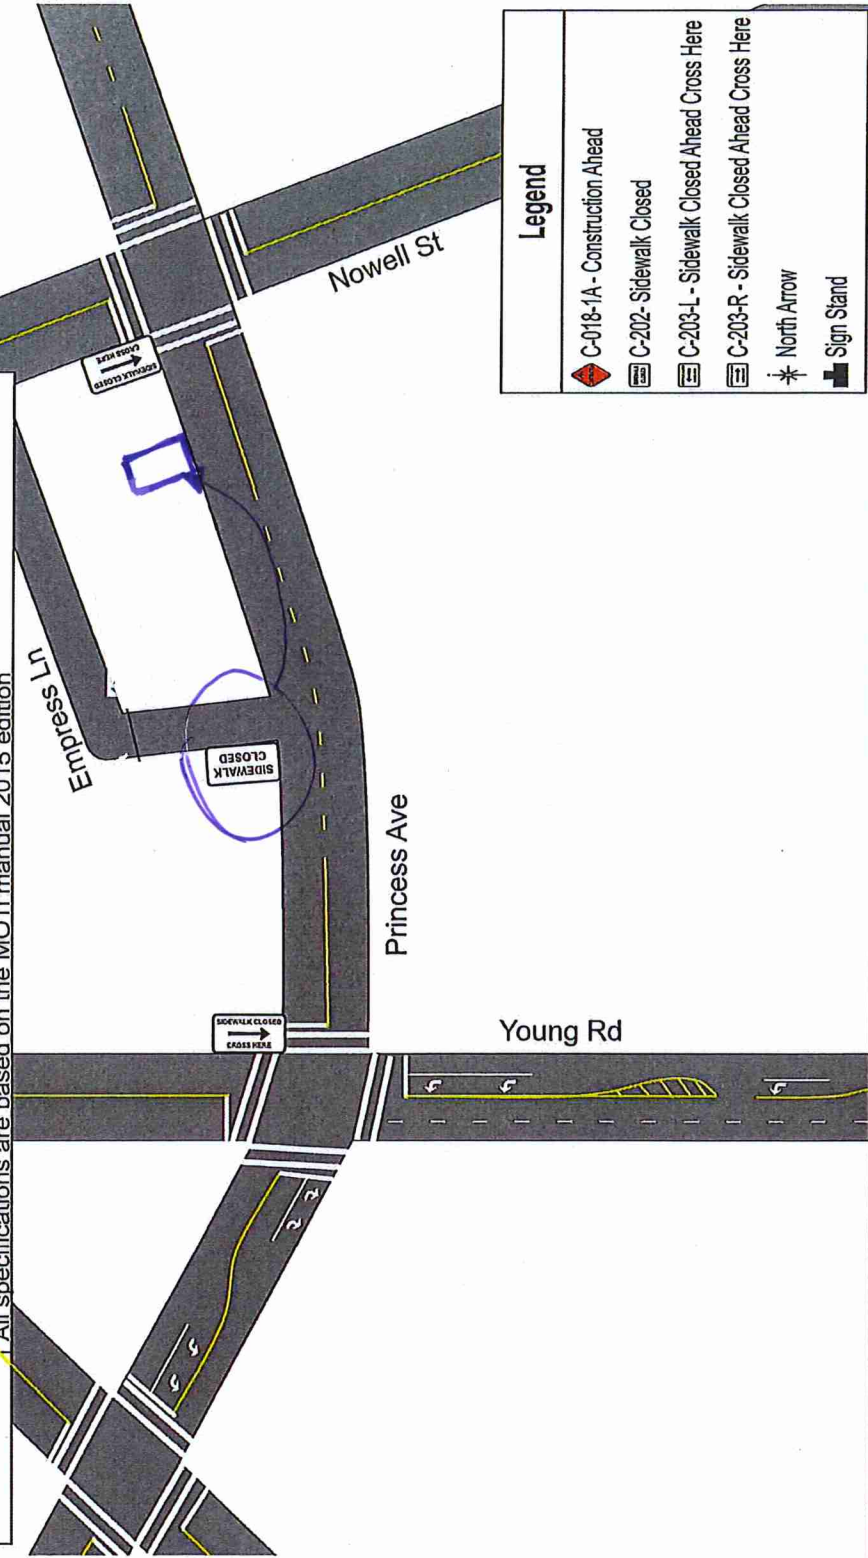

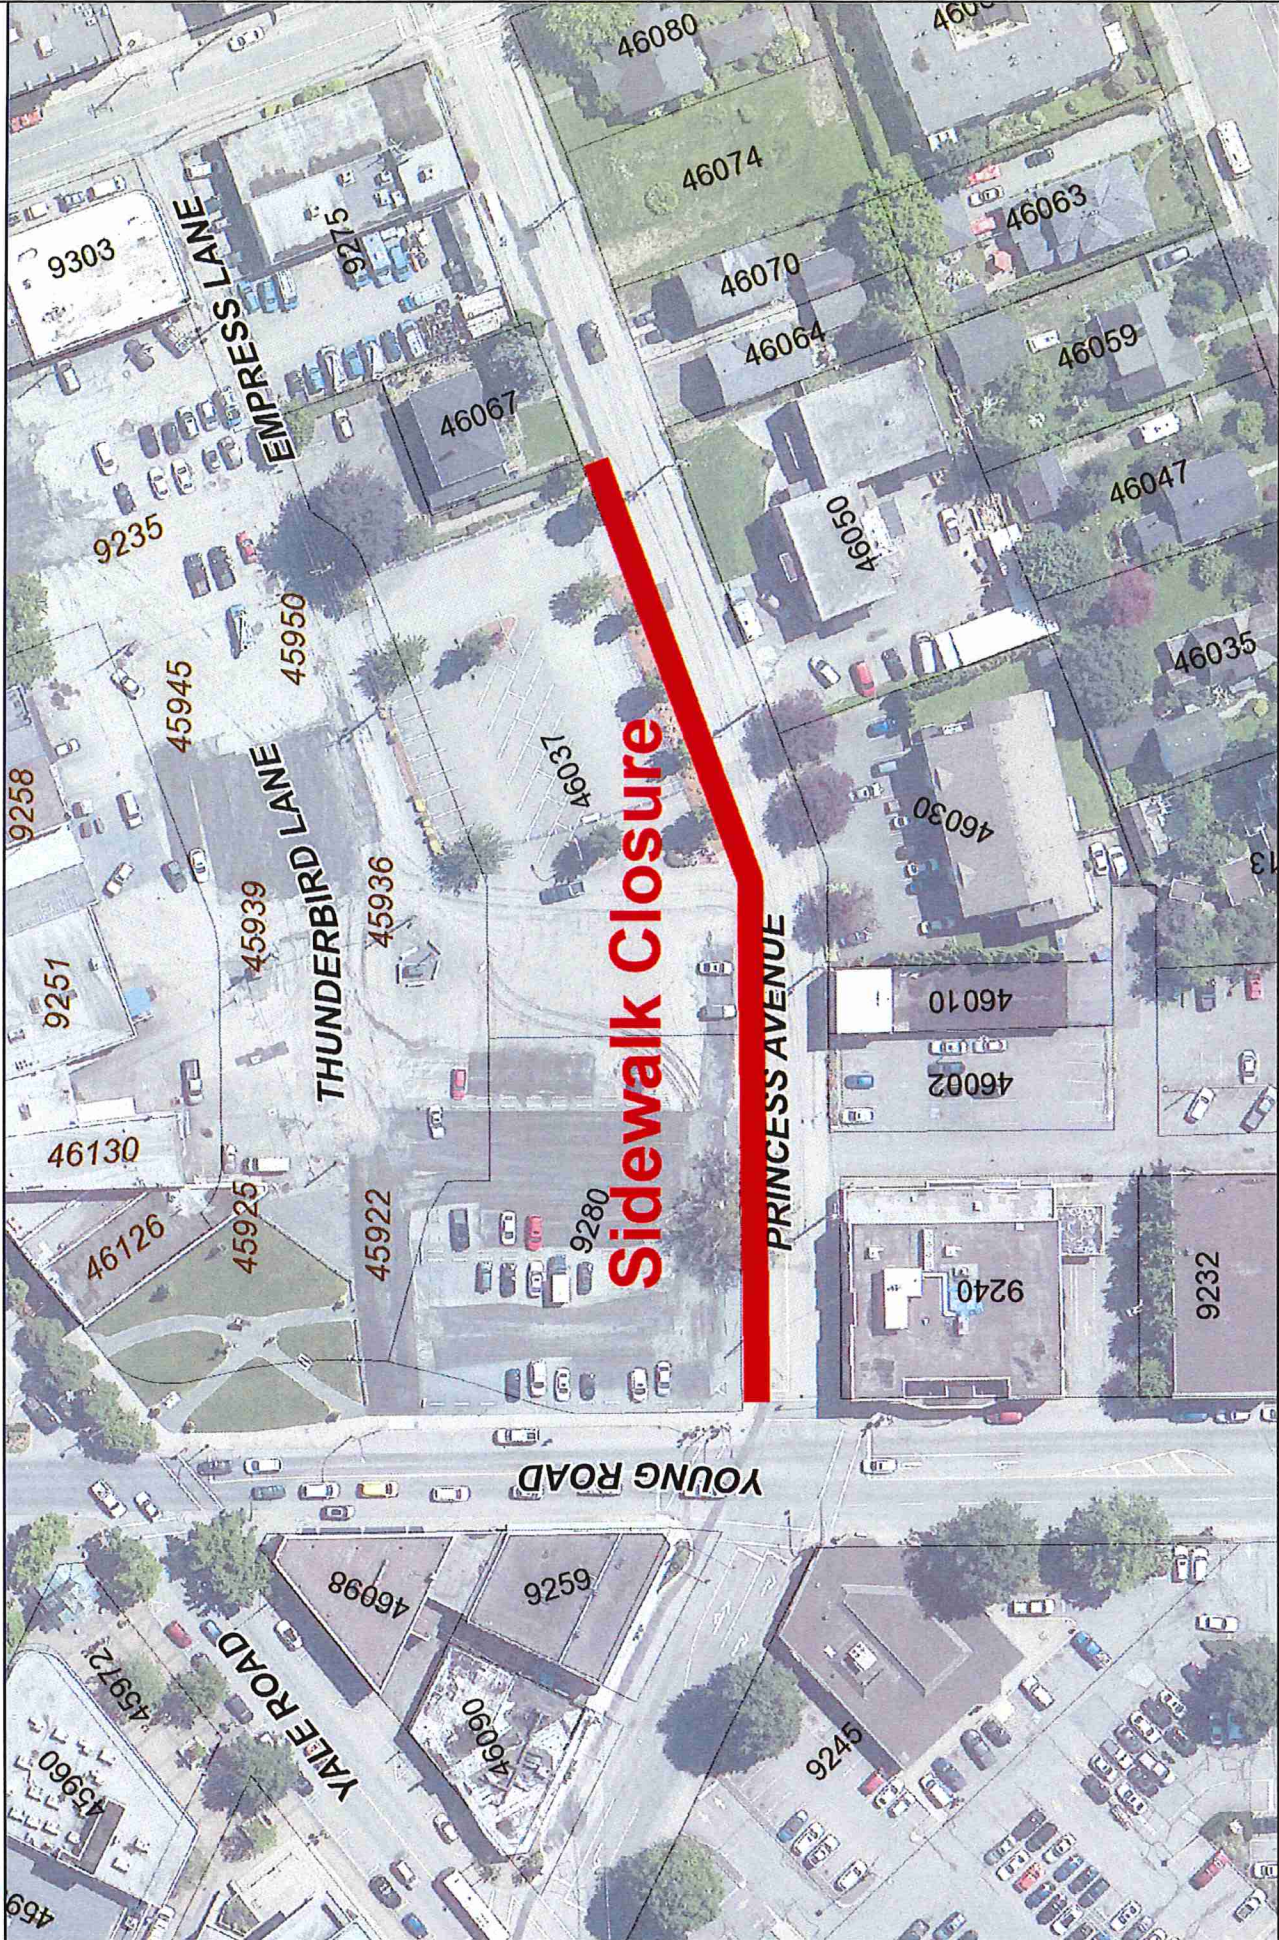

Sidewalk Closure

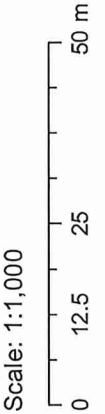

Scale: 1:1,000
Data accuracy not guaranteed