


LEGEND

-  Work Area
-  Delineators
-  C-018-1A
-  C-004
-  C-132
-  C-053

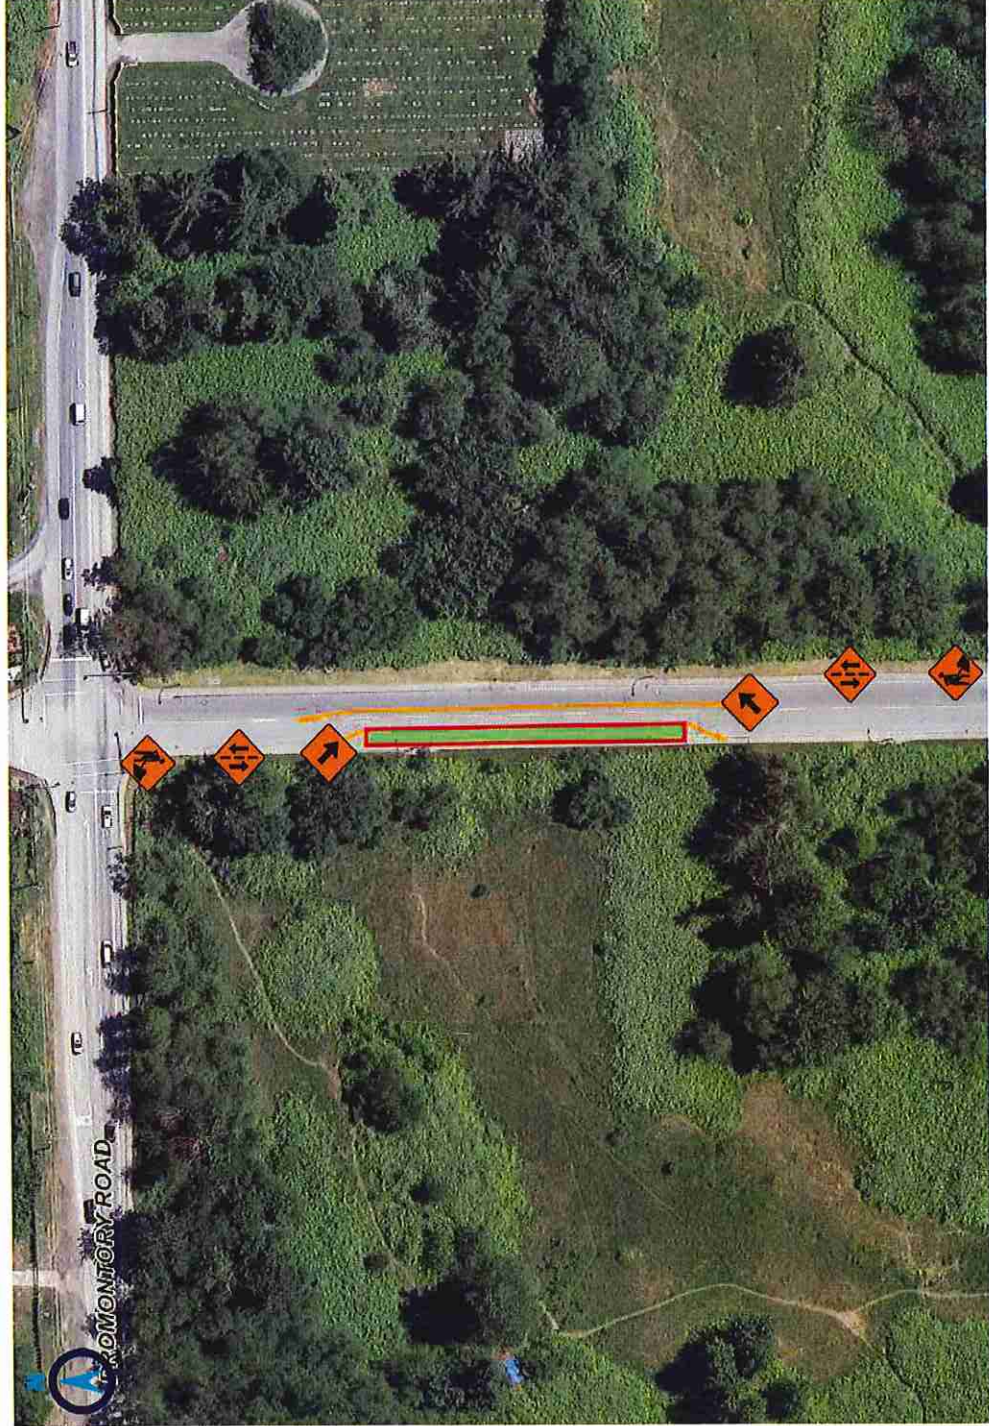

This Traffic Management Plan is for the removal and restoration of curbs and sidewalk, and widening of the road on Thomas Rd


Work to commence on **Wednesday, Aug 5, 2020**

Work hours shall be from **7:00 - 17:00**

Thomas Rd

Drawn on: 29-Jul-20 by: AB

Element Excavating Ltd

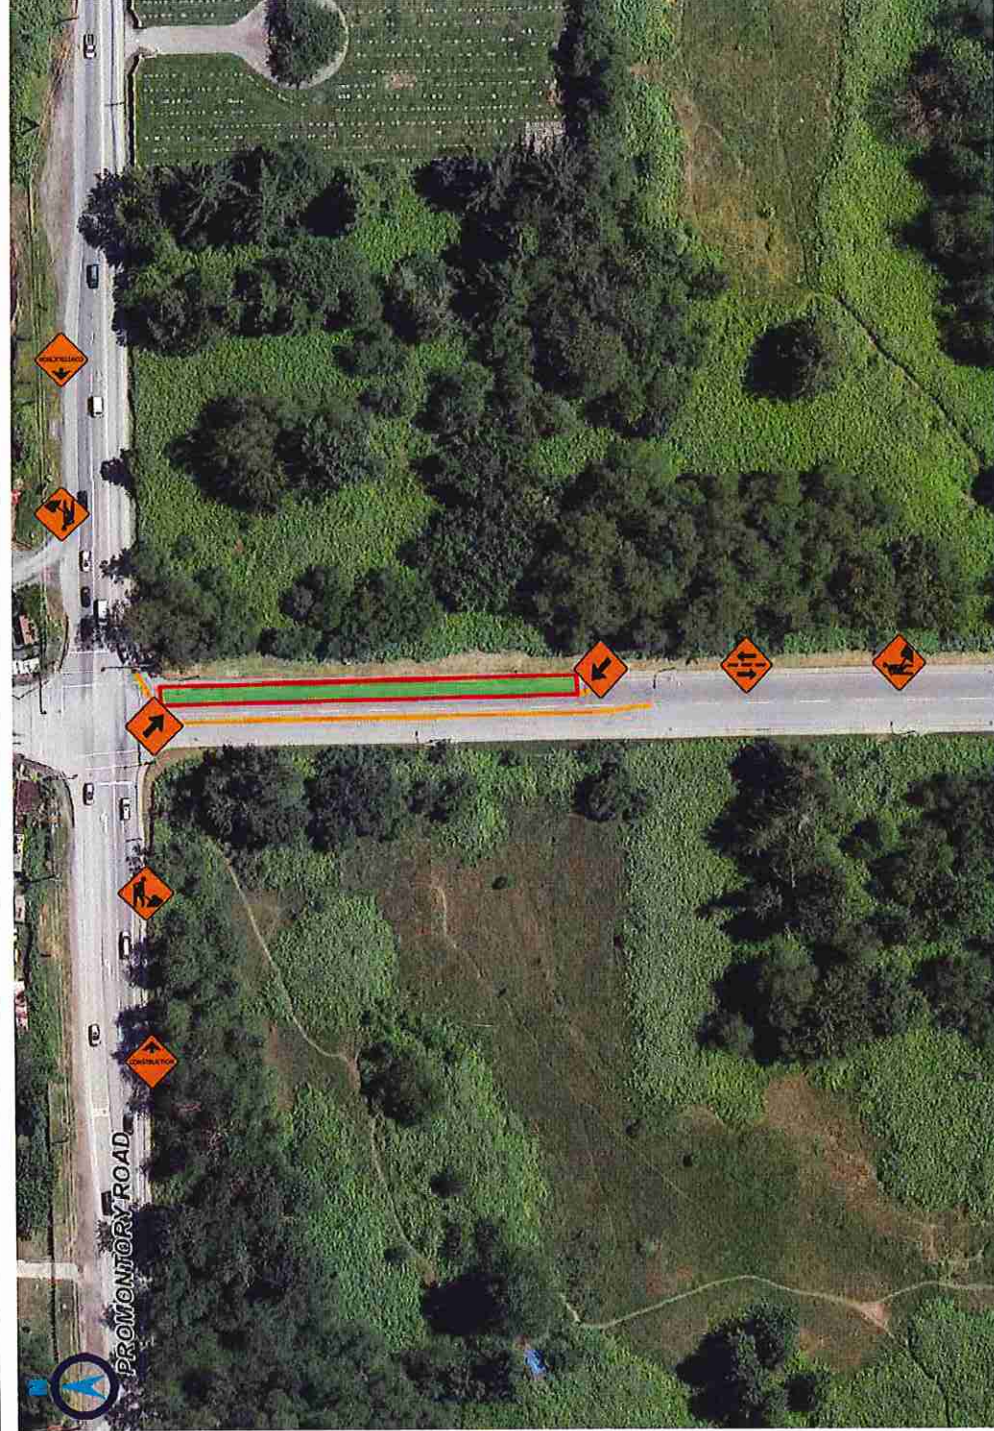

LEGEND

-  Work Area
-  Delineators
-  C-018-1A
-  C-004
-  C-132
-  C-053

This Traffic Management Plan is for the removal and restoration of curbs and sidewalk, and widening of the road on Thomas Rd

Work to commence on **Wednesday, Aug 5, 2020**

Work hours shall be from **7:00 - 17:00**

Thomas Rd

Element Excavating Ltd

Drawn on: 29-Jul-20

by: AB



LEGEND

- Work Area 
- Delineators 
- C-004 
- C-132 
- C-053 

This Traffic Management Plan is for the removal and restoration of curbs and sidewalk, and widening of the road on Thomas Rd

Work to commence on **Wednesday, Aug 5, 2020**

Work hours shall be from **7:00 - 17:00**

Thomas Rd

Element Excavating Ltd

Drawn on: 29-Jul-20

by: AB