







Legend

-  Work Zone
-  Safety Zone
-  Barricade
-  Cones
-  Barricade Cones
-  Delineate

Date: 20/08/2020
 Author: JC
 Project: 2020 Asphalt Rehabilitation
 Project No: 6915.01745UF
 Work Activities: Milling/Paving
 Work Area: Keith Wilson Rd patching
 Comments: TCP shall follow latest MoTI TMM (Fig. 7.8 to be referenced), OHS&A and MVA regulations and requirements.
 Traffic Signs, Spacing and Distance to follow MoTI Specs
 Hours of Work: 7:00am to 5:00pm
 Notes:
 - Not to Scale
 - Traffic control set up during construction only.
 - Duration approx 3 day
 - Single lane alternating moving down Keith Wilson as works progress
 - TCPs to facilitate local traffic entry and egress




4							PREPARED BY: JC	TITLE: TRAFFIC MANAGEMENT PLAN - KEITH WILSON RD- SINGLE LANE ALTERNATING
3							CHECKED BY: WZ	
2							DATE: 2020-08-17	
1	2019-07-11	ISSUED FOR CLIENT REVIEW	WZ				SCALE: NTS	PROJECT: 2020 ASPHALT REHABILITATION
REV. NO.	DATE	REVISION DESCRIPTION	BY					



Legend

	Work Zone
	Safety Zone
	Barricade
	Cones
	Barrel Cones
	Delineate

Date: 20/08/2020
 Author: JC
 Project: 2020 Asphalt Rehabilitation
 Project No: 6915.0145UF
 Work Activities: Milling/Paving
 Work Area: Keith Wilson Rd patching
 Comments: TCP shall follow latest MotTI TMM (Fig. 7.8 to be referenced), OHSA and MVA regulations and requirements.
 Traffic Signs, Spacing and Distance to follow MotTI Specs
 Hours of Work: 7:00am to 5:00pm
 Notes:
 - Not to Scale
 - Traffic control set up during construction only.
 - Duration approx 3 day
 - Single lane alternating moving down Keith Wilson as works progress
 - TCP's to facilitate local traffic entry and egress

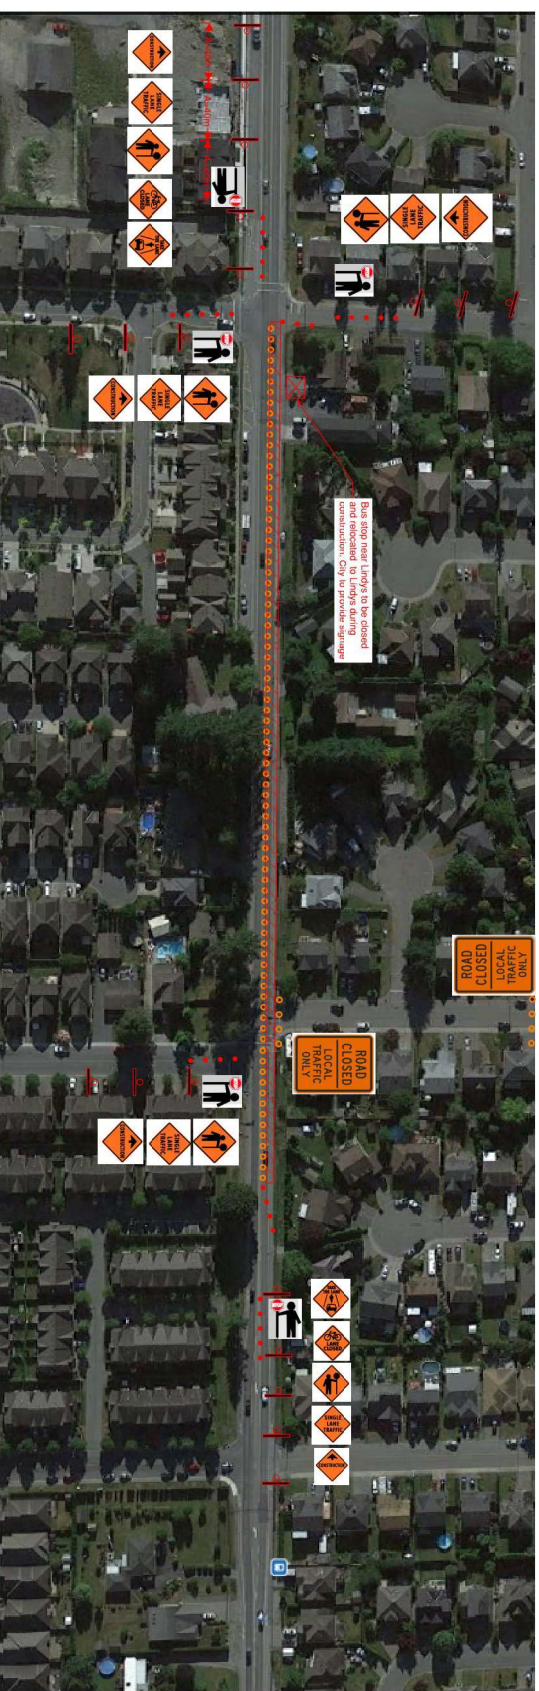

4				PREPARED BY: JC	TITLE: TRAFFIC MANAGEMENT PLAN-KEITH WILSON RD- SINGLE LANE
3				CHECKED BY: WZ	
2				DATE: 2020-7-17	
1	2019-07-11	ISSUED FOR CLIENT REVIEW	WZ	SCALE: NTS	PROJECT: 2020 ASPHALT REHABILITATION
REV NO.	DATE	REVISION DESCRIPTION	BY		



Legend

- Work Zone
- Safety Zone
- Barricade
- Cones
- Barrel Cones
- Delineate







Date: 20/08/2020
 Author: JC
 Project: 2020 Asphalt Rehabilitation
 Project No: 6915.0145UF
 Work Activities: Milling/Paving
 Work Area: Keith Wilson Rd patching
 Comments: TCP shall follow latest MoTI TMM (Fig. 7.8 to be referenced), OHSAA and MVA regulations and requirements. Traffic Signs, Spacing and Distance to follow MoTI Specs.
 Hours of Work: 7:00am to 5:00pm
 Notes:
 - Not to Scale
 - Traffic control set up during construction only.
 - Duration approx 3 day
 - Single lane alternating moving down Keith Wilson as works progress
 - TCP's to facilitate local traffic entry and egress



4				PREPARED BY: JC	TITLE: TRAFFIC MANAGEMENT PLAN - KEITH WILSON RD- SINGLE LANE ALTERNATING
3				CHECKED BY: WZ	
2				DATE: 2020-7-17	
1		2019/07-11	ISSUED FOR CLIENT REVIEW	SCALE: NTS	PROJECT: 2020 ASPHALT REHABILITATION
REV NO.	DATE	REVISION DESCRIPTION		BY	



Legend

 -  Work Zone
-  Safety Zone
-  Barricade
-  Cones
-  Barrel Cones
-  Delineate

Date: 20/08/2020

Author: JC

Project: 2020 Asphalt Rehabilitation

Project No: 69151.0145JF

Work Activities: Milling/Paving

Work Area: Keith Wilson Rd patching


Comments: TCP shall follow latest MotT TMM (Fig. 7.8 to be referenced), OSHA and MVA regulations and requirements.

Traffic Signs, Spacing and Distance to follow MotT Specs

Hours of Work: 7:00am to 5:00pm

Notes:

- Not to Scale
- Traffic control set up during construction only.
- Duration approx. 3 day
- Single lane alternating moving down Keith Wilson as works progress
- TCP's to facilitate local traffic entry and egress

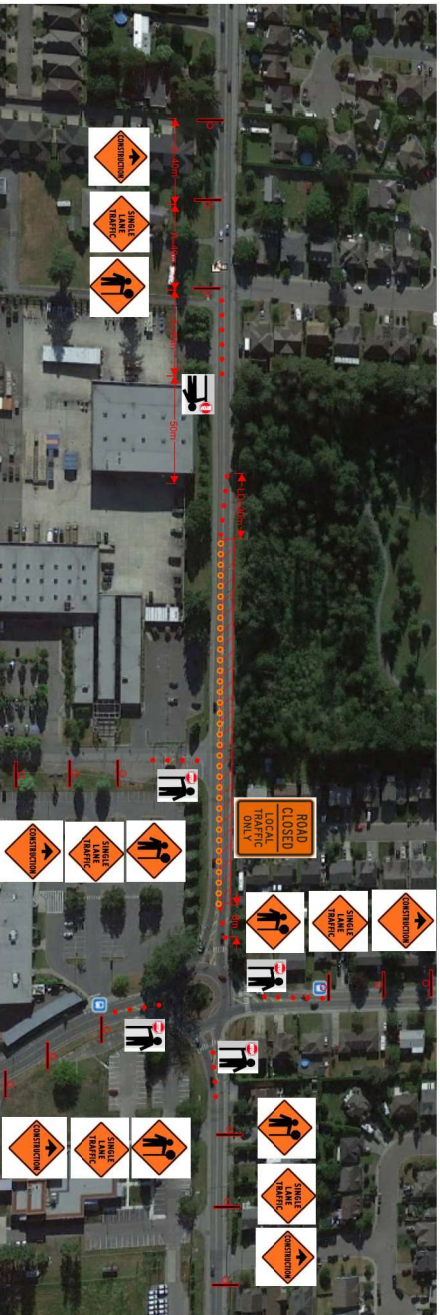

4			
3			
2			
1	2019-07-11	ISSUED FOR CLIENT REVIEW	WZ
REV. NO.	DATE	REVISION DESCRIPTION	BY



TITLE:	TRAFIC MANAGEMENT PLAN - KEITH WILSON RD - SINGLE LANE ALTERNATING
PROJECT:	2020 ASPHALT REHABILITATION
PREPARED BY:	JC
CHECKED BY:	WZ
DATE:	2020-3-17
SCALE:	NTS