




FORTIS BC

CANADIAN UTILITY CONSTRUCTION
FORTIS BC GAS MAIN INSTALLATION
48813 ELK VIEW ROAD, CHILLIWACK
JOB# 31066128



~~Oct. Dec - Jan.~~
~~JUNE 2019~~ 2020

HOURS OF OPERATION 7:00AM - 5:00PM

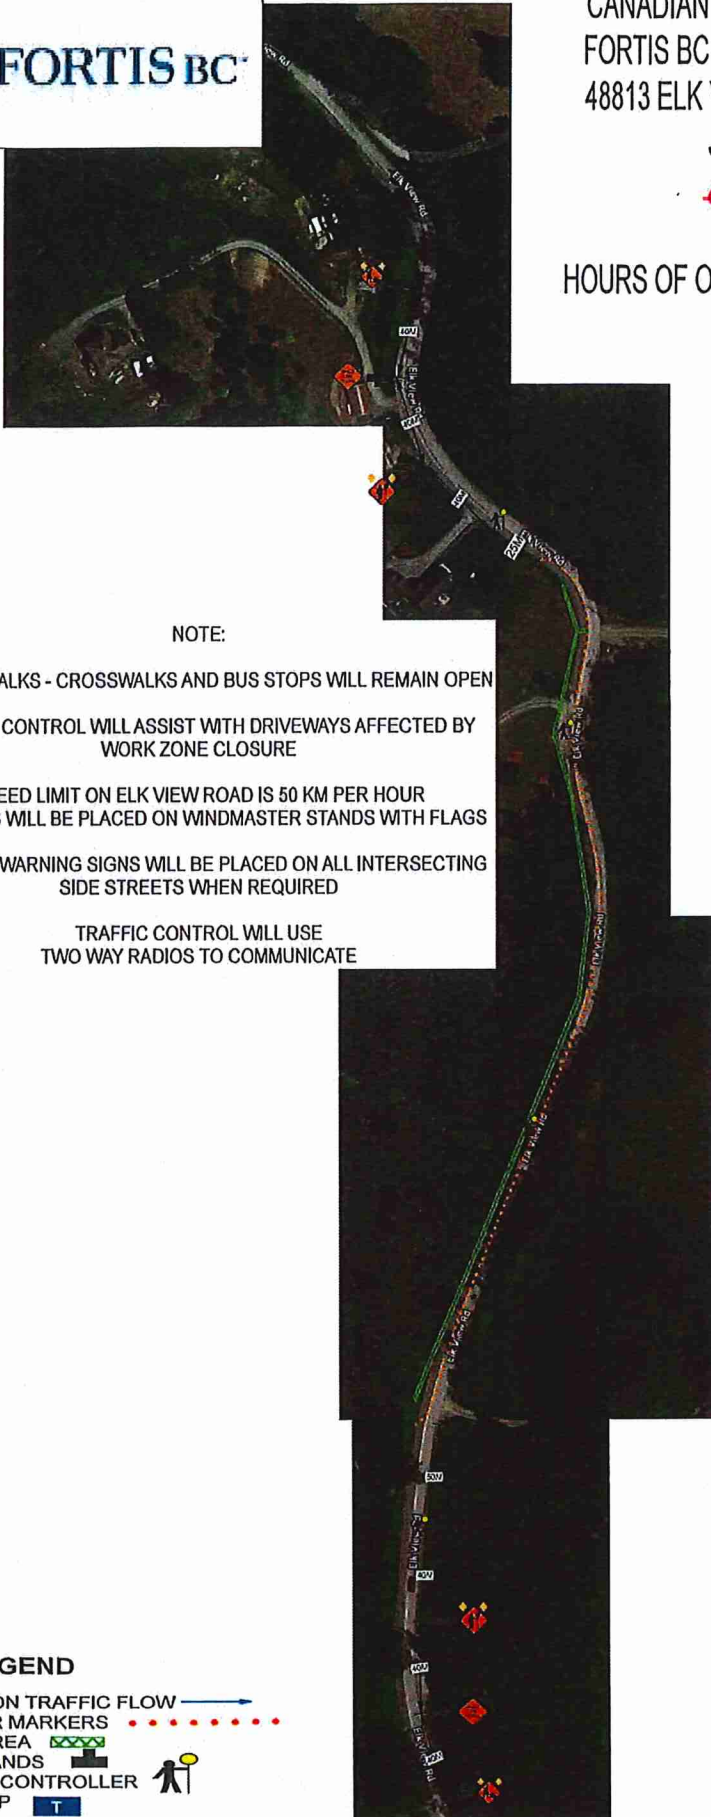

NOTE:

ALL SIDEWALKS - CROSSWALKS AND BUS STOPS WILL REMAIN OPEN

TRAFFIC CONTROL WILL ASSIST WITH DRIVEWAYS AFFECTED BY
WORK ZONE CLOSURE

SPEED LIMIT ON ELK VIEW ROAD IS 50 KM PER HOUR
ALL SIGNS WILL BE PLACED ON WINDMASTER STANDS WITH FLAGS

ADVANCE WARNING SIGNS WILL BE PLACED ON ALL INTERSECTING
SIDE STREETS WHEN REQUIRED

TRAFFIC CONTROL WILL USE
TWO WAY RADIOS TO COMMUNICATE

LEGEND

DIRECTION TRAFFIC FLOW →
TUBULAR MARKERS
WORK AREA
SIGN STANDS
TRAFFIC CONTROLLER
BUS STOP