


Legend

- Barrel
- Work Area

Date: 01/29/2020 Project: Prest & Chilliwack Central Roundabout Title: CB Lead Crossings Drawing #: 1

Comments:
 - Signs and spacing as per Traffic Management Manual for Work on Roadways
 - Work to be completed outside of peak traffic times



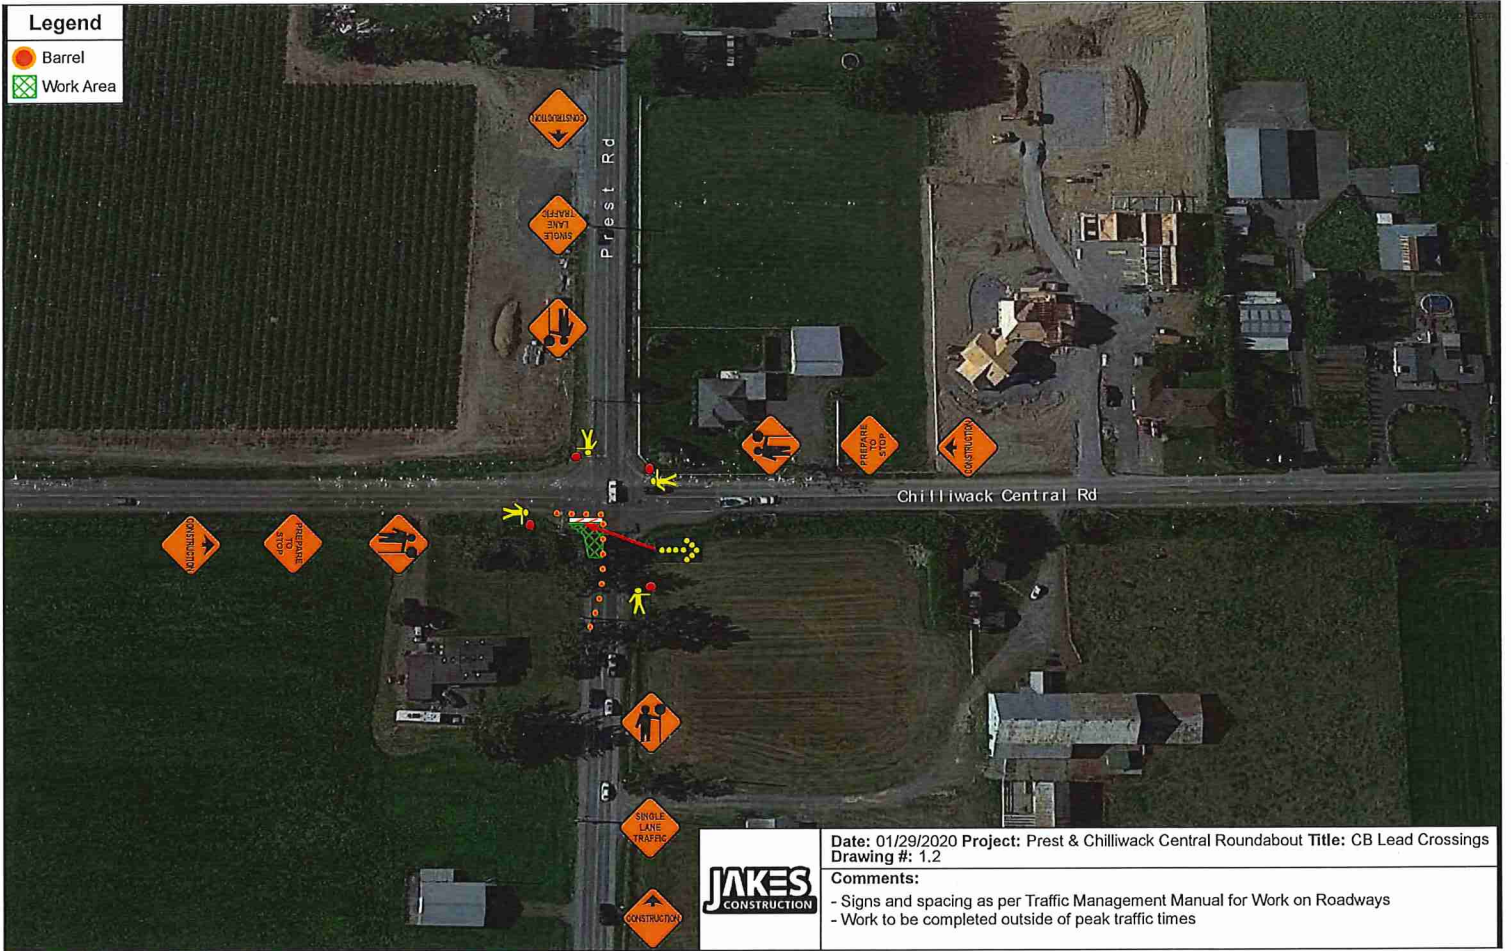

Legend

- Barrel
- Work Area

Date: 01/29/2020 Project: Prest & Chilliwack Central Roundabout Title: CB Lead Crossings Drawing #: 1.2

- Comments:**
- Signs and spacing as per Traffic Management Manual for Work on Roadways
 - Work to be completed outside of peak traffic times

