


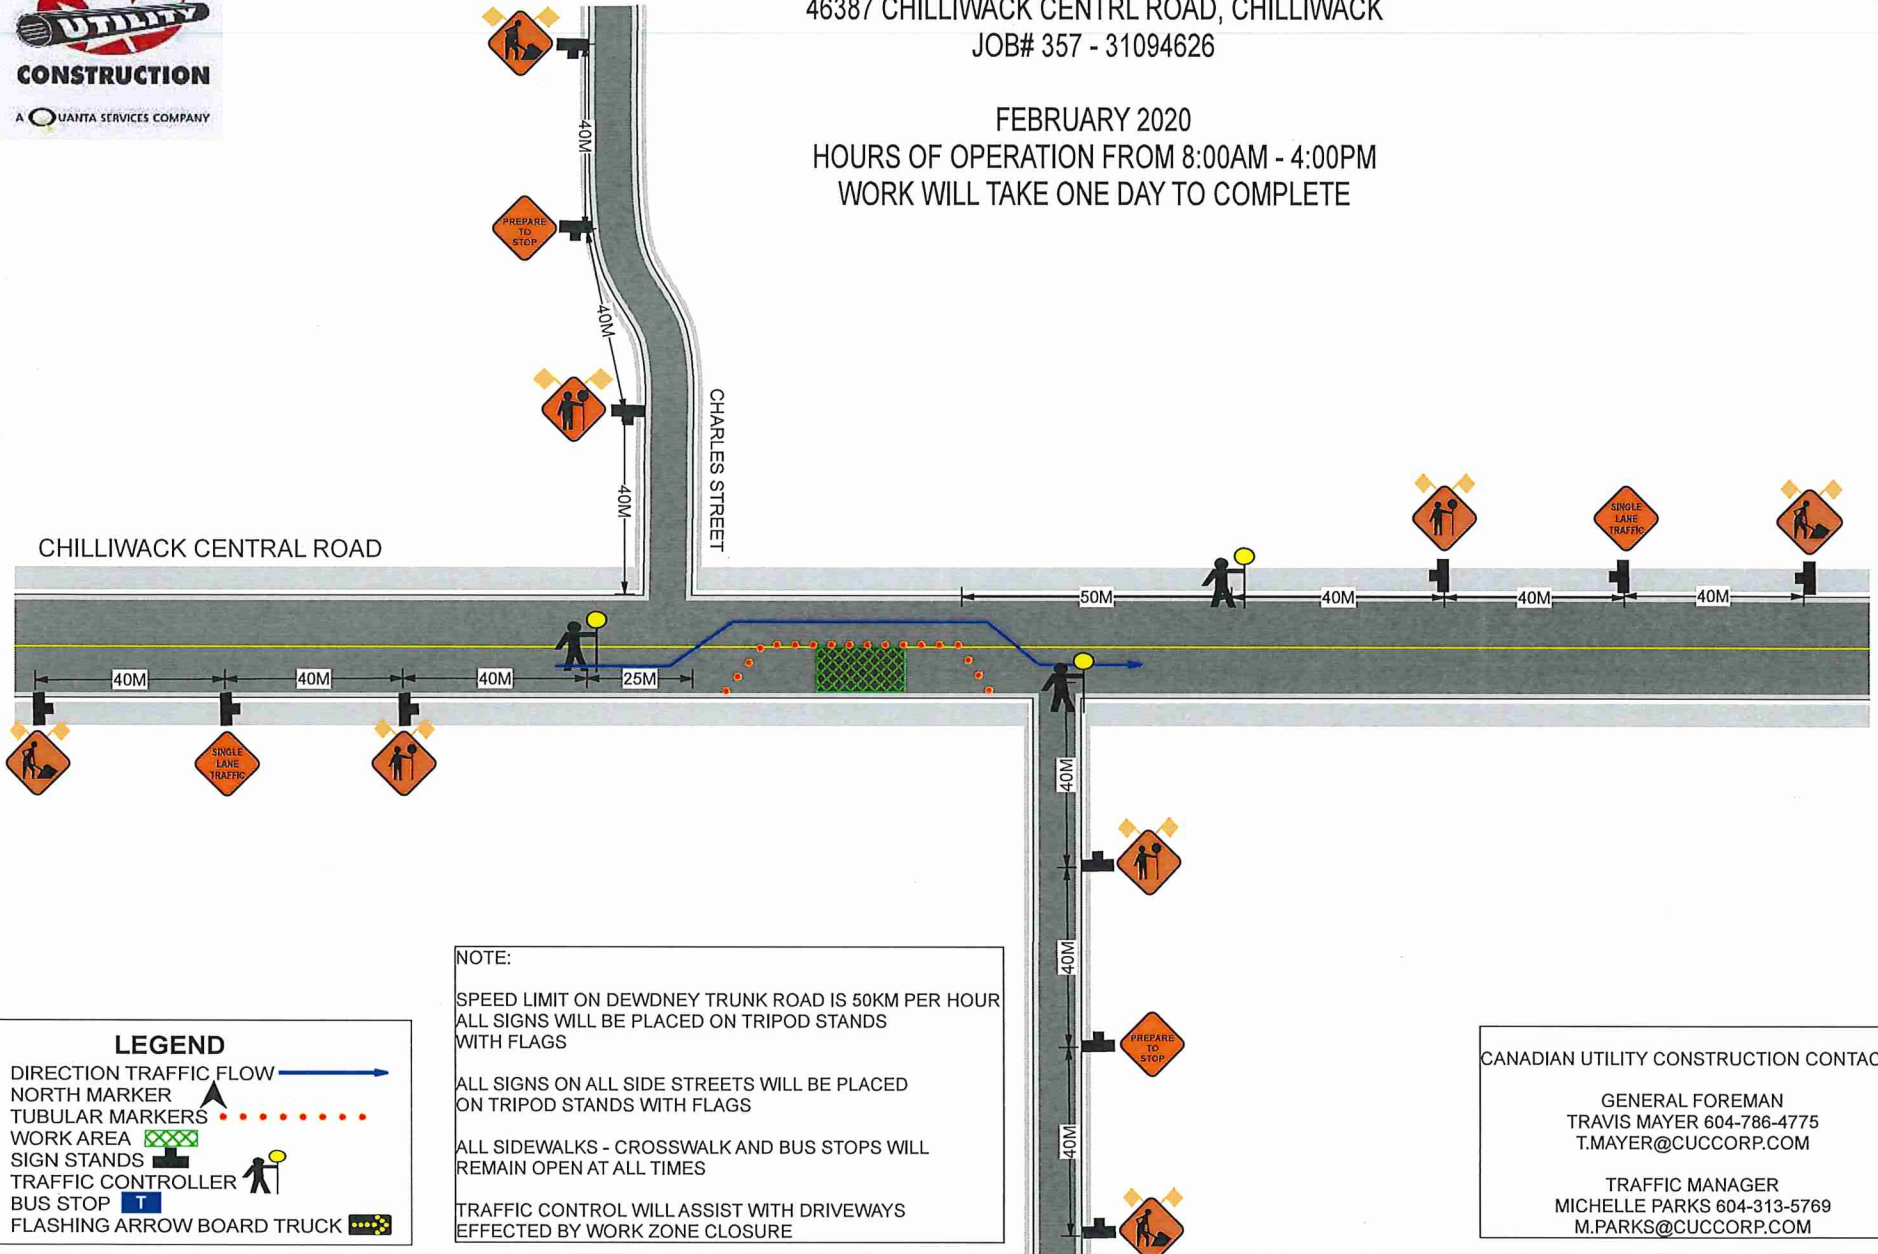









CANADIAN UTILITY CONSTRUCTION
FORTIS BC PAVEMENT REPAIR
 46387 CHILLIWACK CENTRL ROAD, CHILLIWACK
 JOB# 357 - 31094626

FEBRUARY 2020
 HOURS OF OPERATION FROM 8:00AM - 4:00PM
 WORK WILL TAKE ONE DAY TO COMPLETE



NOTE:
 SPEED LIMIT ON DEWDNEY TRUNK ROAD IS 50KM PER HOUR
 ALL SIGNS WILL BE PLACED ON TRIPOD STANDS WITH FLAGS
 ALL SIGNS ON ALL SIDE STREETS WILL BE PLACED ON TRIPOD STANDS WITH FLAGS
 ALL SIDEWALKS - CROSSWALK AND BUS STOPS WILL REMAIN OPEN AT ALL TIMES
 TRAFFIC CONTROL WILL ASSIST WITH DRIVEWAYS EFFECTED BY WORK ZONE CLOSURE

LEGEND

- DIRECTION TRAFFIC FLOW 
- NORTH MARKER 
- TUBULAR MARKERS 
- WORK AREA 
- SIGN STANDS 
- TRAFFIC CONTROLLER 
- BUS STOP 
- FLASHING ARROW BOARD TRUCK 

CANADIAN UTILITY CONSTRUCTION CONTACTS

GENERAL FOREMAN
 TRAVIS MAYER 604-786-4775
 T.MAYER@CUCCORP.COM

TRAFFIC MANAGER
 MICHELLE PARKS 604-313-5769
 M.PARKS@CUCCORP.COM