

Legend:

	Traffic sign location		Tubular marker Spacing 10m
	Work area		Barricade
	TCP		




Notes:

- 1- TCP's will assist pedestrians and cyclist as needed.
- 2- Access to private driveways to be maintained at all times.
- 3- Traffic layout and distances based on Traffic Management Manual for Work on Roadways - 2015
- 4- Expected duration of work: TBD
- 5- Proposed Obstruction times: TBD
- 6- Existing traffic conditions (all lanes open) to be restored at the end of each shift.
- 7- All measurements are in meters
- 8- All existing conflicting signs shall be covered

Scale: As noted
Date: Feb. 10, 2020
By: Marg
Revision No.:

Drawing Description:
 E/B SLAT on No. 3 Rd for waterworks.

J Power Excavating & Trucking Ltd.
 4633 No. 3 Rd.
 Chilliwack, BC
 City Project: Dwg No.: 273-01

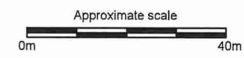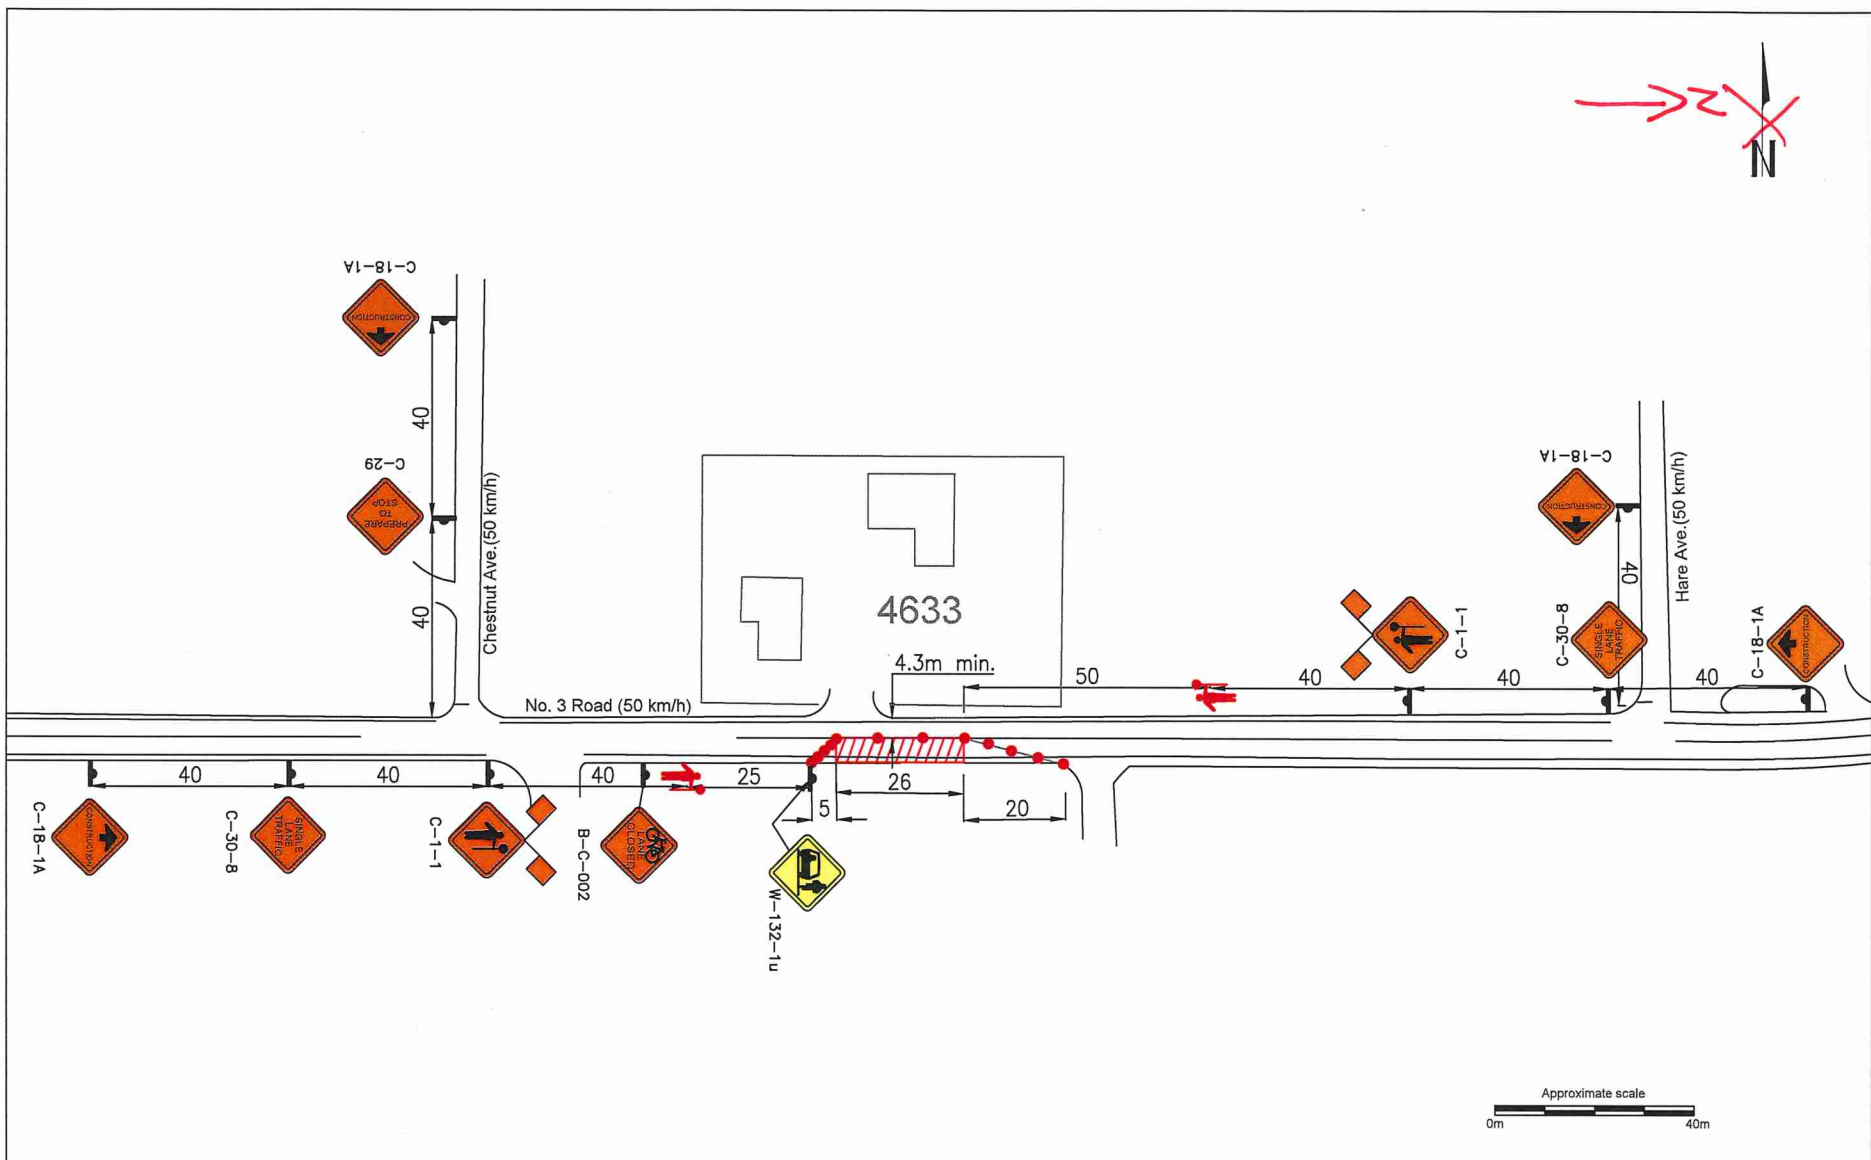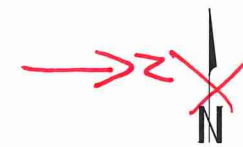

Legend:

	Traffic sign location		Tubular marker Spacing 10m
	Work area		Barricade
	TCP		

Notes:

- 1- TCP's will assist pedestrians and cyclist as needed.
- 2- Access to private driveways to be maintained at all times.
- 3- Traffic layout and distances based on Traffic Management Manual for Work on Roadways - 2015
- 4- Expected duration of work: TBD
- 5- Proposed Obstruction times: TBD
- 6- Existing traffic conditions (all lanes open) to be restored at the end of each shift.
- 7- All measurements are in meters
- 8- All existing conflicting signs shall be covered

Scale: As noted
Date: Feb. 10, 2020
By: Marg
Revision No.:

Drawing Description:
 W/B SLAT on No. 3 Rd for waterworks.

J Power Excavating & Trucking Ltd.	
4633 No. 3 Rd. Chilliwack, BC	
City Project:	Dwg No.: 273-02



Great Blue Heron Nature Reserve

