












	50 km/h	60 km/h	70 km/h	80 km/h	90 km/h	100 km/h
•	Regulation Speed Limit	50	60	70	80	90-100
1a	Taper Length For Lane Closure	35 (1:20)	55 (1:15)	75 (1:20)	90 (1:25)	110 (1:30)
1b	Taper Length For Shoulder Work on Where CPW Used (Not a Standard) (Not a Standard)	5	8	10	12	15
2	Minimum Distance Between Cones or Tubular Members for J1	10	10	10	10	10
3	Minimum Taper Distance Between Cones	30	60	90	120	150
4	Distance Between Consecutive Signs	40	60	80	100	150

 **LEGENDS:**

-  SIGN STAND
-  DELINEATORS
-  TCP
-  ARROWBOARD TRUCK
-  POLE
-  REMOVE POLE
-  MANHOLE/SERVICE BOX
-  NEW TRENCH
-  NEW U/G CABLE

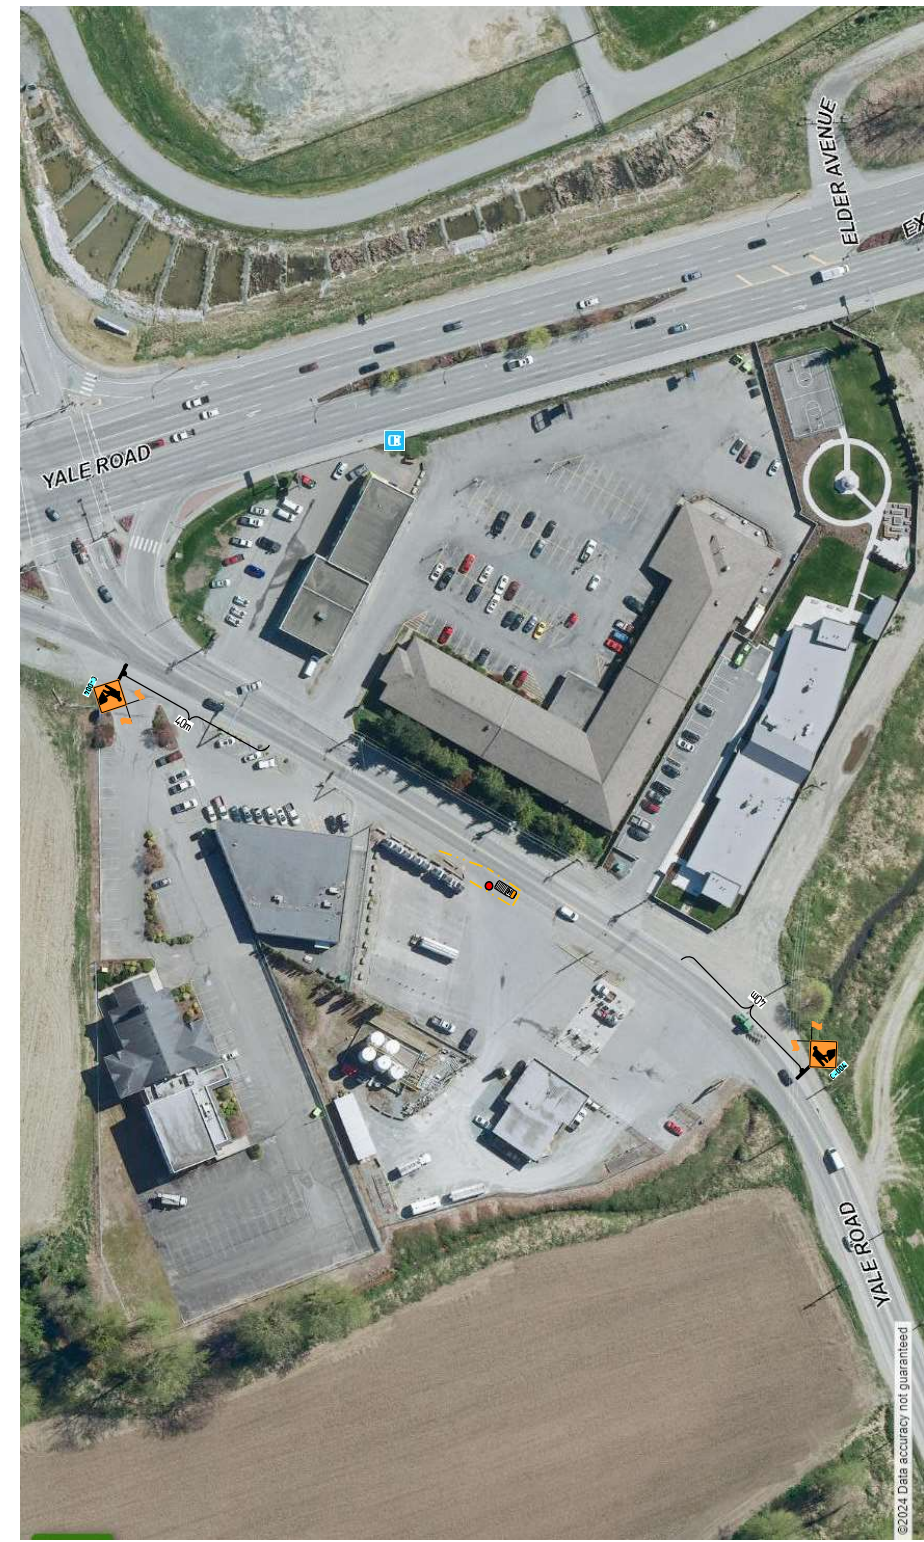

©2024 Data accuracy not guaranteed

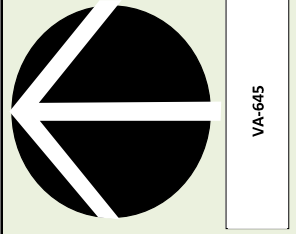

VA-645

**Notes:**  
 - All traffic control devices and signs to comply with latest MOTI Manual Work on Roadway  
 - Notify BC Transit – Chilliwack Transit System of work and any bus stop relocations

**Scope:** TELECOM MAINTENANCE WORK  
**Dates:** ASAP  
**Howes:** AS PER APPROVED BY CITY

COMPANY: DIXON NETWORKS CORPORATION  
 CONTACT: JOHNNY WOO  
 PHONE: 604-946-8817 EXT. 238

