




**Date:** November 2024 **Author:** Melissa Hurren 6048357910 **Project:** 31389862  
**Comments:**

FORTIS BC  
 Work will take one day to complete



City of Chilliwack  
 Address: 9521 McNaught Rd  
 Scope of Work: Fortis BC gas service abandonment  
 Closure Description: MOTI Figure 7.8 & 18.3  
 This plan is based on a 50 km/h roadway speed  
 All specifications are based on the MOTI manual 2020 edition

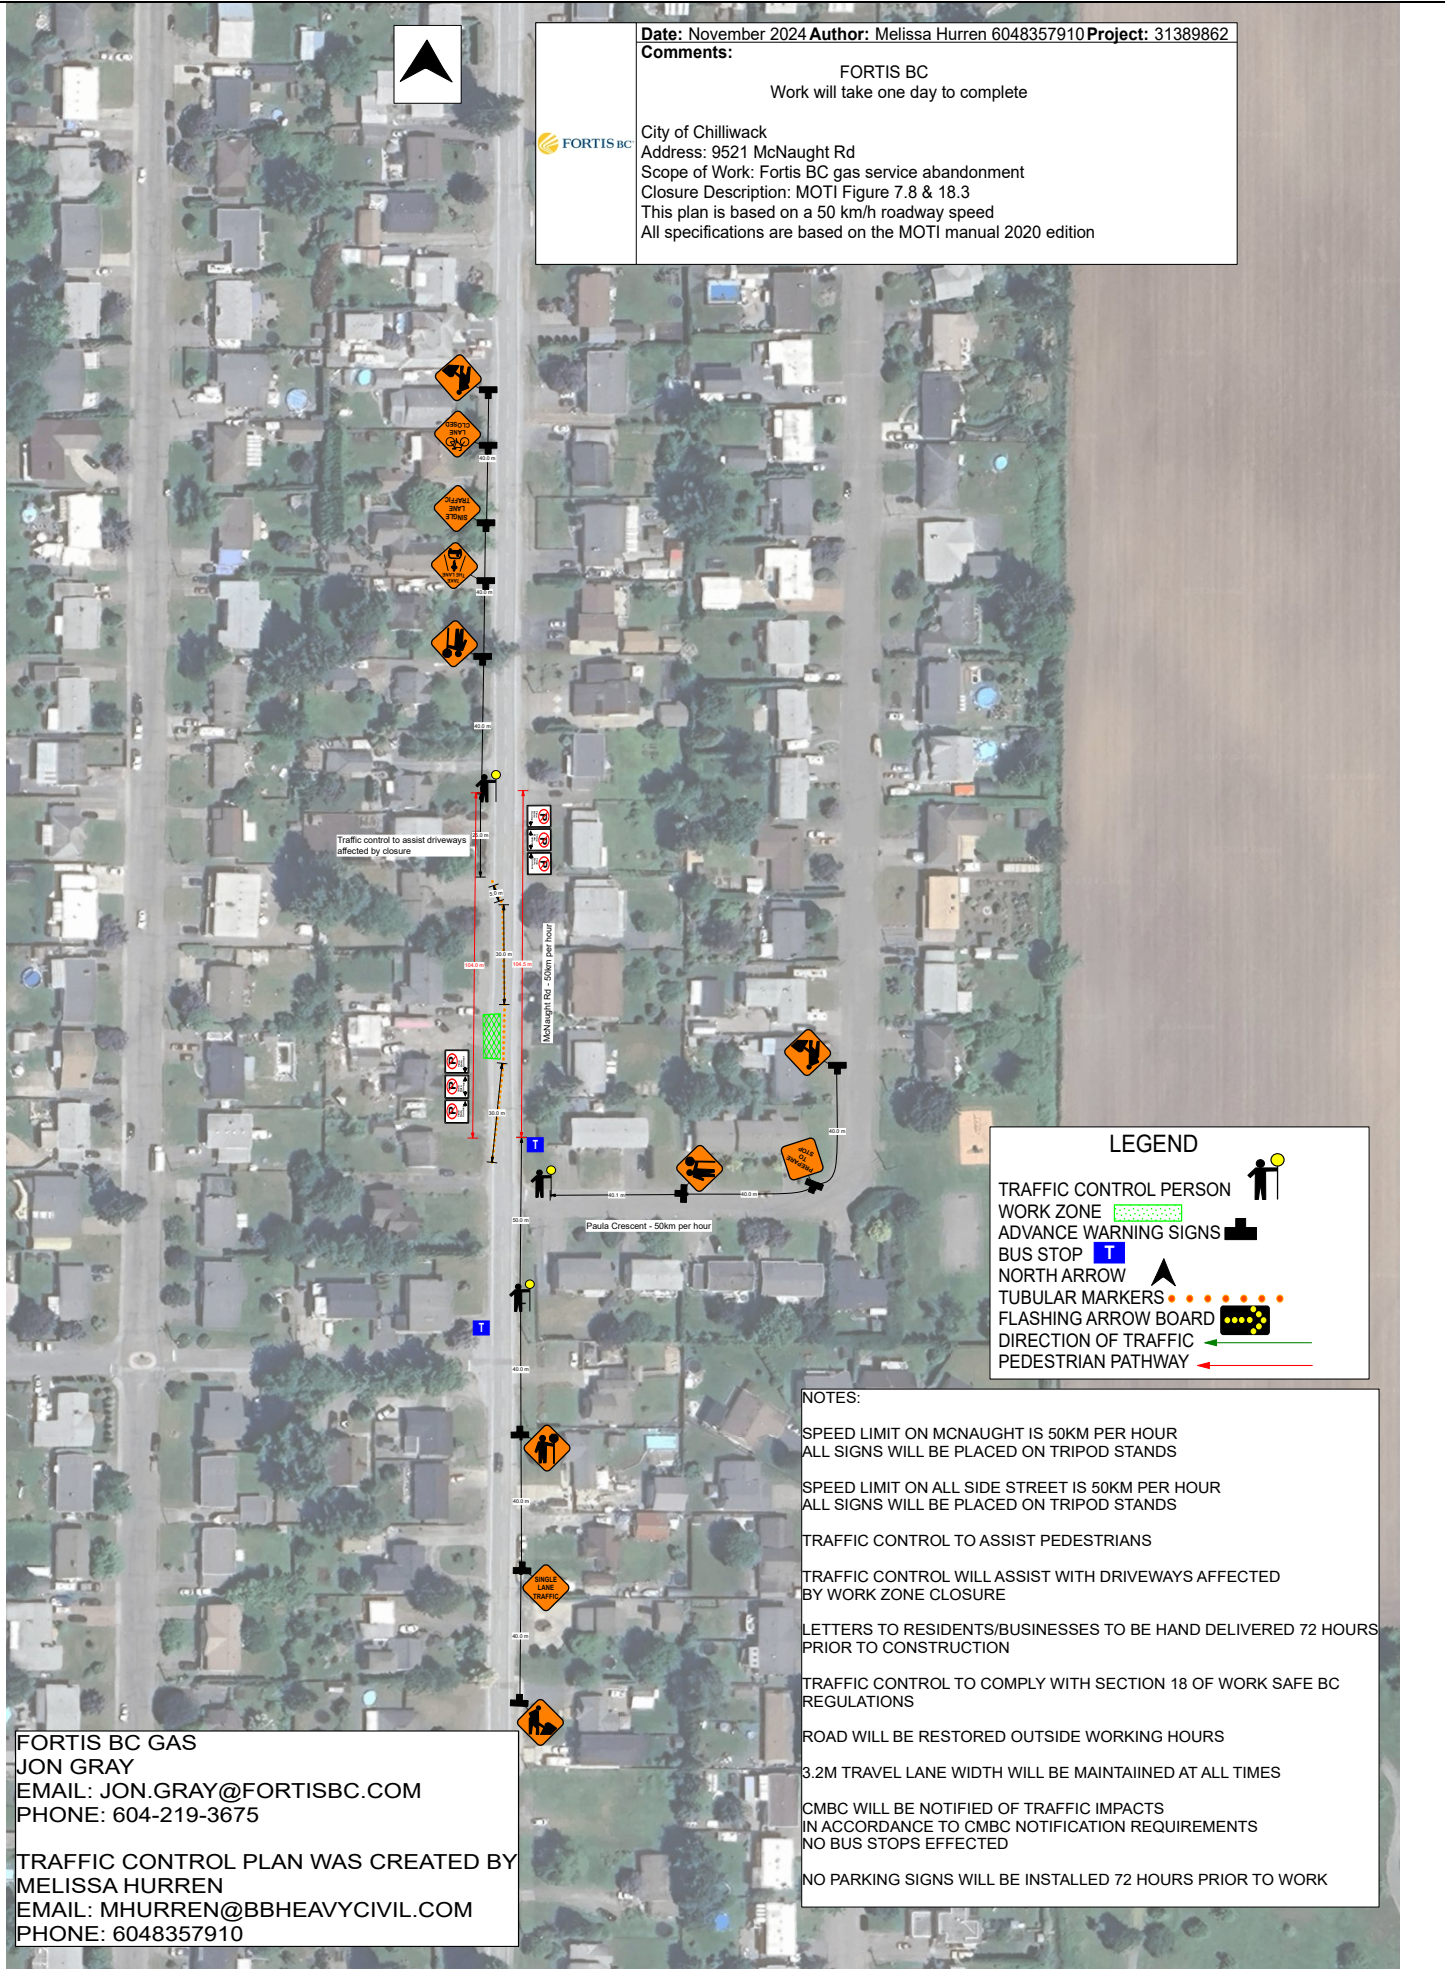

Traffic control to assist driveways affected by closure

McNaught Rd - 50km per hour

Pauls Crescent - 50km per hour

**LEGEND**

- TRAFFIC CONTROL PERSON
- WORK ZONE
- ADVANCE WARNING SIGNS
- BUS STOP
- NORTH ARROW
- TUBULAR MARKERS
- FLASHING ARROW BOARD
- DIRECTION OF TRAFFIC
- PEDESTRIAN PATHWAY

- NOTES:**
- SPEED LIMIT ON MCNAUGHT IS 50KM PER HOUR  
ALL SIGNS WILL BE PLACED ON TRIPOD STANDS
  - SPEED LIMIT ON ALL SIDE STREET IS 50KM PER HOUR  
ALL SIGNS WILL BE PLACED ON TRIPOD STANDS
  - TRAFFIC CONTROL TO ASSIST PEDESTRIANS
  - TRAFFIC CONTROL WILL ASSIST WITH DRIVEWAYS AFFECTED BY WORK ZONE CLOSURE
  - LETTERS TO RESIDENTS/BUSINESSES TO BE HAND DELIVERED 72 HOURS PRIOR TO CONSTRUCTION
  - TRAFFIC CONTROL TO COMPLY WITH SECTION 18 OF WORK SAFE BC REGULATIONS
  - ROAD WILL BE RESTORED OUTSIDE WORKING HOURS
  - 3.2M TRAVEL LANE WIDTH WILL BE MAINTAINED AT ALL TIMES
  - CMBC WILL BE NOTIFIED OF TRAFFIC IMPACTS IN ACCORDANCE TO CMBC NOTIFICATION REQUIREMENTS  
NO BUS STOPS EFFECTED
  - NO PARKING SIGNS WILL BE INSTALLED 72 HOURS PRIOR TO WORK

FORTIS BC GAS  
 JON GRAY  
 EMAIL: JON.GRAY@FORTISBC.COM  
 PHONE: 604-219-3675

TRAFFIC CONTROL PLAN WAS CREATED BY  
 MELISSA HURREN  
 EMAIL: MHURREN@BBHEAVYCIVIL.COM  
 PHONE: 6048357910