

-  VENDORS
-  FOOD TRUCKS
-  SEATING
-  INFO
-  MAIN STAGE
-  BUSKER STAGE
-  DCC MARKET
-  MERCH
-  LOVE ALLEY
-  TOILETS
-  BEER GARDEN
-  MISTING STATION
-  FIRST AID

Accessible
Parking

Kid Zone

PRIDE

QUIET SPACE

CSOPA
Central Student Organisation of Polytechnic Aotearoa

capability
market


enVision
FINANCIAL
A DIVISION OF FIRST WEST CREDIT UNION

THE BOOK MAN

WELLINGTON
pride

Heiāu mekū e wāhi tē he
EVERY HEART MATTERS

★ MAP SUBJECT TO CHANGE

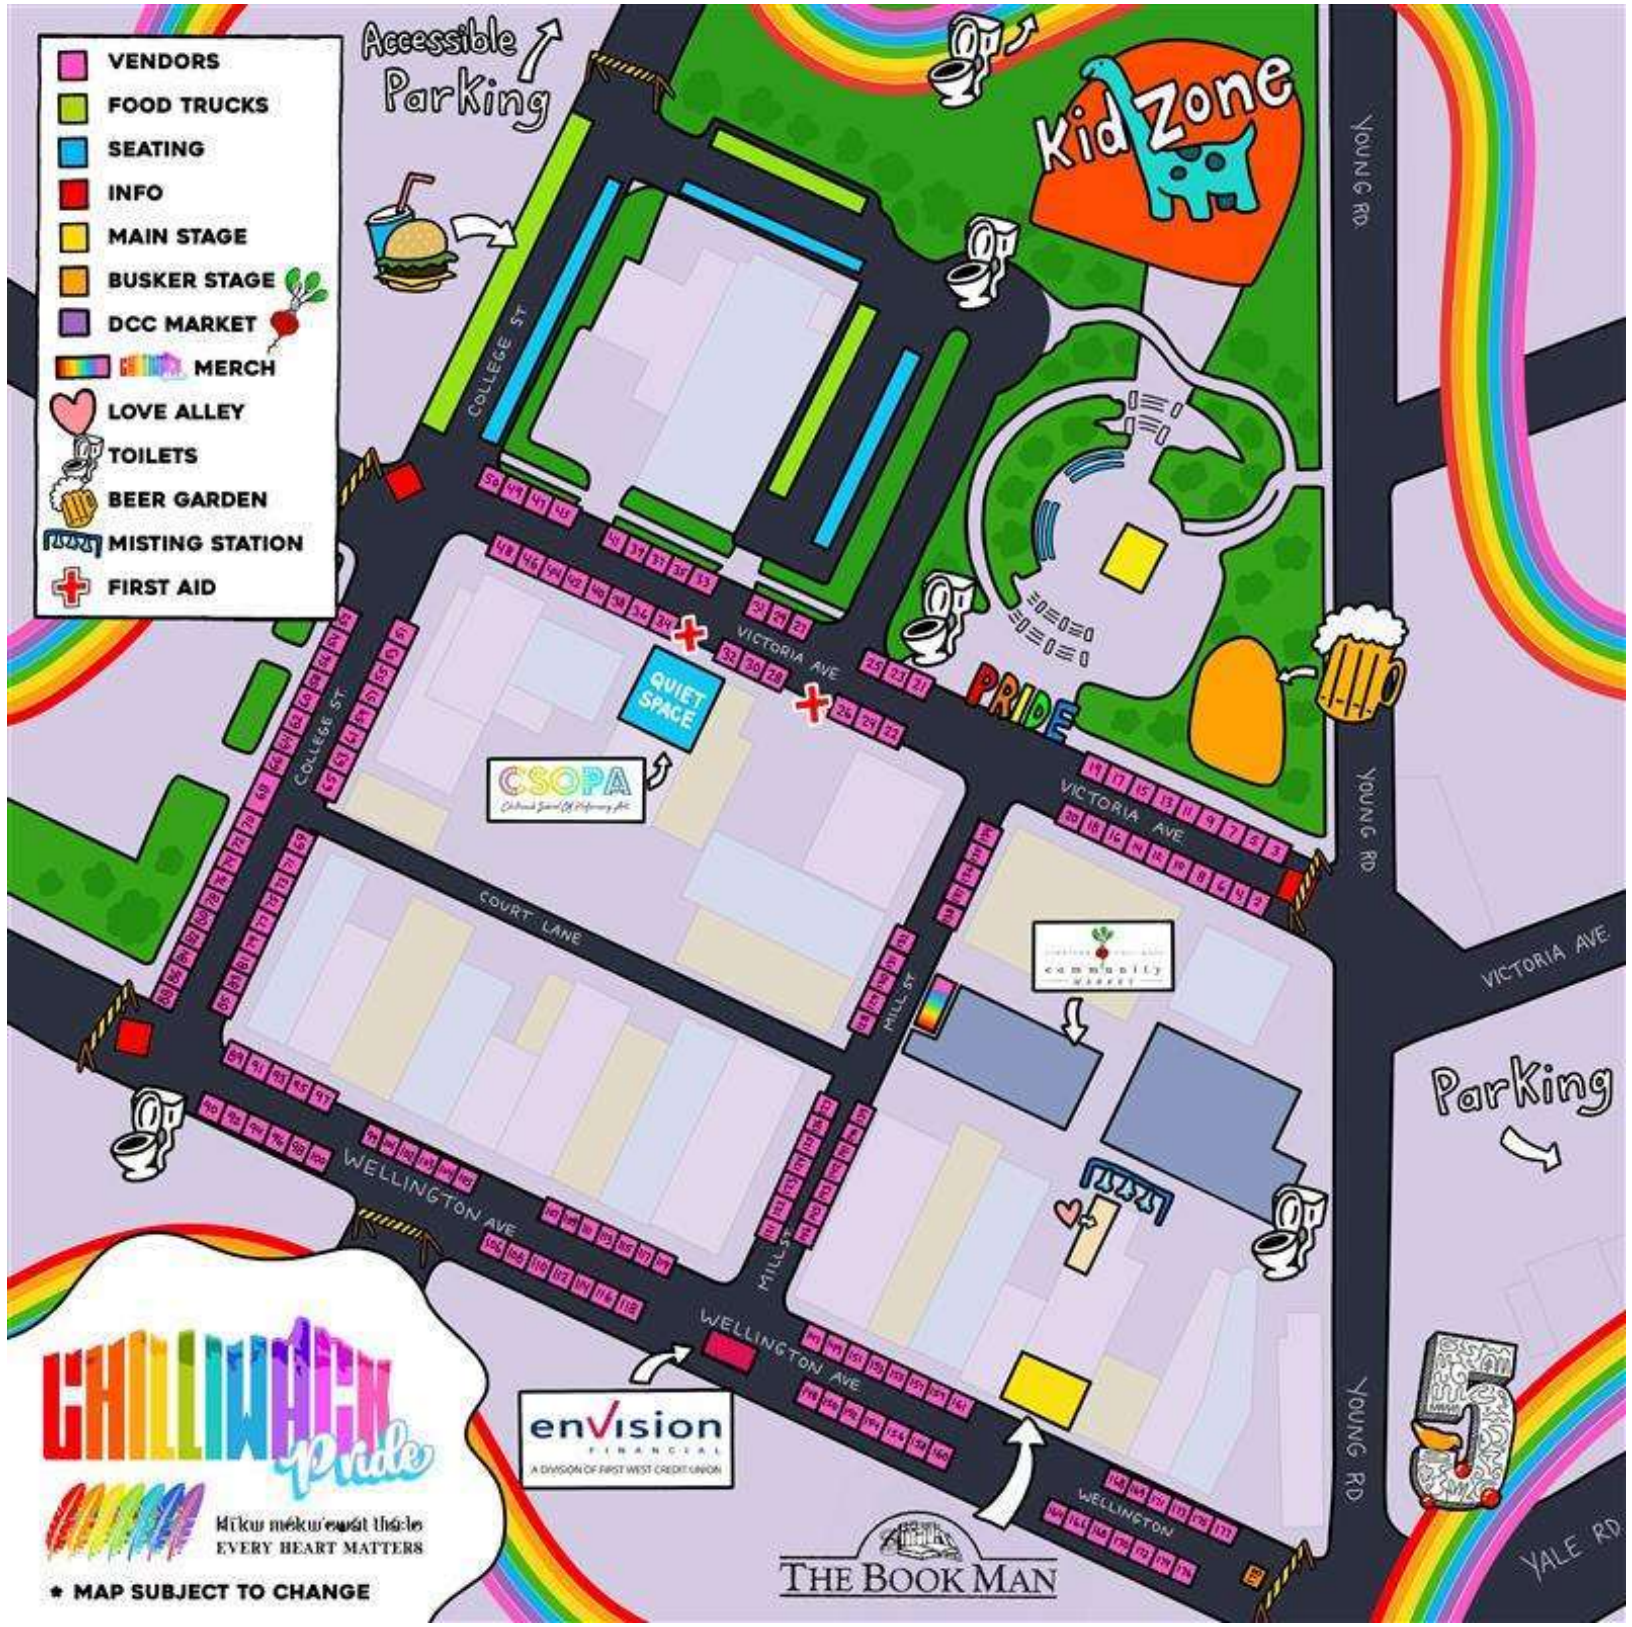





www.roadmanager.com

Plan #: TMP 1	Location: Downtown Chilliwack	Title: Chilliwack Pride 2024
-------------------------	---	--

Notes: TMP written in accordance with TMM 2020 MOTI fig 19.2 No Parking signs to be affixed to all barricades No Parking signs to be installed on all roads within festival area 48 hours before the event Traffic control Truck to be used as hard barrier On Wellington @ Young and on College @ Bole			On-Site Contact: Cameron Hull		
			Site Induction:	Date Drawn: 2024-02-23T00:00:00	
			License #: SN1087313	Drawn By: Cameron Hull	
Posted Speed: 50	Reduced Speed:	Revision:	Signature:	Date and Time of Project: Start: 21/07/2024 at 08:00 - End: 21/07/2024 at 18:00	

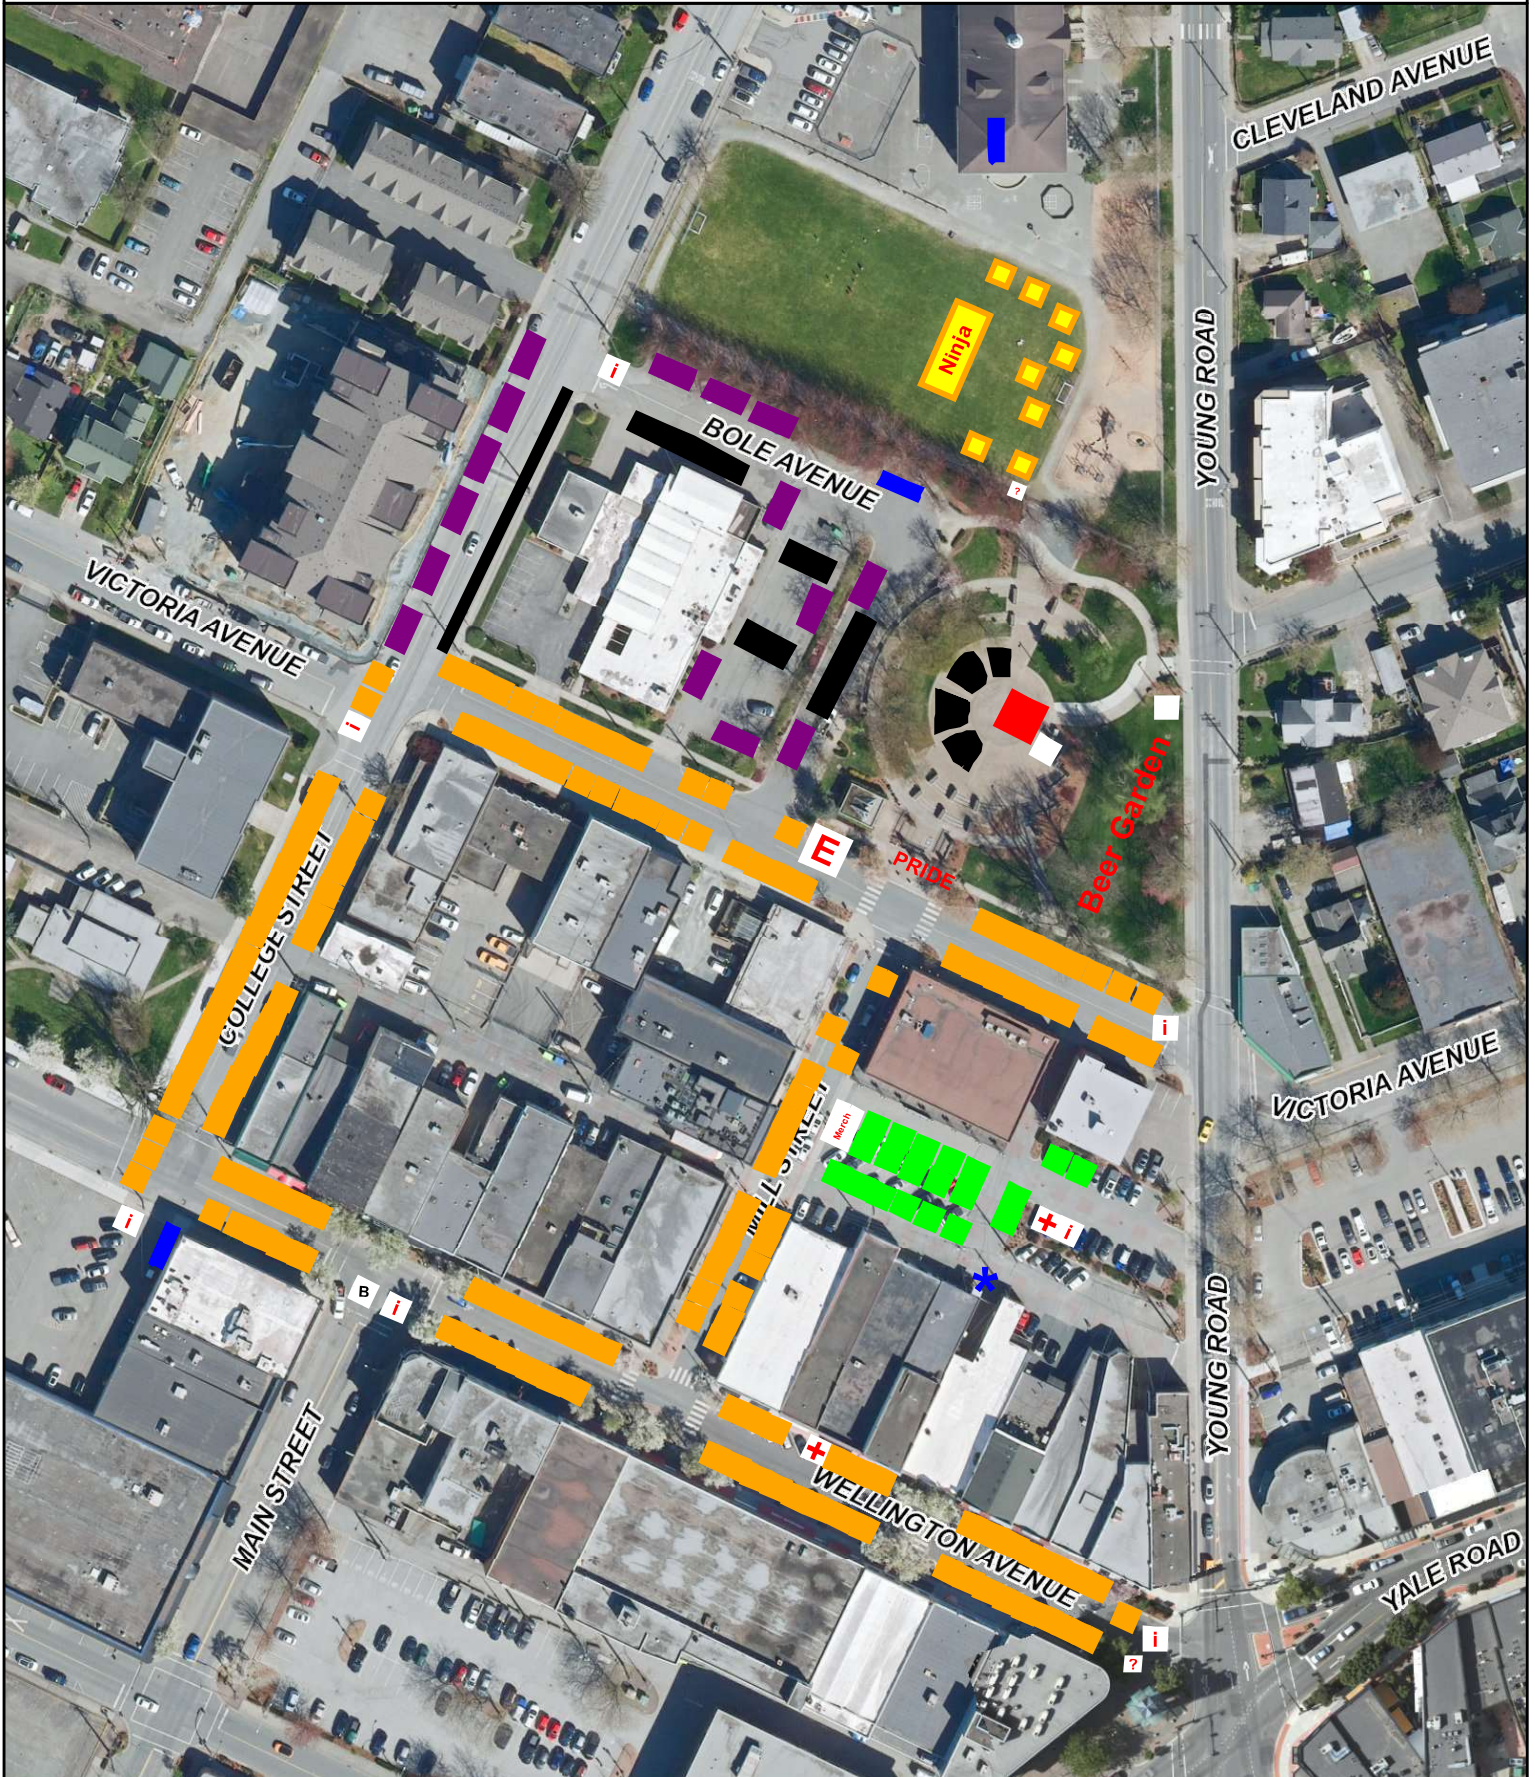

Scale: 1:1,500

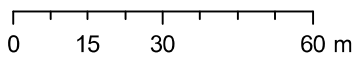

Data accuracy not guaranteed



