


Manifest	Legend
14 x Cone	Cone
4 x C-004	Work Area
3 x C-001-1	
3 x High Visibility Flag Target	
3 x Traffic Controller Stop	
2 x C-030-8	
1 x C-029	
1 x R-004 Max 50 km/h	

Date: Jun 20, 2024 **Author:** Heather Reddekop **Project:** Mill & Pave
Company: GYB Traffic Control Ltd. **Contact:** Heather Reddekop **Start Date:** Jun 24, 2024
End Date: Aug 16, 2024

Comments:
 Address: 46640 Brice Rd.
 The work will take place in the intersection.
 Milling out old asphalt and replacing with new asphalt.
 Job is weather permitted



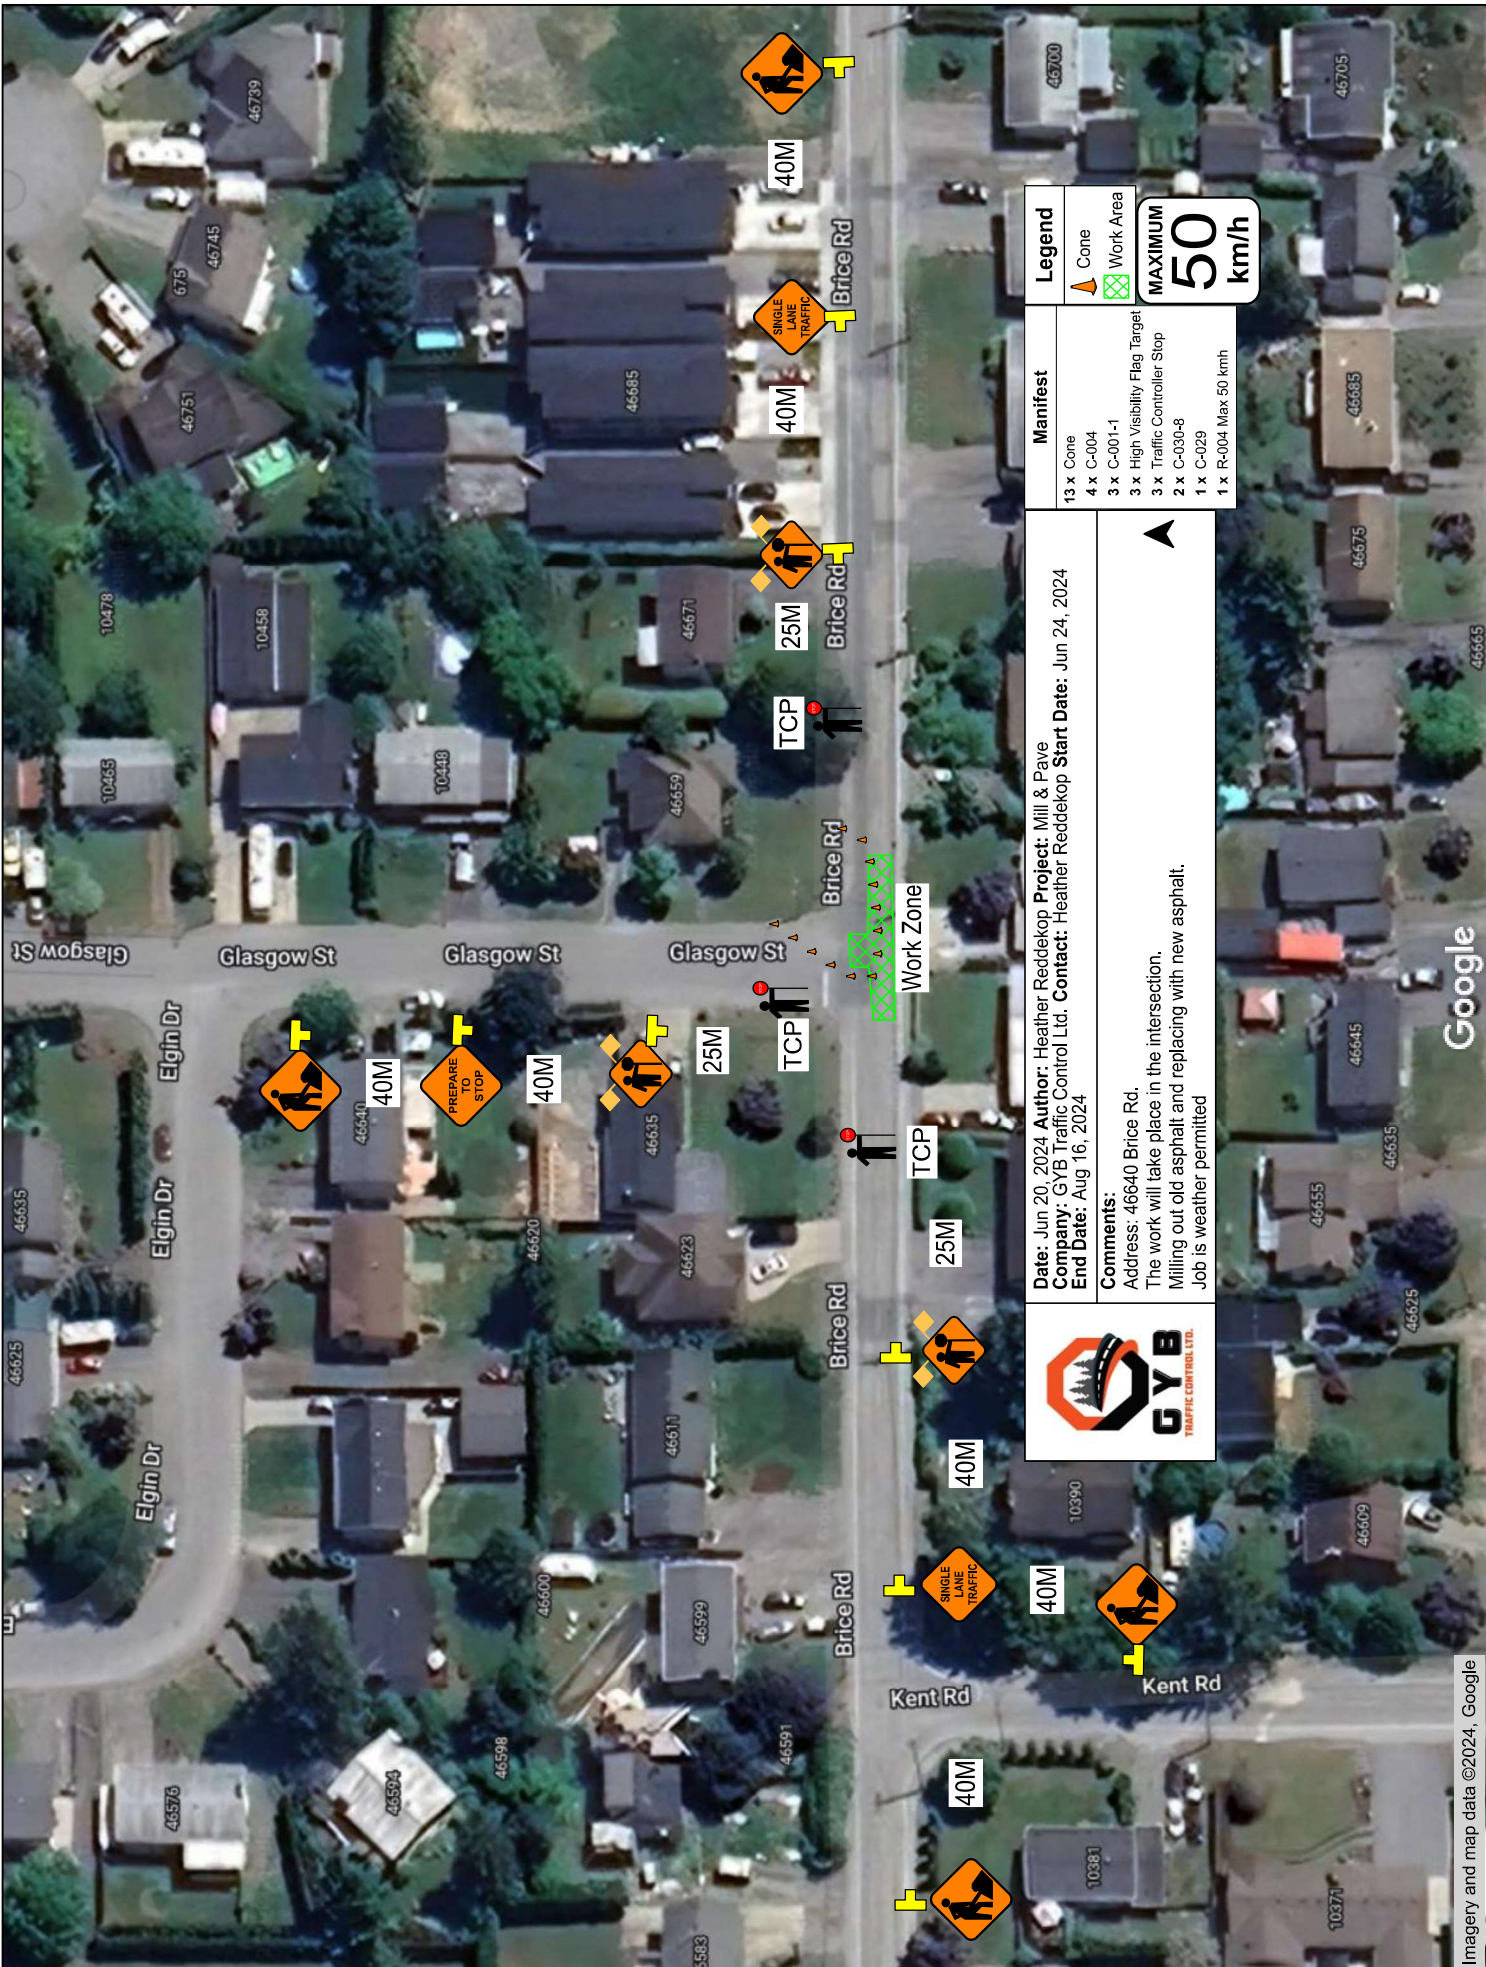

Manifest	
13 x	Cone
4 x	C-004
3 x	C-001-1
3 x	High Visibility Flag Target
3 x	Traffic Controller Stop
2 x	C-030-8
1 x	C-029
1 x	R-004 Max 50 km/h

Legend

- Cone
- Work Area

MAXIMUM
50
km/h

Date: Jun 20, 2024
Author: Heather Reddekop
Project: Mill & Pave
Company: GYB Traffic Control Ltd.
Contact: Heather Reddekop
Start Date: Jun 24, 2024
End Date: Aug 16, 2024

Comments:
Address: 46640 Brice Rd.
The work will take place in the intersection.
Milling out old asphalt and replacing with new asphalt.
Job is weather permitted

