




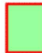


LEGEND

-  Work Area
-  Cones
-  TCP
-  C-001-1
-  C-004
-  C-030-8


This Traffic Management Plan is for Single Lane Alternating on Chilliwack River Road, as per MOTI Figure 11.2.

Work to commence on **July 22, 2024 - August 16, 2024**





Work hours shall be from **7:00 - 18:00**

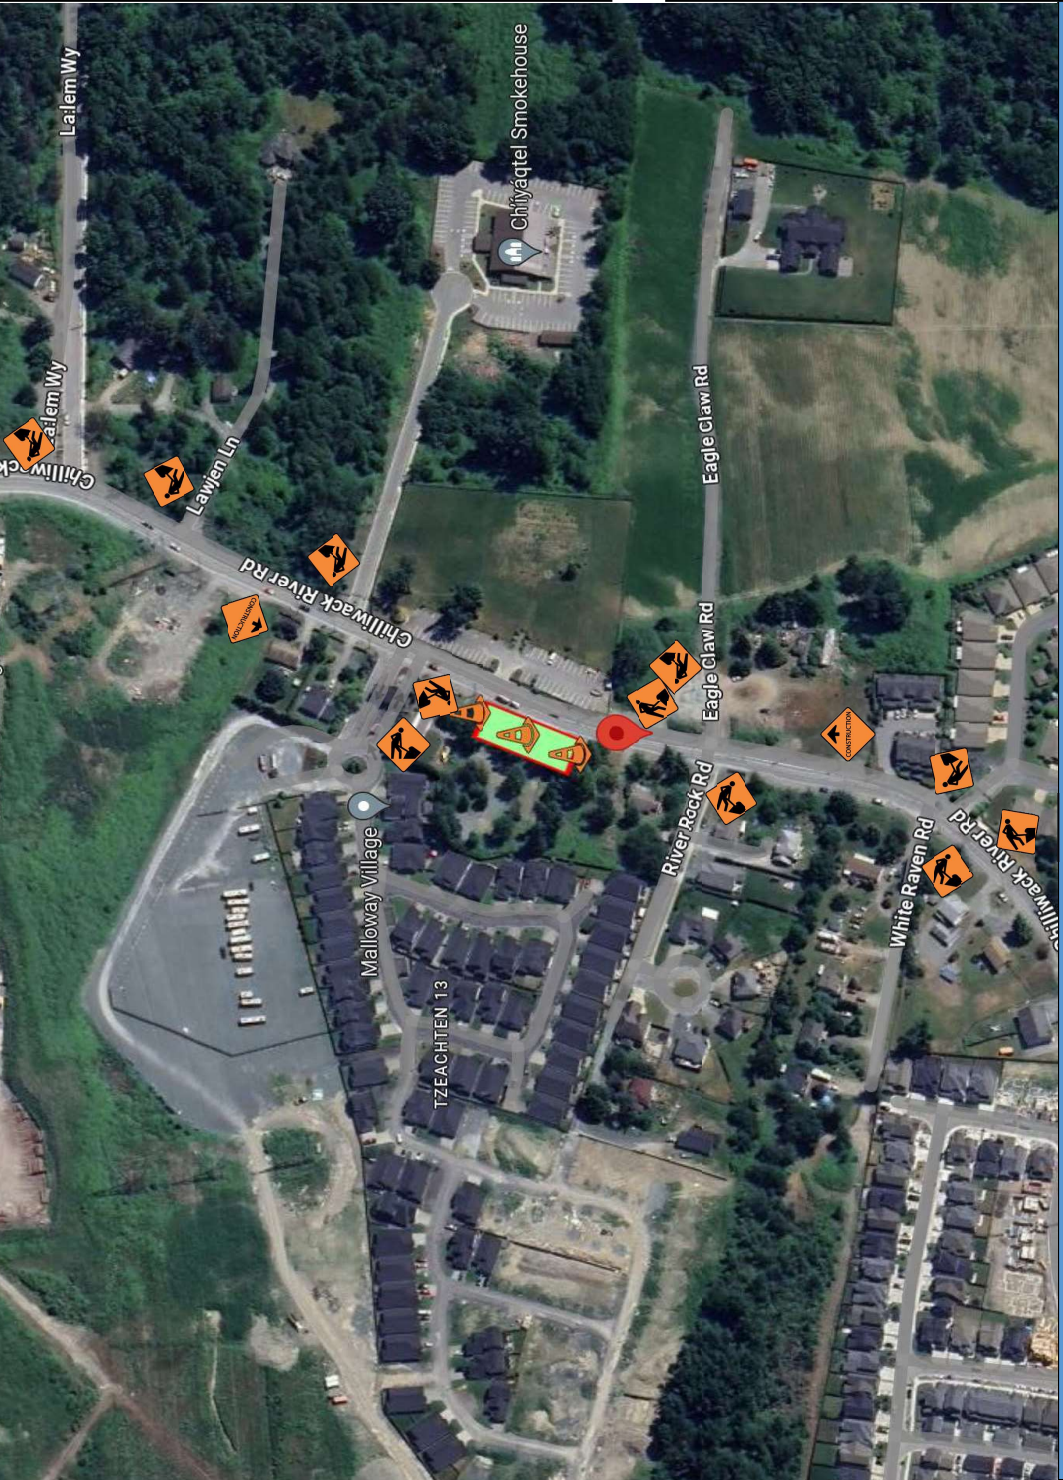Stolo Housing

Element Excavating Ltd Drawn on: 07-Jul-24 by: JV



LEGEND

-  Work Area
-  Cones
-  C-004
-  C-018-1A

This Traffic Management Plan is for Work on Shoulder on Chilliwack River Road, as per MOTI Figure 8.5.

Work to commence on **July 22, 2024 - August 16, 2024**

Work hours shall be from **7:00 - 18:00**