


Manifest	Legend
30 x Cone	Cone
8 x C-053	Work Area
4 x C-001-1	
4 x C-004	
4 x C-030-8	

Manifest	Legend
30 x Cone	Cone
8 x C-053	Work Area
4 x C-001-1	
4 x C-004	
4 x C-030-8	

Start Date: Jun 25, 2024

▲

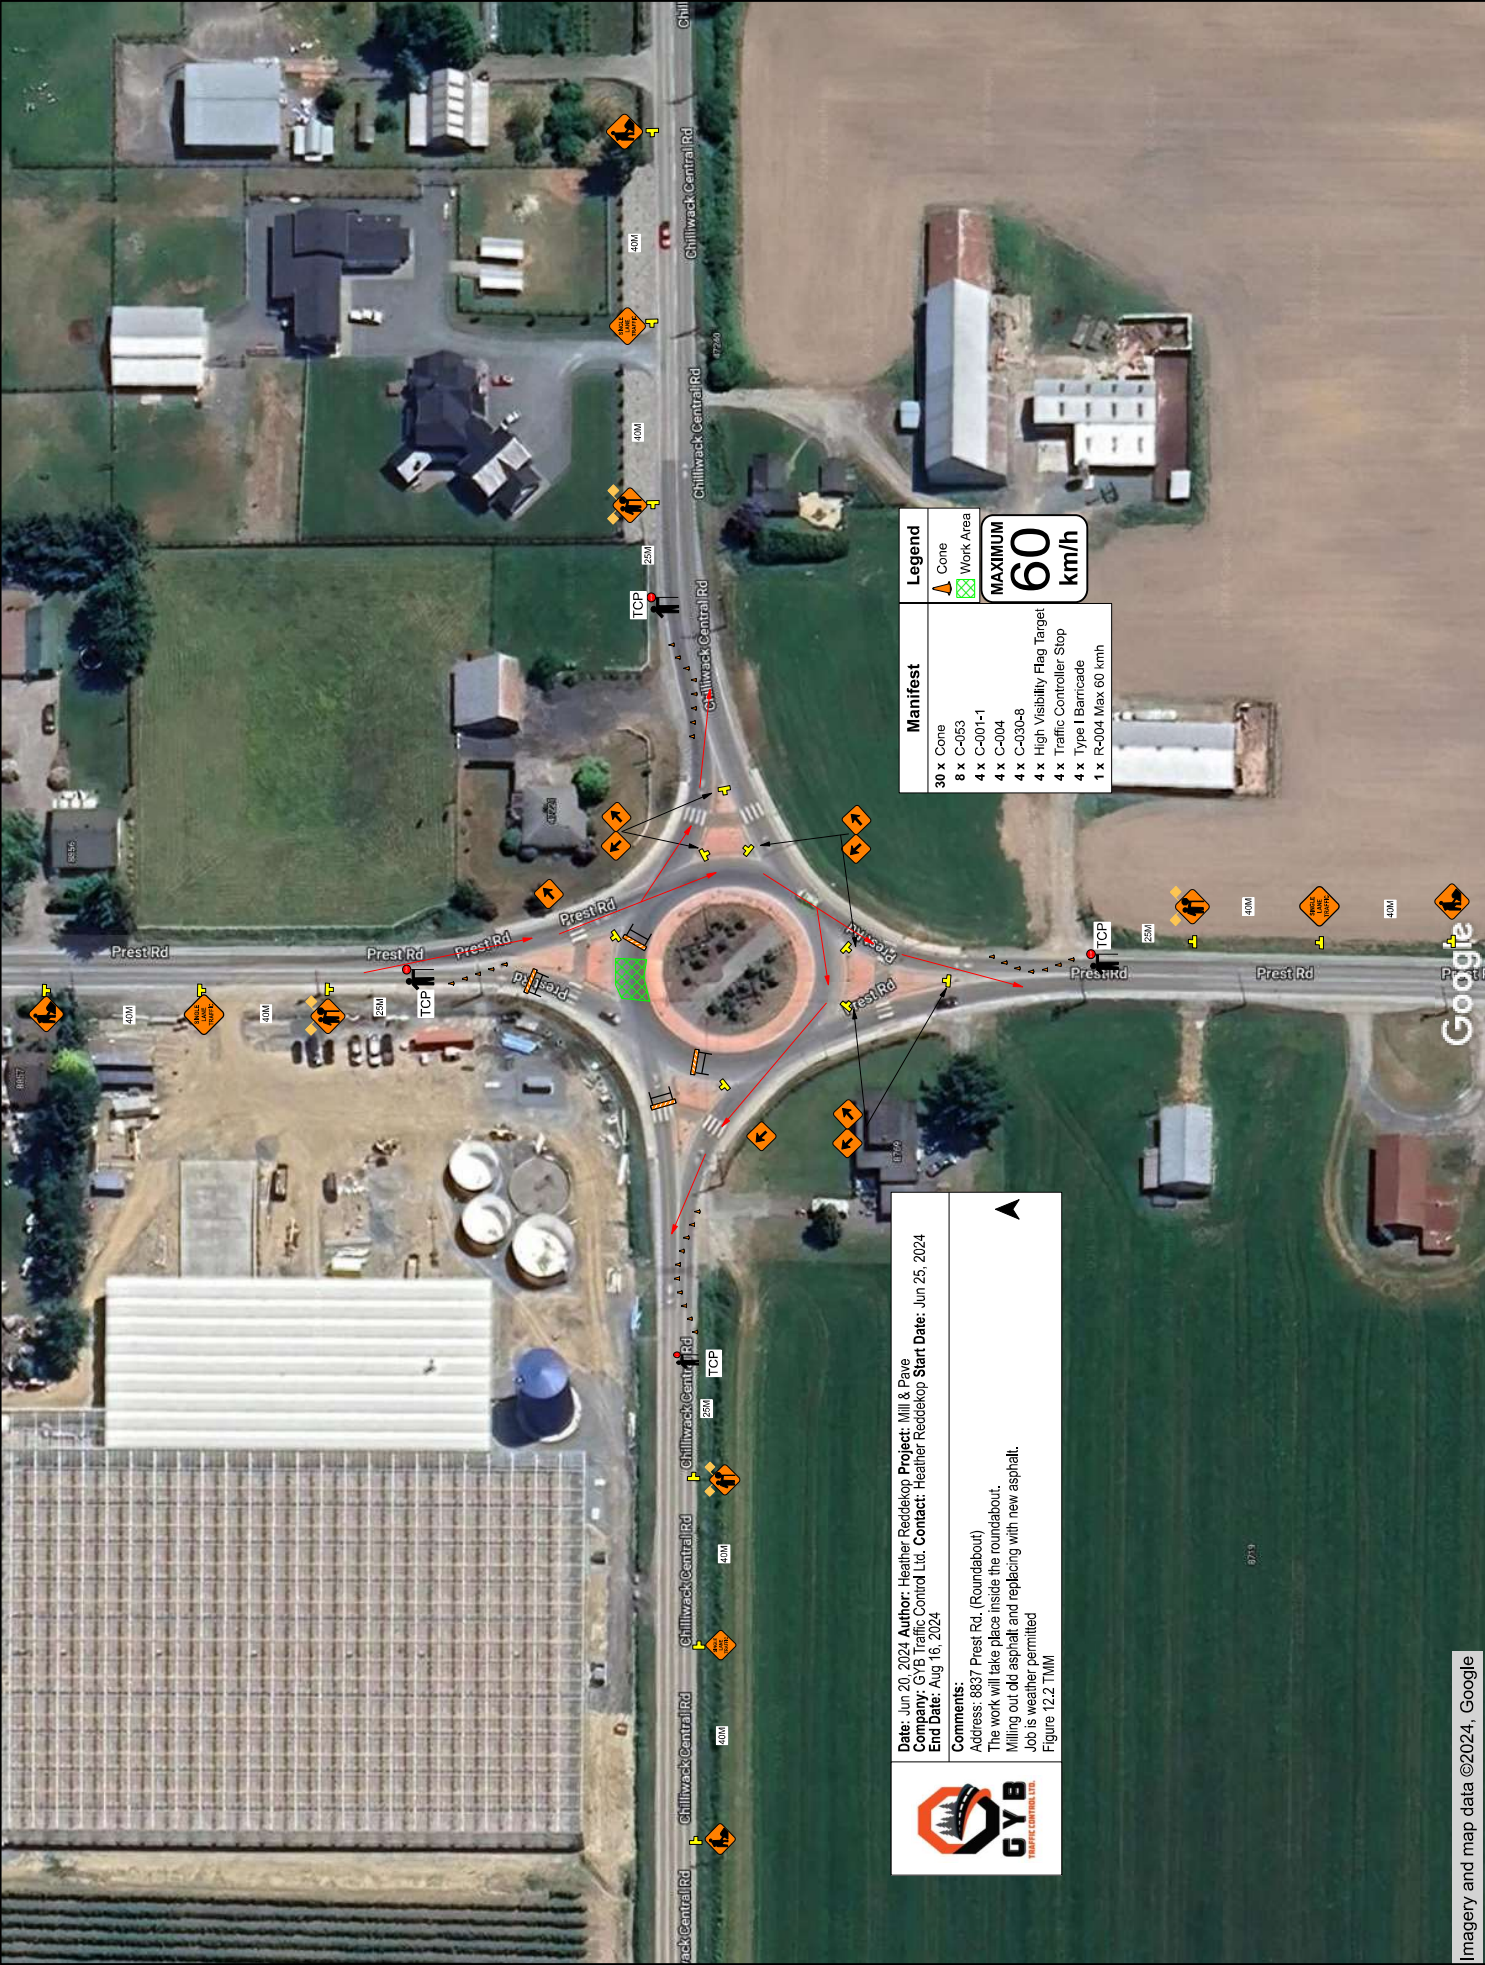


Manifest	Legend
30 x Cone	Cone
8 x C-453	Work Area
4 x C-001-1	
4 x C-004	
4 x C-030-8	
4 x High Visibility Flag Target	
4 x Traffic Controller Stop	
4 x Type I Barricade	
1 x R-004 Max 60 km/h	

MAXIMUM 60 km/h

Date: Jun 20, 2024 **Author:** Heather Reddekop **Project:** Mill & Pave
Company: GYB Traffic Control Ltd. **Contact:** Heather Reddekop **Start Date:** Jun 25, 2024
End Date: Aug 16, 2024

Comments:
 The work will take place inside the roundabout.
 Milling out old asphalt and replacing with new asphalt.
 Job is weather permitted
 Figure 12.2 TMM




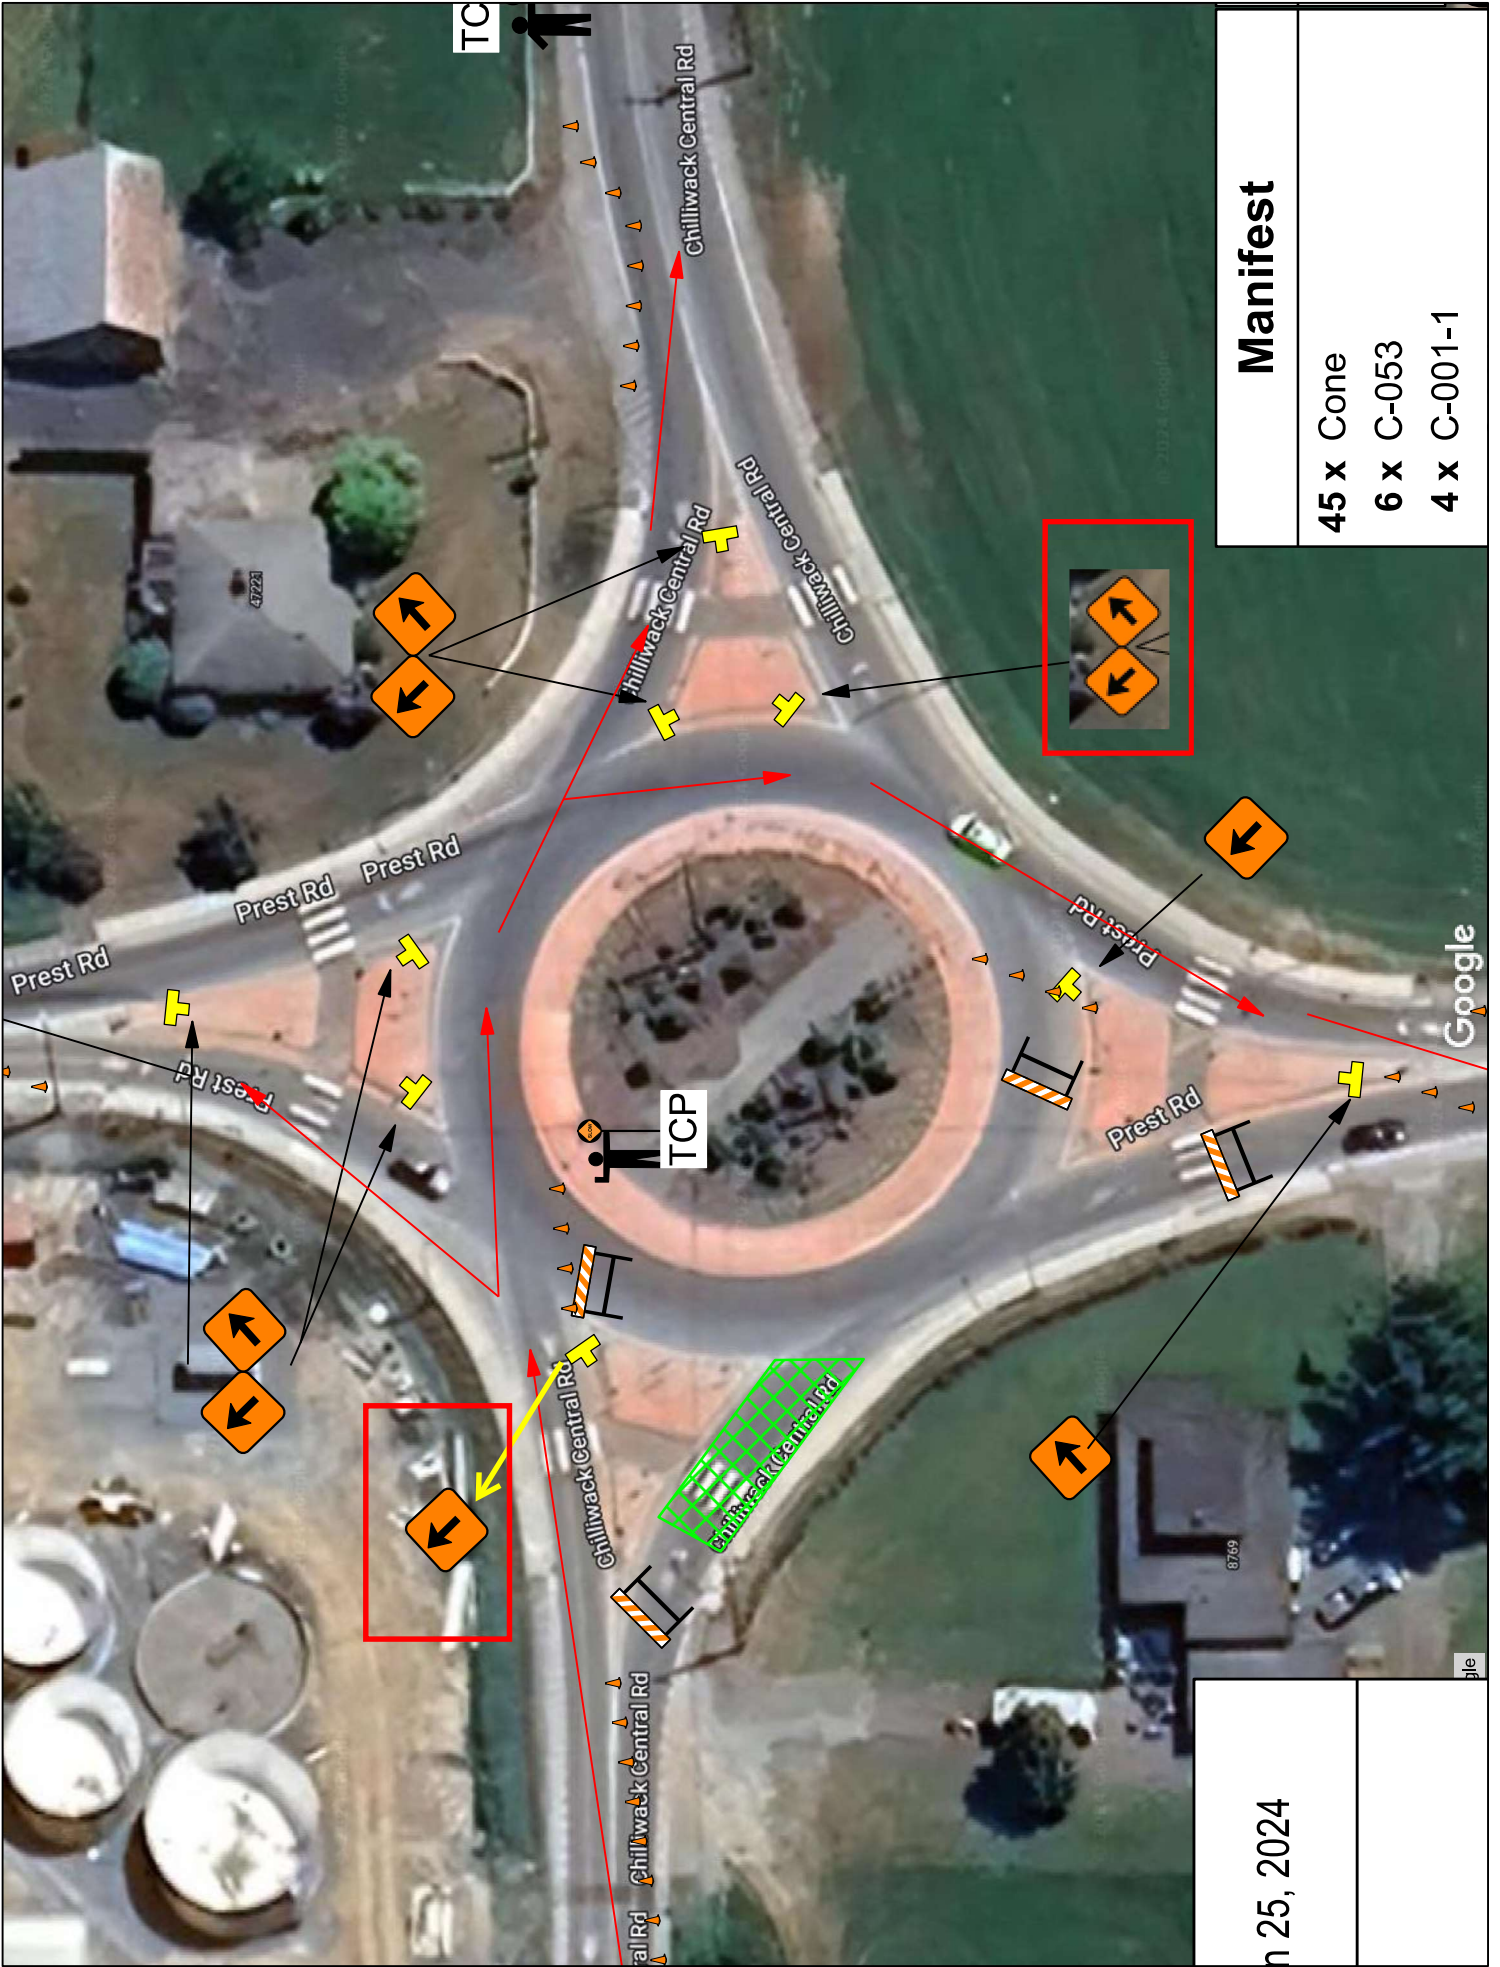

Manifest

- 45 x Cone
- 6 x C-053
- 4 x C-001-1

n 25, 2024

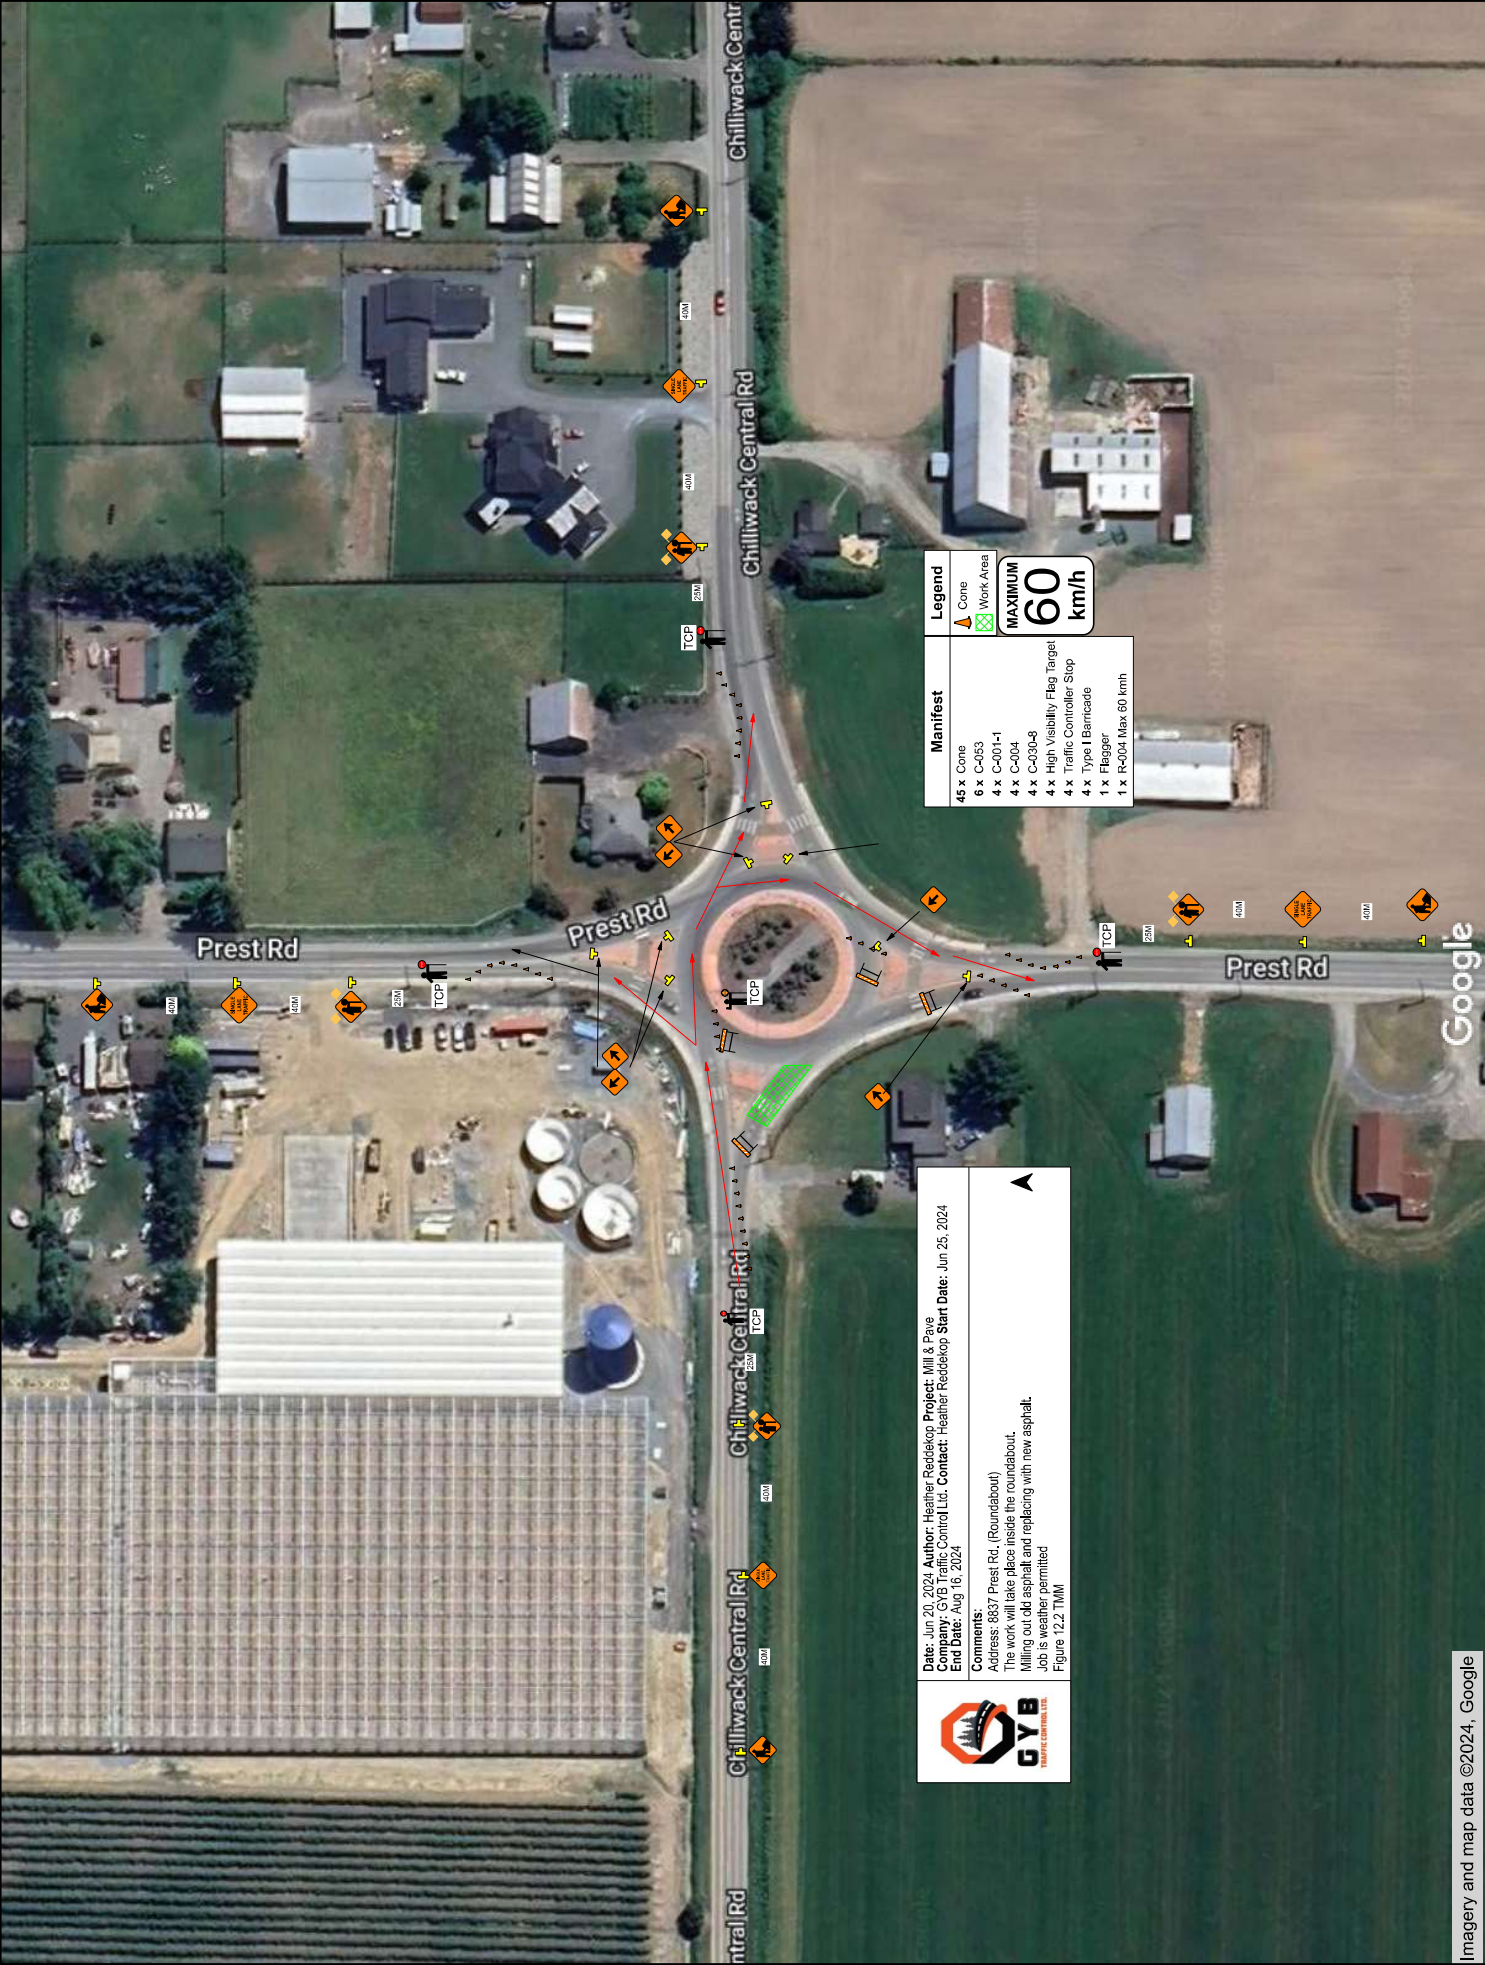

GYB
TRAFFIC CONTROL LTD.

Date: Jun 20, 2024 **Author:** Heather Reddick **Project:** Mill & Pave
Company: GYB Traffic Control Ltd. **Contact:** Heather Reddick **Start Date:** Jun 25, 2024
End Date: Aug 16, 2024

Comments:
 The work will take place inside the roundabout.
 Milling out old asphalt and replacing with new asphalt.
 Job is weather permitted
 Figure 12.2 TMM

Manifest	Legend
45 x Cone	Cone
6 x C-053	Work Area
4 x C-001-1	
4 x C-004	
4 x C-030-B	
4 x High Visibility Flag Target	
4 x Traffic Controller Stop	
1 x Flagger	
1 x R-004 Max 60 km/h	




Manifest	Legend
14 x Cone	Cone
4 x C-001-1	Work Area
4 x C-004	
4 x C-030-8	
4 x High Visibility Flag Target	
4 x Traffic Controller Stop	
1 x C-053	
1 x Flagger	
1 x R-004 Max 60 km/h	


MAXIMUM
60
km/h

2024 Author: Heather Reddekop **Project:** Mill & Pave
8 Traffic Control Ltd. Contact: Heather Reddekop **Start Date:** Jun 25, 2024
 16, 2024

Prest Rd. (Roundabout)
 ke place inside the roundabout.
 asphalt and replacing with new asphalt.
 permitted

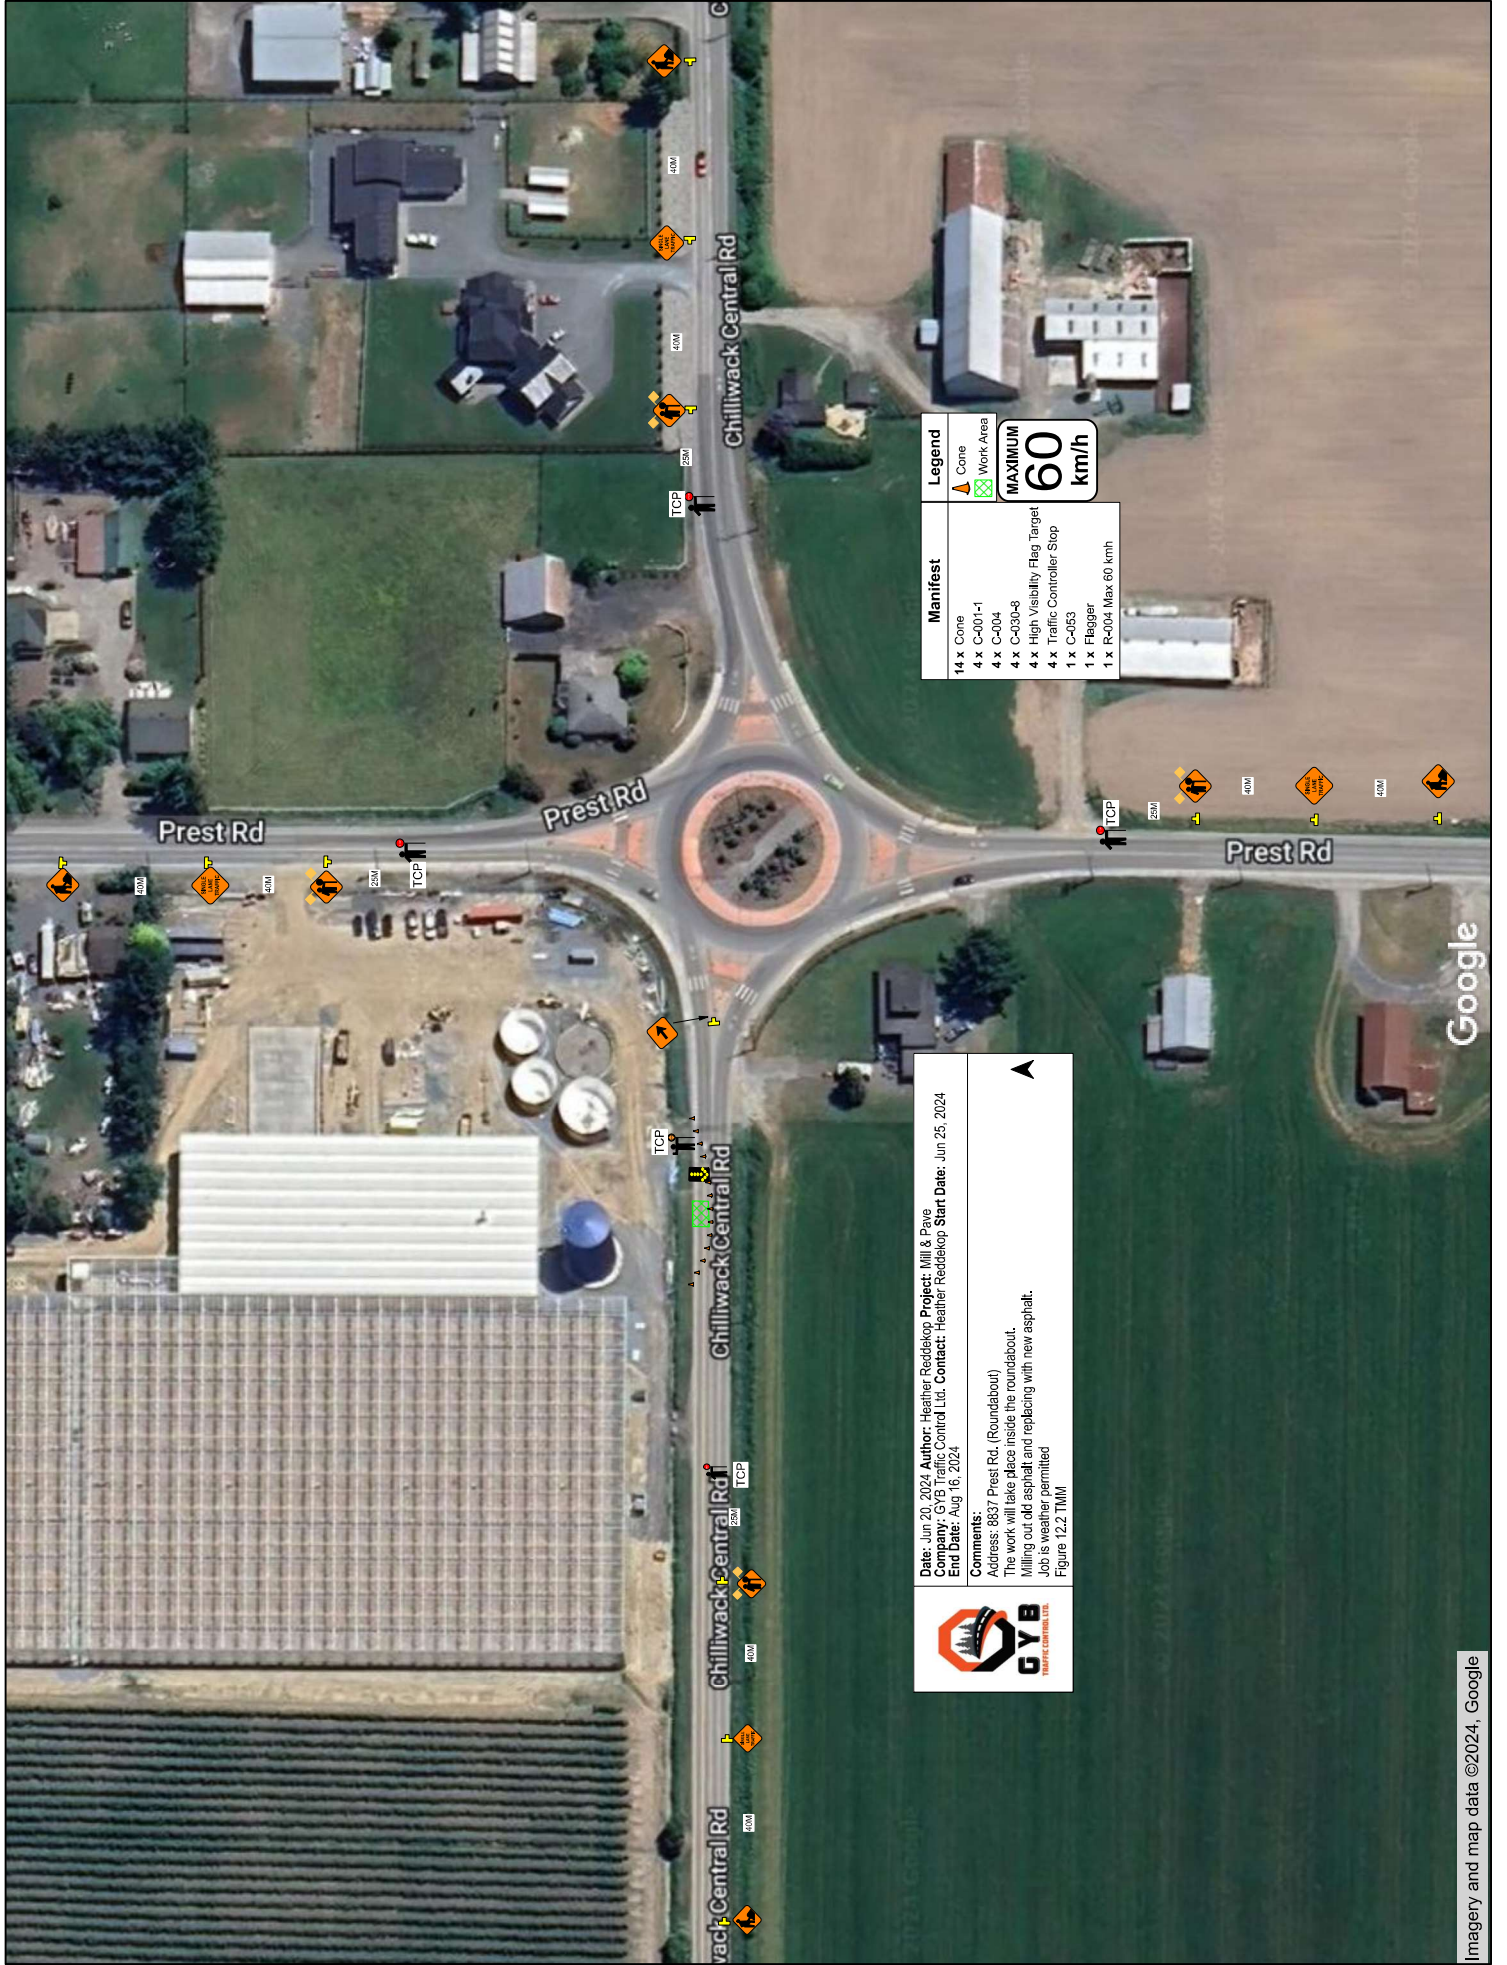

Manifest	Legend
14 x Cone	Cone
4 x C-001-1	Work Area
4 x C-004	MAXIMUM 60 km/h
4 x C-030-9	High Visibility Flag Target
4 x High Visibility Flag Target	Traffic Controller Stop
1 x C-053	Flegger
1 x R-004 Max 60 kmh	TCP




Date: Jun 20, 2024 **Author:** Heather Reddekop **Project:** Mill & Pave
Company: GYB Traffic Control Inc. **Contact:** Heather Reddekop **Start Date:** Jun 26, 2024
End Date: Aug 16, 2024

Comments:
 Address: 8837 Prest Rd. (Roundabout)
 The work will take place inside the roundabout.
 Milling out old asphalt and replacing with new asphalt.
 Job is weather permitted
 Figure 12.2 TMM



Manifest	
17 x	Cone
2 x	C-001-1
2 x	C-004
2 x	C-030-8
2 x	High Visibility Flag Target
1 x	Flagger
1 x	R-004 Max 60 kmh
1 x	Traffic Controller Stop

Legend	
	Cone
	Work Area





GYB
TRAFFIC CONTROL LTD.

Date: Jun 20, 2024 **Author:** Heather Reddekop **Project:** Mill & Pave
Company: GYB Traffic Control Ltd. **Contact:** Heather Reddekop **Start Date:** Jun 25, 2024
End Date: Aug 16, 2024


Comments:
 Address: 8837 Prest Rd. (Chilliwack Central) - 46890 Chilliwack Central Rd.
 Milling out old asphalt and replacing with new asphalt.
 Job is weather permitted



Manifest	
17 x	Cone
2 x	C-001-1
2 x	C-004
2 x	C-030-8
2 x	High Visibility Flag Target
1 x	Flagger
1 x	R-004 Max 60 kmh
1 x	Traffic Controller Stop

Legend	
	Cone
	Work Area

MAXIMUM
60
km/h



Date: Jun 20, 2024 **Author:** Heather Reddekop **Project:** Mill & Pave
Company: GYB Traffic Control Ltd. **Contact:** Heather Reddekop **Start Date:** Jun 25, 2024
End Date: Aug 16, 2024

Comments:
 Address: 8837 Prest Rd. (Chilliwack Central) - 46890 Chilliwack Central Rd.
 Milling out old asphalt and replacing with new asphalt.
 Job is weather permitted