




FORTIS BC GAS
ADDRESS: 6291 CHILLIWACK RIVER ROAD
SCOPE OF WORK: SERVICE ABANDONMENT
JOB# 31351917

DATE:
HOURS OF OPERATION:
WORK WILL TAKE ONE DAY TO COMPLETE

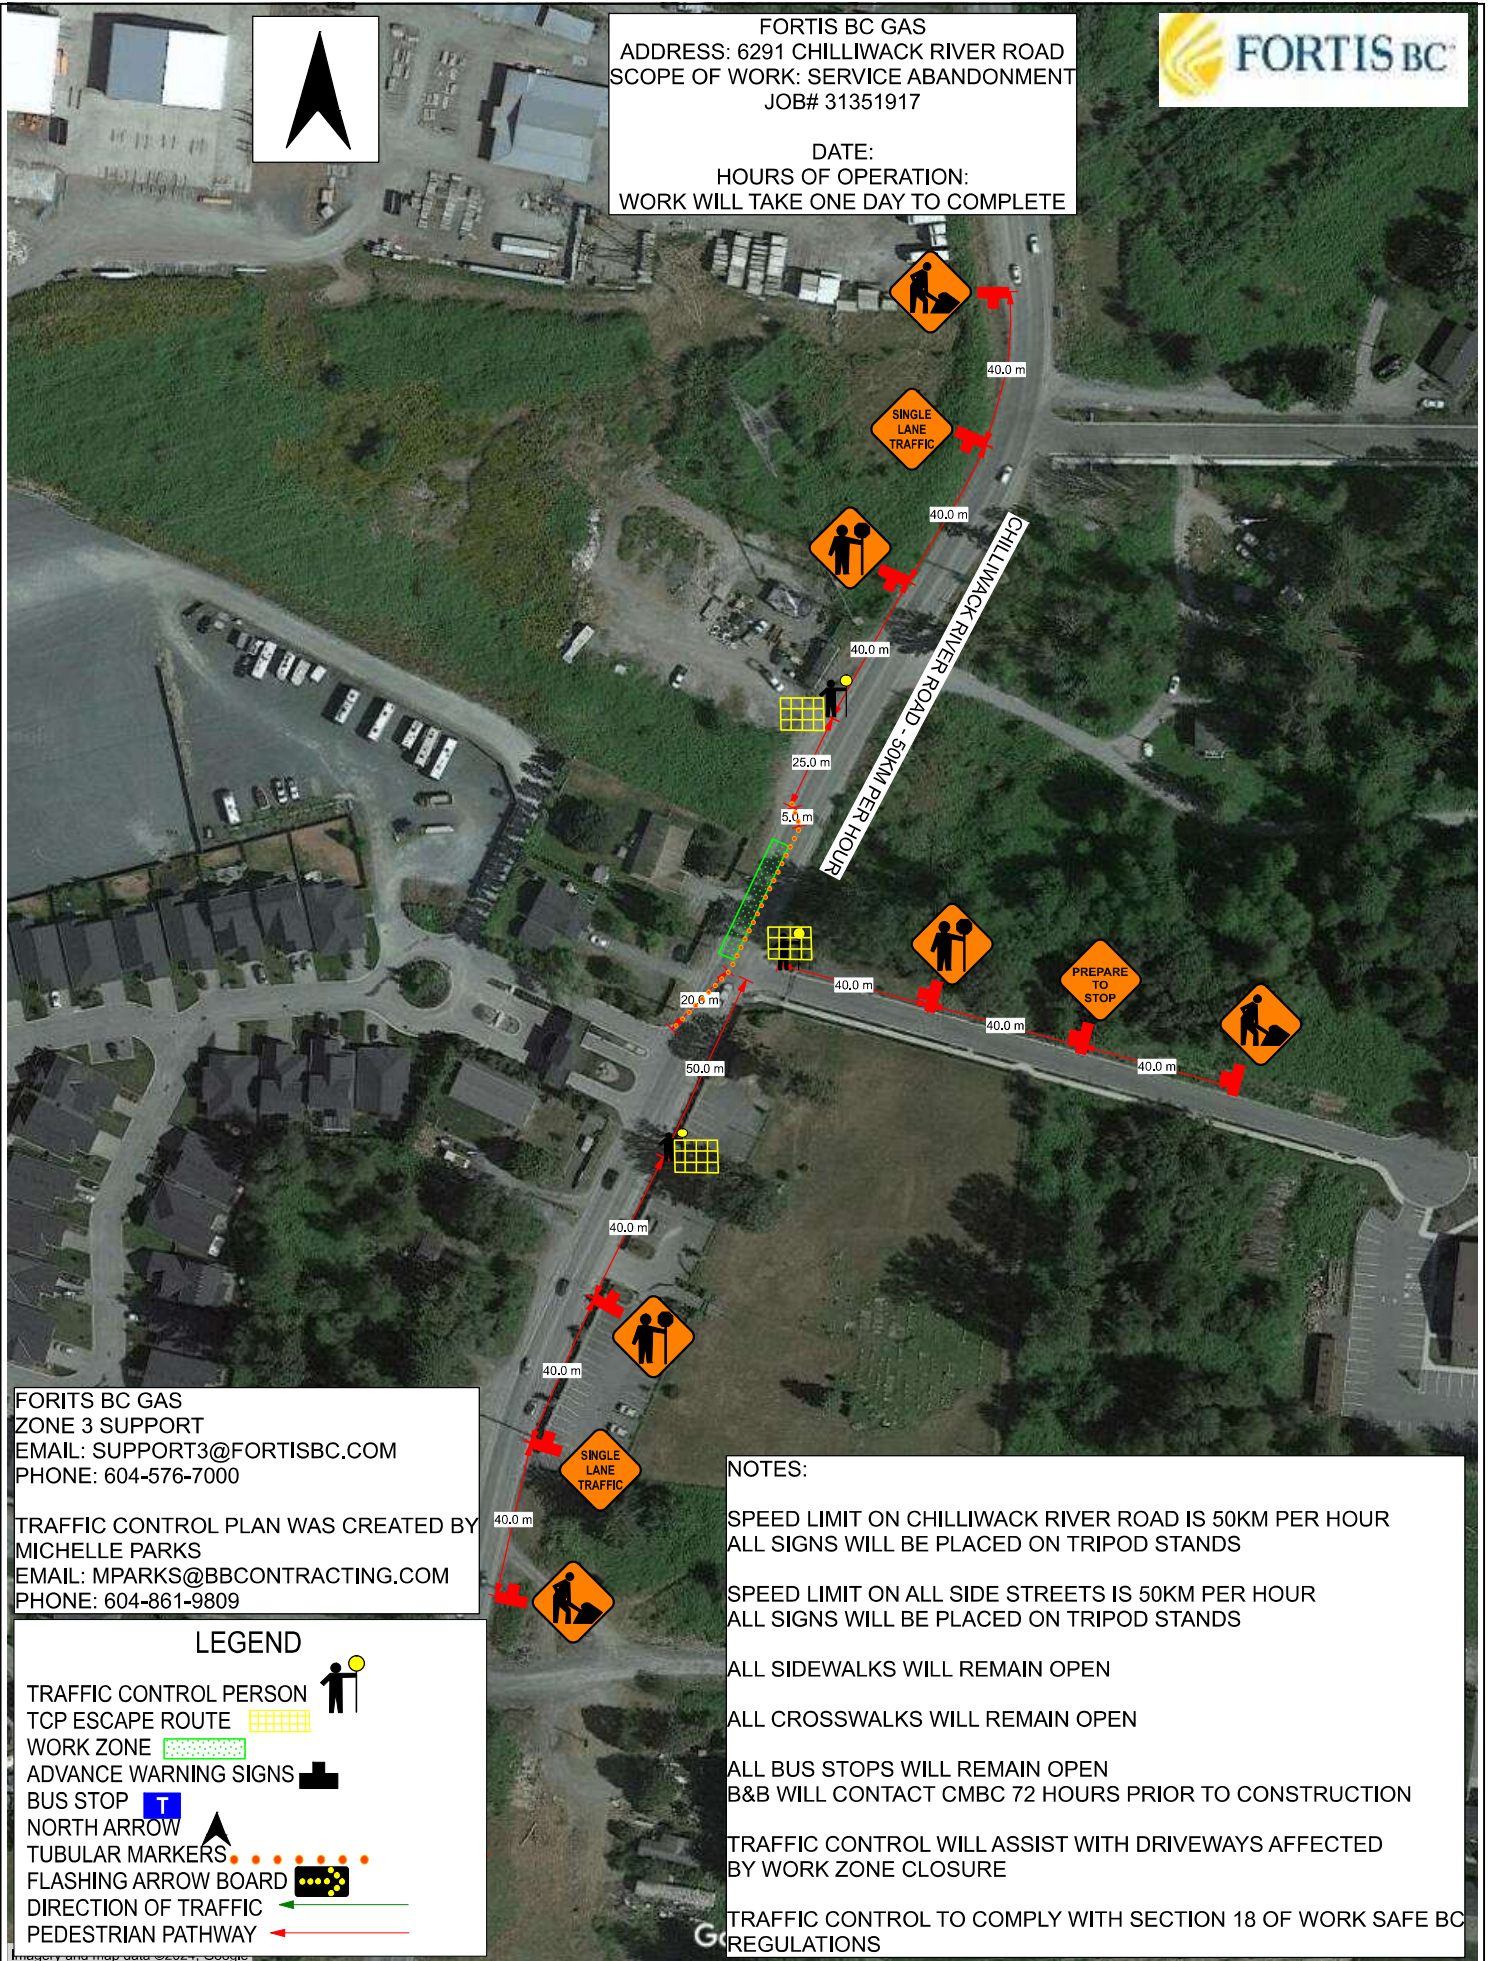

FORTIS BC GAS
ZONE 3 SUPPORT
EMAIL: SUPPORT3@FORTISBC.COM
PHONE: 604-576-7000

TRAFFIC CONTROL PLAN WAS CREATED BY
MICHELLE PARKS
EMAIL: MPARKS@BBCONTRACTING.COM
PHONE: 604-861-9809

LEGEND

- TRAFFIC CONTROL PERSON
- TCP ESCAPE ROUTE
- WORK ZONE
- ADVANCE WARNING SIGNS
- BUS STOP
- NORTH ARROW
- TUBULAR MARKERS
- FLASHING ARROW BOARD
- DIRECTION OF TRAFFIC
- PEDESTRIAN PATHWAY

NOTES:

- SPEED LIMIT ON CHILLIWACK RIVER ROAD IS 50KM PER HOUR
ALL SIGNS WILL BE PLACED ON TRIPOD STANDS
- SPEED LIMIT ON ALL SIDE STREETS IS 50KM PER HOUR
ALL SIGNS WILL BE PLACED ON TRIPOD STANDS
- ALL SIDEWALKS WILL REMAIN OPEN
- ALL CROSSWALKS WILL REMAIN OPEN
- ALL BUS STOPS WILL REMAIN OPEN
B&B WILL CONTACT CMBC 72 HOURS PRIOR TO CONSTRUCTION
- TRAFFIC CONTROL WILL ASSIST WITH DRIVEWAYS AFFECTED BY WORK ZONE CLOSURE
- TRAFFIC CONTROL TO COMPLY WITH SECTION 18 OF WORK SAFE BC REGULATIONS