










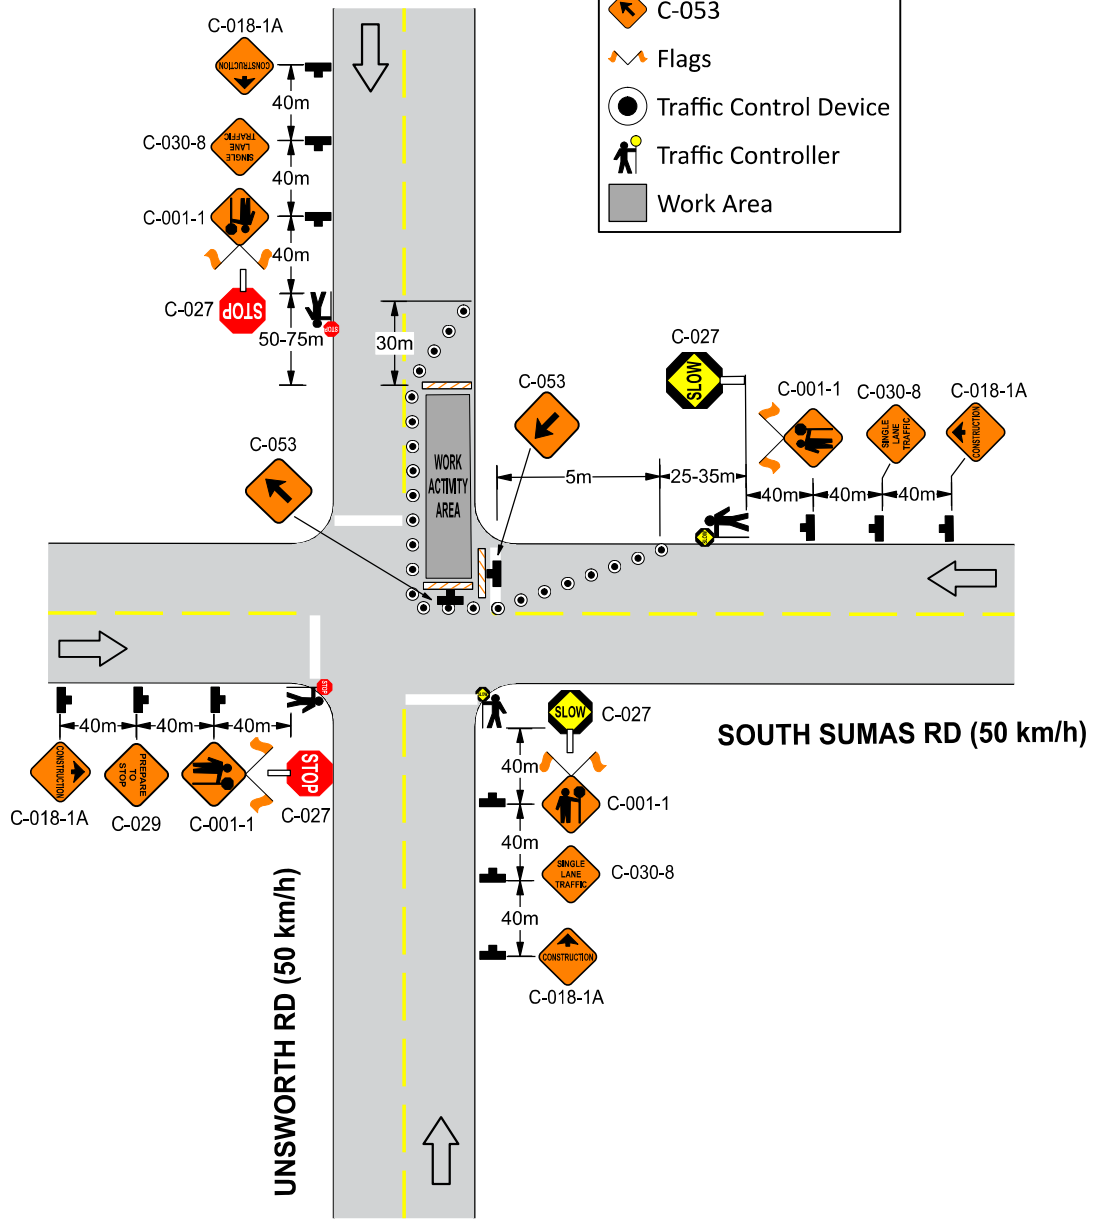











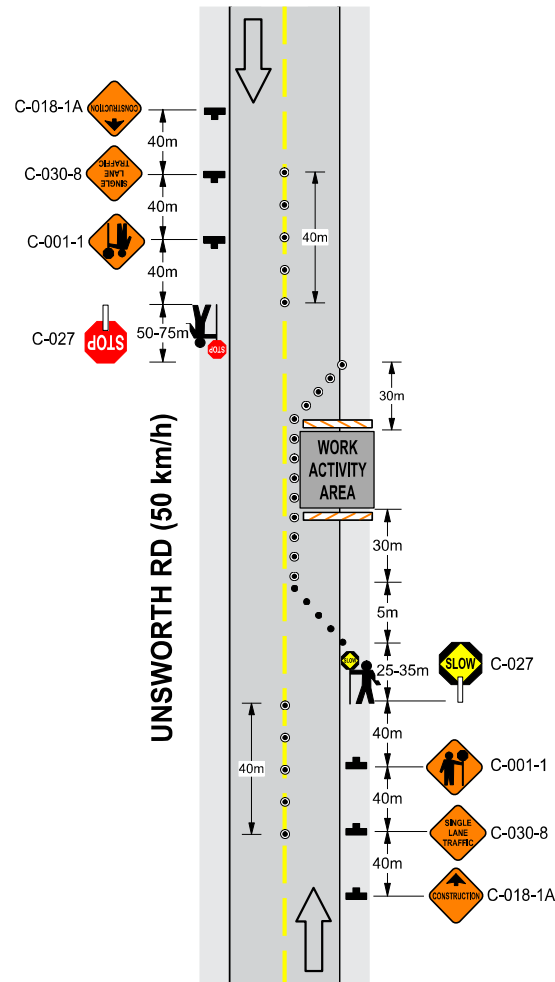
Legend


-  Barrier Board
-  C-001-1
-  C-018-1A
-  C-027
-  C-029
-  C-030-8
-  C-053
-  Flags
-  Traffic Control Device
-  Traffic Controller
-  Work Area



| | |
|---|---|
|  | <p>Date: 2024-07-15 Author: Klim Jurny Project: 2023-05 - 2023 Asphalt Rehabilitation Drawing: 0019 Revison: 0 Location: 6890 Unsworth Rd to South Sumas Rd</p> |
| | <p>Comments:</p> <ul style="list-style-type: none"> - Traffic control setups to conform with latest version of Ministry of Transportation and Infrastructure Traffic Management Manual for Work on Roadways. - All traffic control personnel to be positioned on shoulder or curb adjacent to the traffic being controlled as per WorkSafeBC OHS Act Section 18.8(2)(a)(i)(ii) and 18.8(2)(b)(c)(d). - Hours of work: Mon to Fri from 07:00 to 17:00. |

| Legend | |
|---|------------------------|
|  | Barrier Board |
|  | C-001-1 |
|  | C-018-1A |
|  | C-027 |
|  | C-030-8 |
|  | Traffic Control Device |
|  | Traffic Controller |
|  | Work Area |






| | |
|---|---|
|  | <p>Date: 2024-07-15 Author: Klim Jurny Project: 2023-05 - 2023 Asphalt Rehabilitation Drawing: 0020 Revision: 0 Location: 6890 Unsworth Rd to South Sumas Rd</p> |
| | <p>Comments:</p> <ul style="list-style-type: none"> - Traffic control setups to conform with latest version of Ministry of Transportation and Infrastructure Traffic Management Manual for Work on Roadways. - All traffic control personnel to be positioned on shoulder or curb adjacent to the traffic being controlled as per WorkSafeBC OHS Act Section 18.8(2)(a)(i)(ii) and 18.8(2)(b)(c)(d). - Hours of work: Mon to Fri from 07:00 to 17:00. |

Legend

 Barrier

 Sign

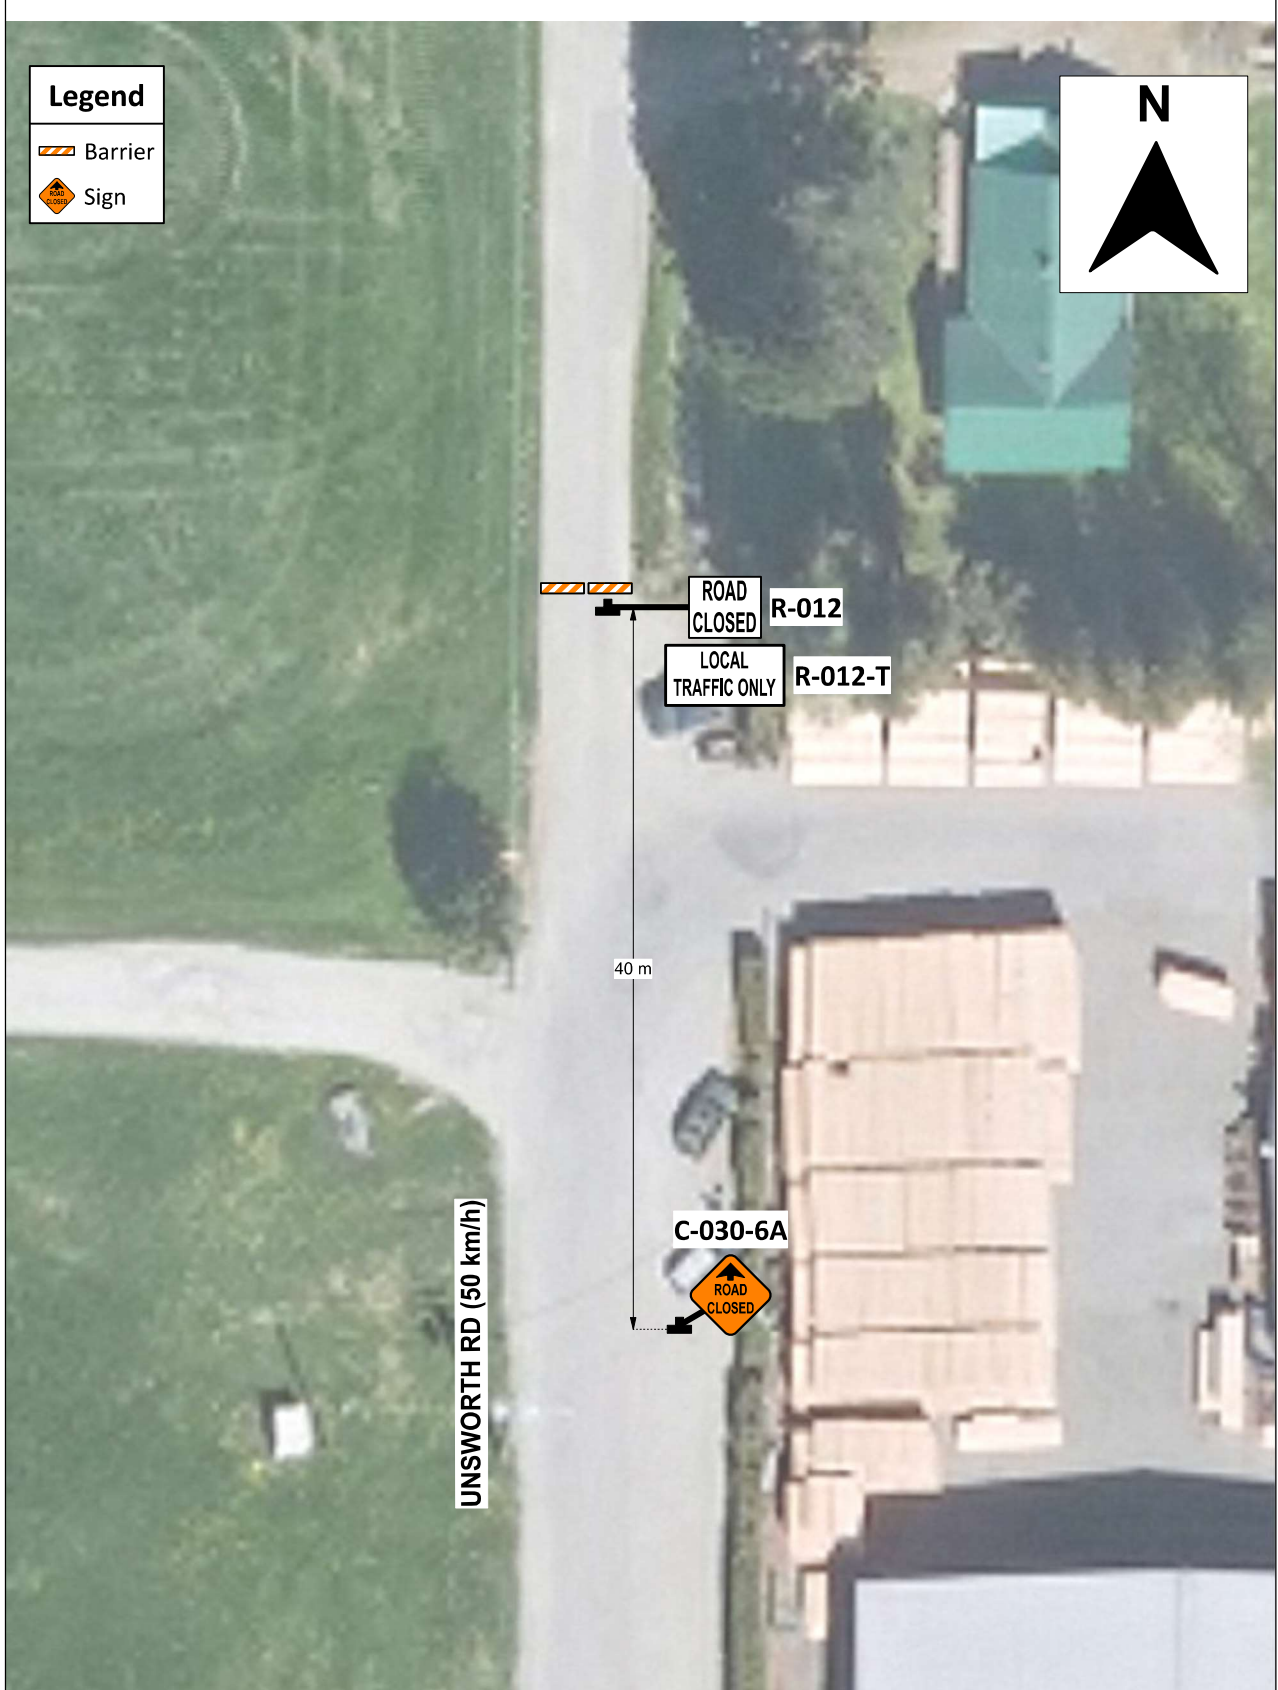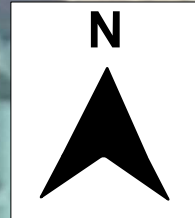

| | |
|--|---|
|  <p>Plan Scale 1 : 250 (1cm = 3m)</p> | <p>Date: 2024-07-15 Author: Klim Jurny Project: 2023-05 - 2023 Asphalt Rehabilitation Drawing: 0021 Revision: 0 Location: 6890 Unsworth Rd to 6600 Unsworth Rd Drawing Size: 11" x 17" TMM Reference: Figure 19.2</p> |
| | <p>Comments:</p> <ul style="list-style-type: none"> - Traffic control setups to conform with latest version of Ministry of Transportation and Infrastructure Traffic Management Manual for Work on Roadways. - All traffic control personnel to be positioned on shoulder or curb adjacent to the traffic being controlled as per WorkSafeBC OHS Act Section 18.8(2)(a)(i)(ii) and 18.8(2)(b)(c)(d). - Hours of work: Mon to Fri from 07:00 to 17:00. |