





LEGEND

-  Work Area
-  Cones
-  C-004
-  C-018-1A

This Traffic Management Plan is for Work on Shoulder on Trethewey Ave, as per MOTI Figure 8.5.


Work to commence on

Work hours shall be from
7:00 - 18:00





Supportive Housing

Element Excavating Ltd

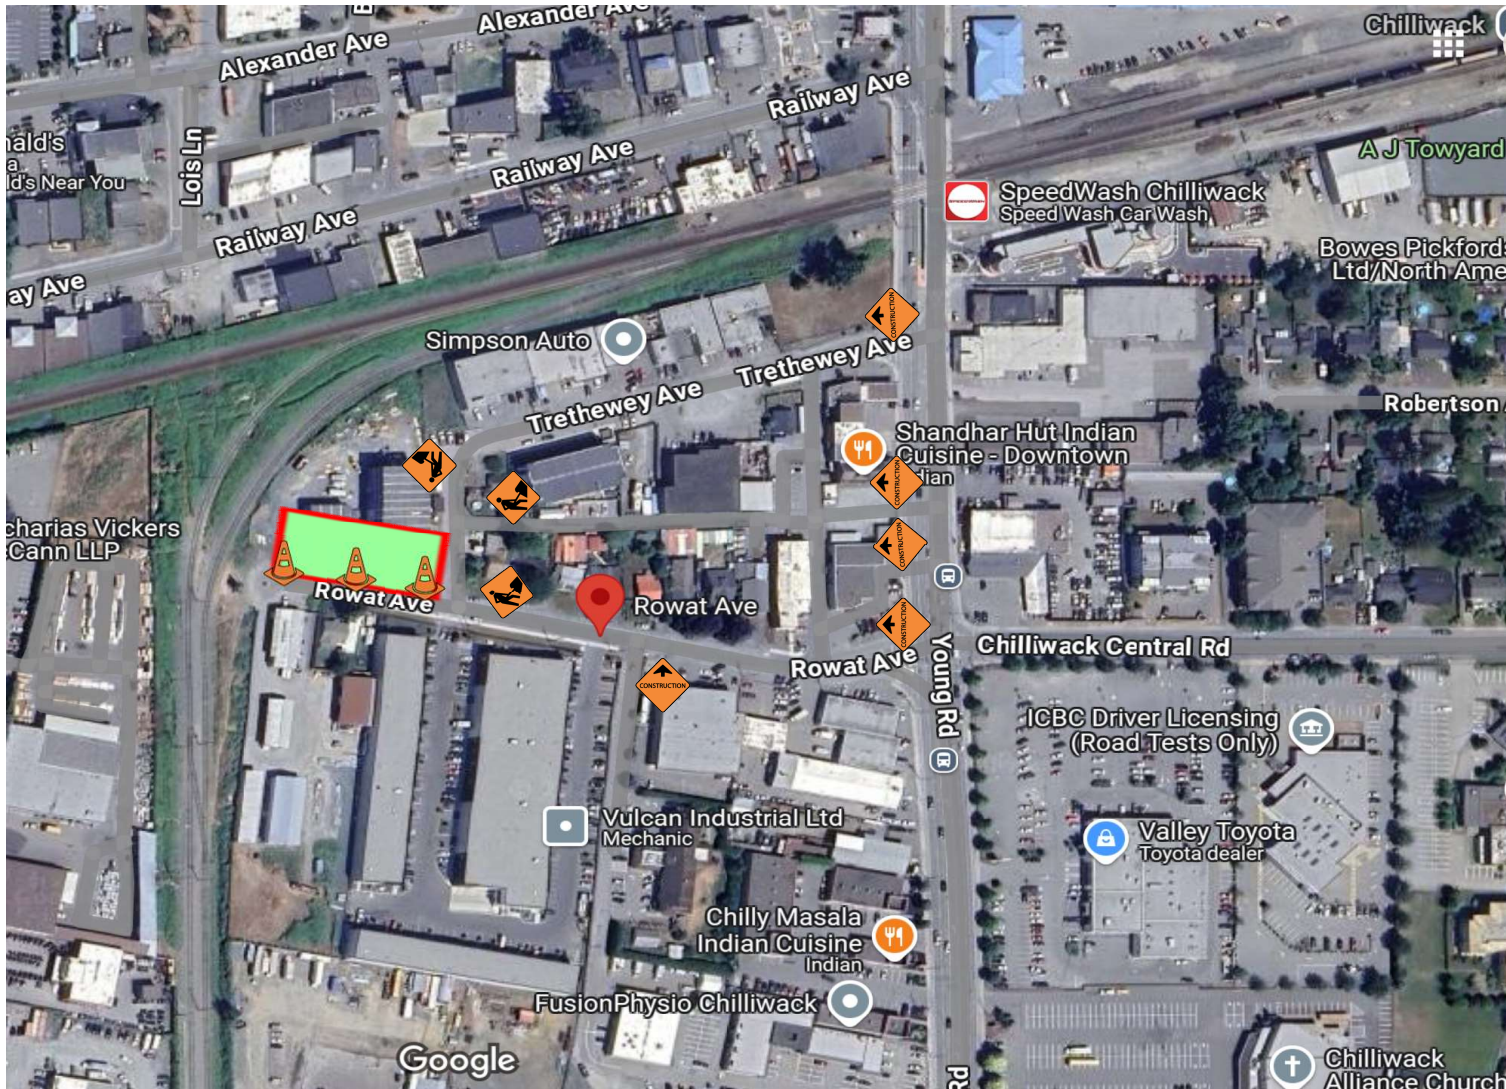Drawn on: 11-14-2024 by: JTH

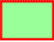

LEGEND

-  Work Area
-  Cones
-  C-004
-  C-018-1A

This Traffic Management Plan is for Work on Shoulder on Rowat Ave, as per MOTI Figure 8.5.

Work to commence on

Work hours shall be from
7:00 - 18:00

Supportive Housing

Element Excavating Ltd

Drawn on: 11-14-2024 by: JTH