





Date: March 25, 2020 Author: Kat McCawley - 604- 838- 0652 DWG#: 002  
REV#: 000

Comments:

STATE OF THE ART CONCEPT LTD.  
TRACY CLARK: 604 - 716 - 9491

City of Chilliwack  
Address: Vedder Mountain Rd and Chilliwack Lake Rd  
Scope of Work: Construction works  
Closure Description: SLAT - Roundabout  
This plan is based on a 50 km/h roadway speed  
All specifications are based on the MOTi manual 2020 edition  
Requires: 1 LCT and 3 TCPs

Zoomed View

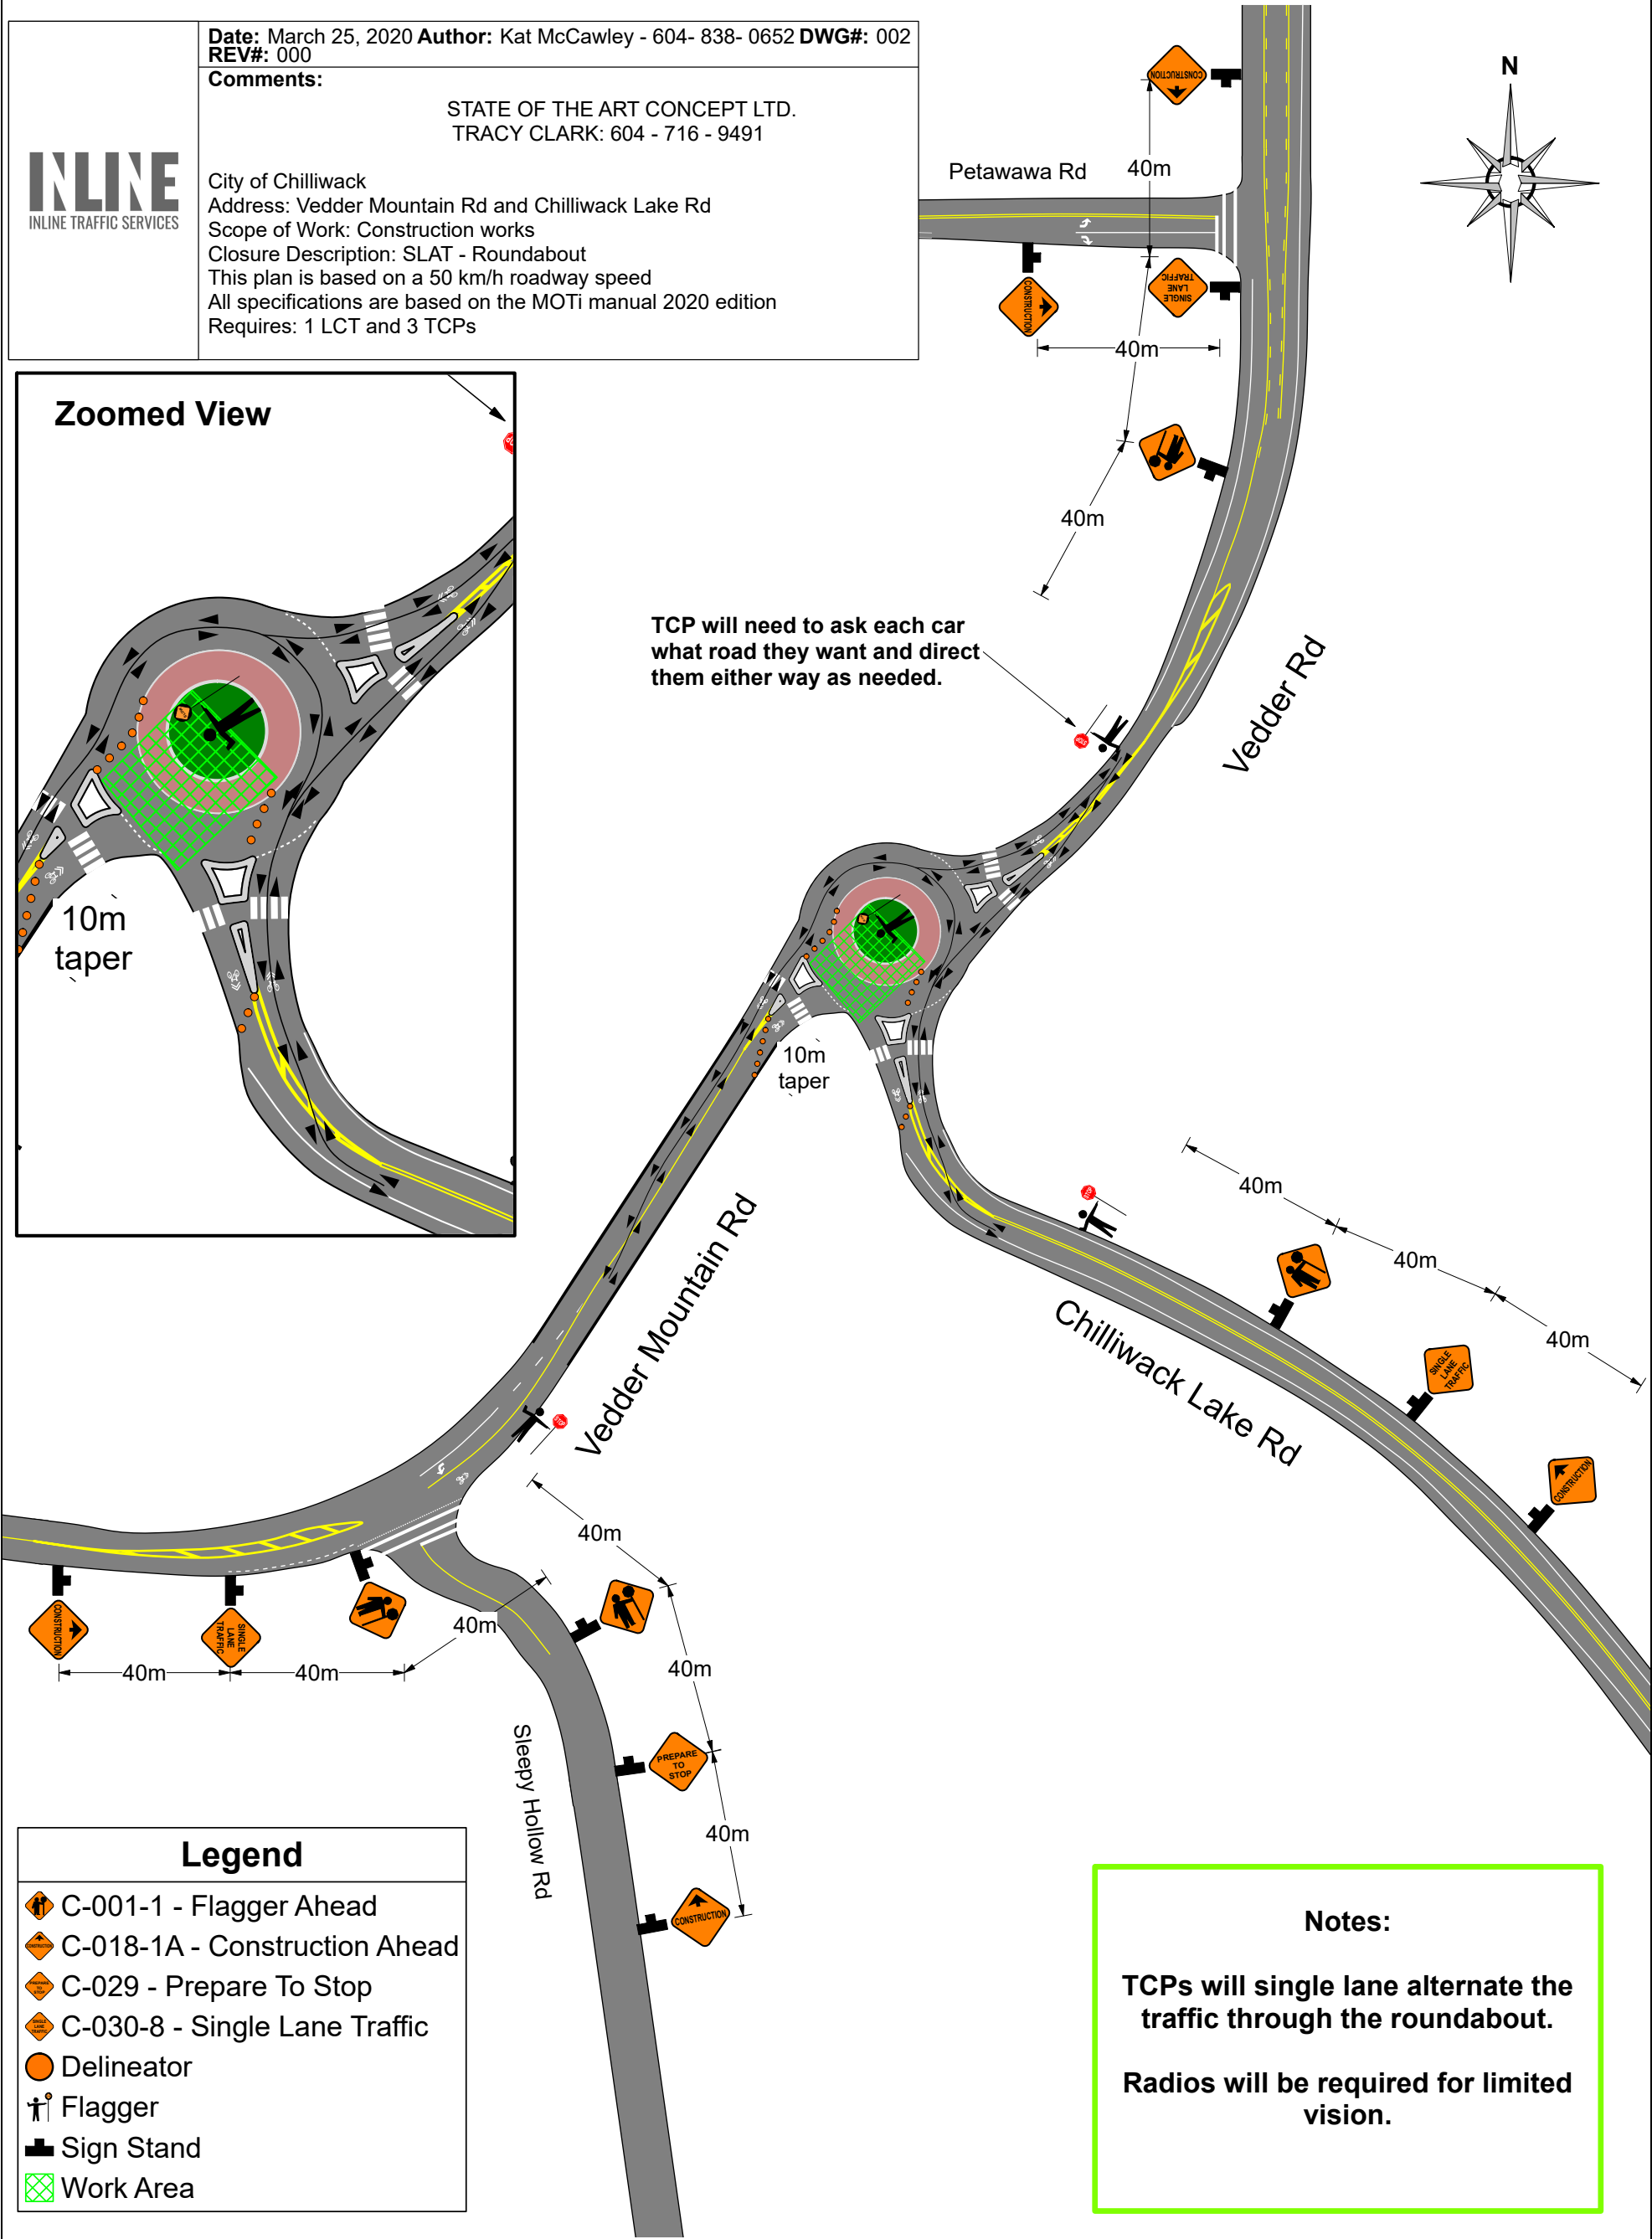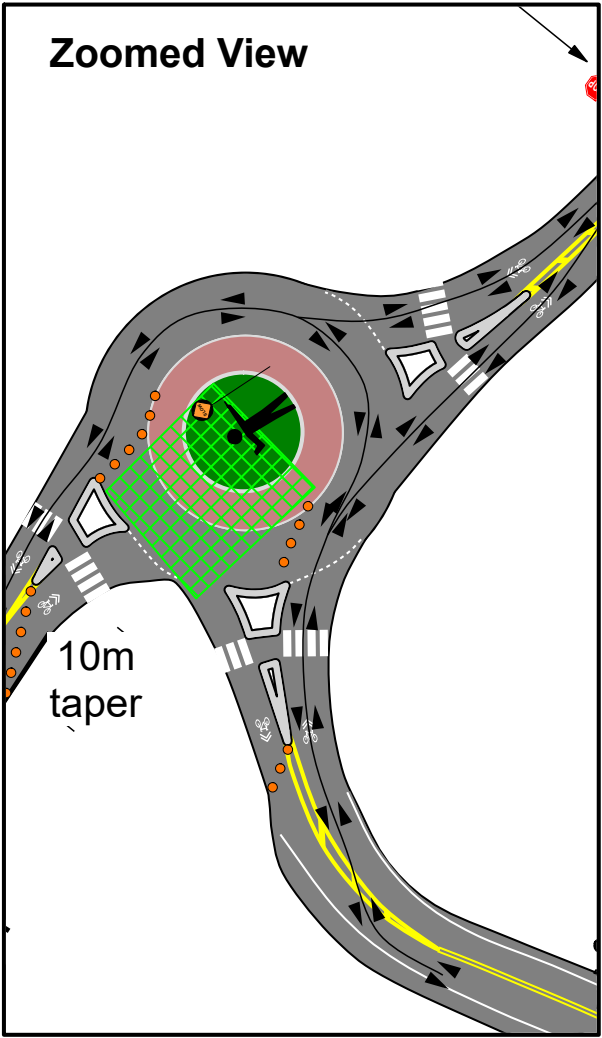

Legend

- C-001-1 - Flagger Ahead
- C-018-1A - Construction Ahead
- C-029 - Prepare To Stop
- C-030-8 - Single Lane Traffic
- Delineator
- Flagger
- Sign Stand
- Work Area

Notes:

TCPs will single lane alternate the traffic through the roundabout.  
Radios will be required for limited vision.