

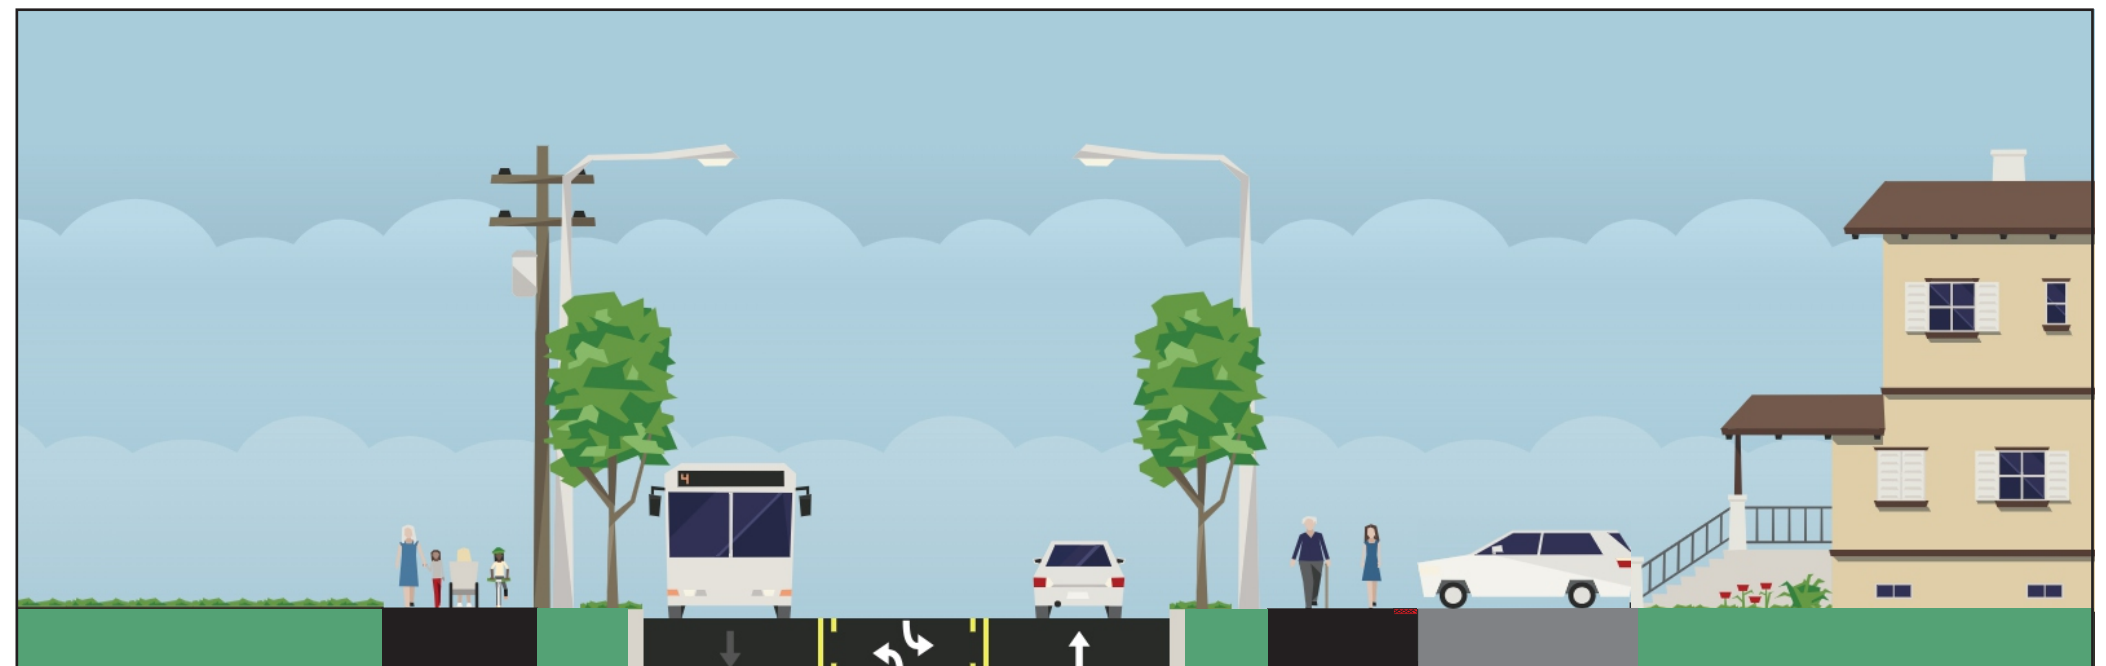
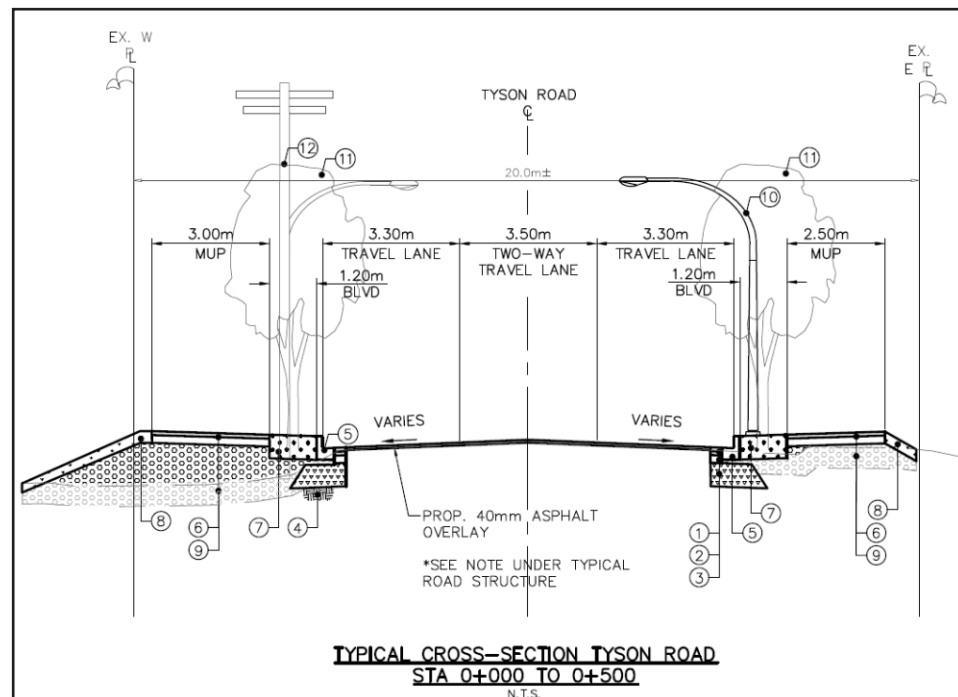
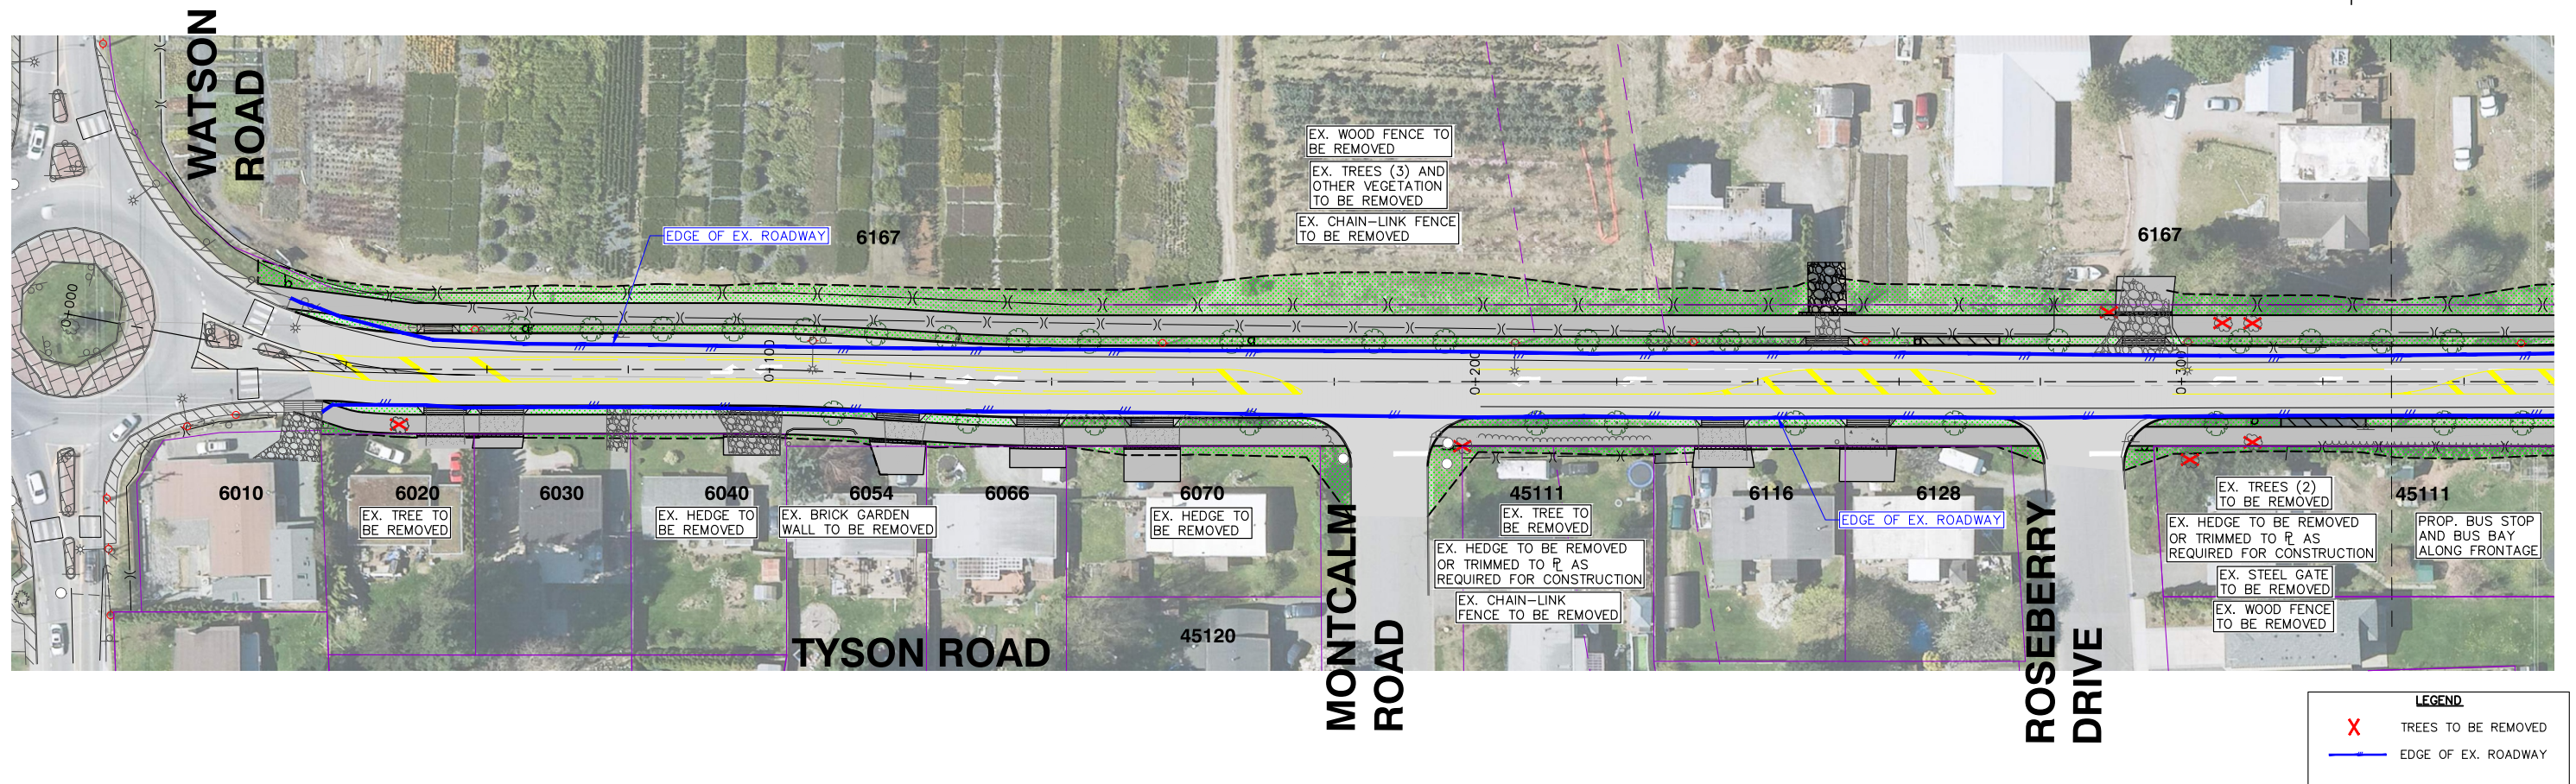
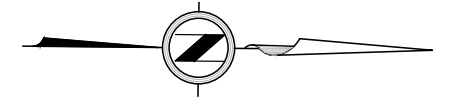



# SEGMENT 1 - 6010 - 6167 TYSON RD

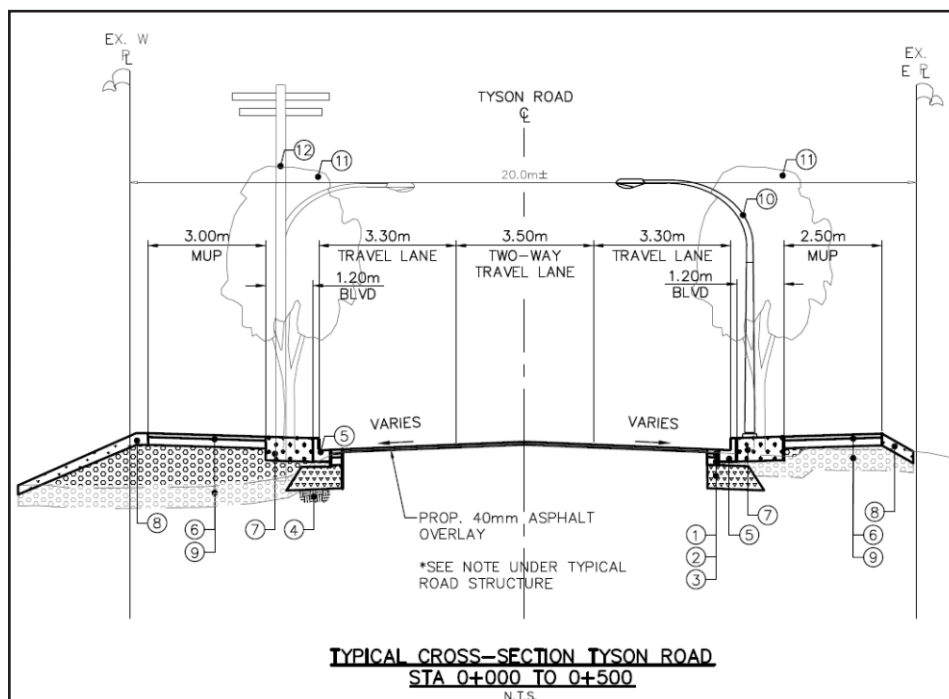




# SEGMENT 2 - 6167 - 6355 TYSON RD

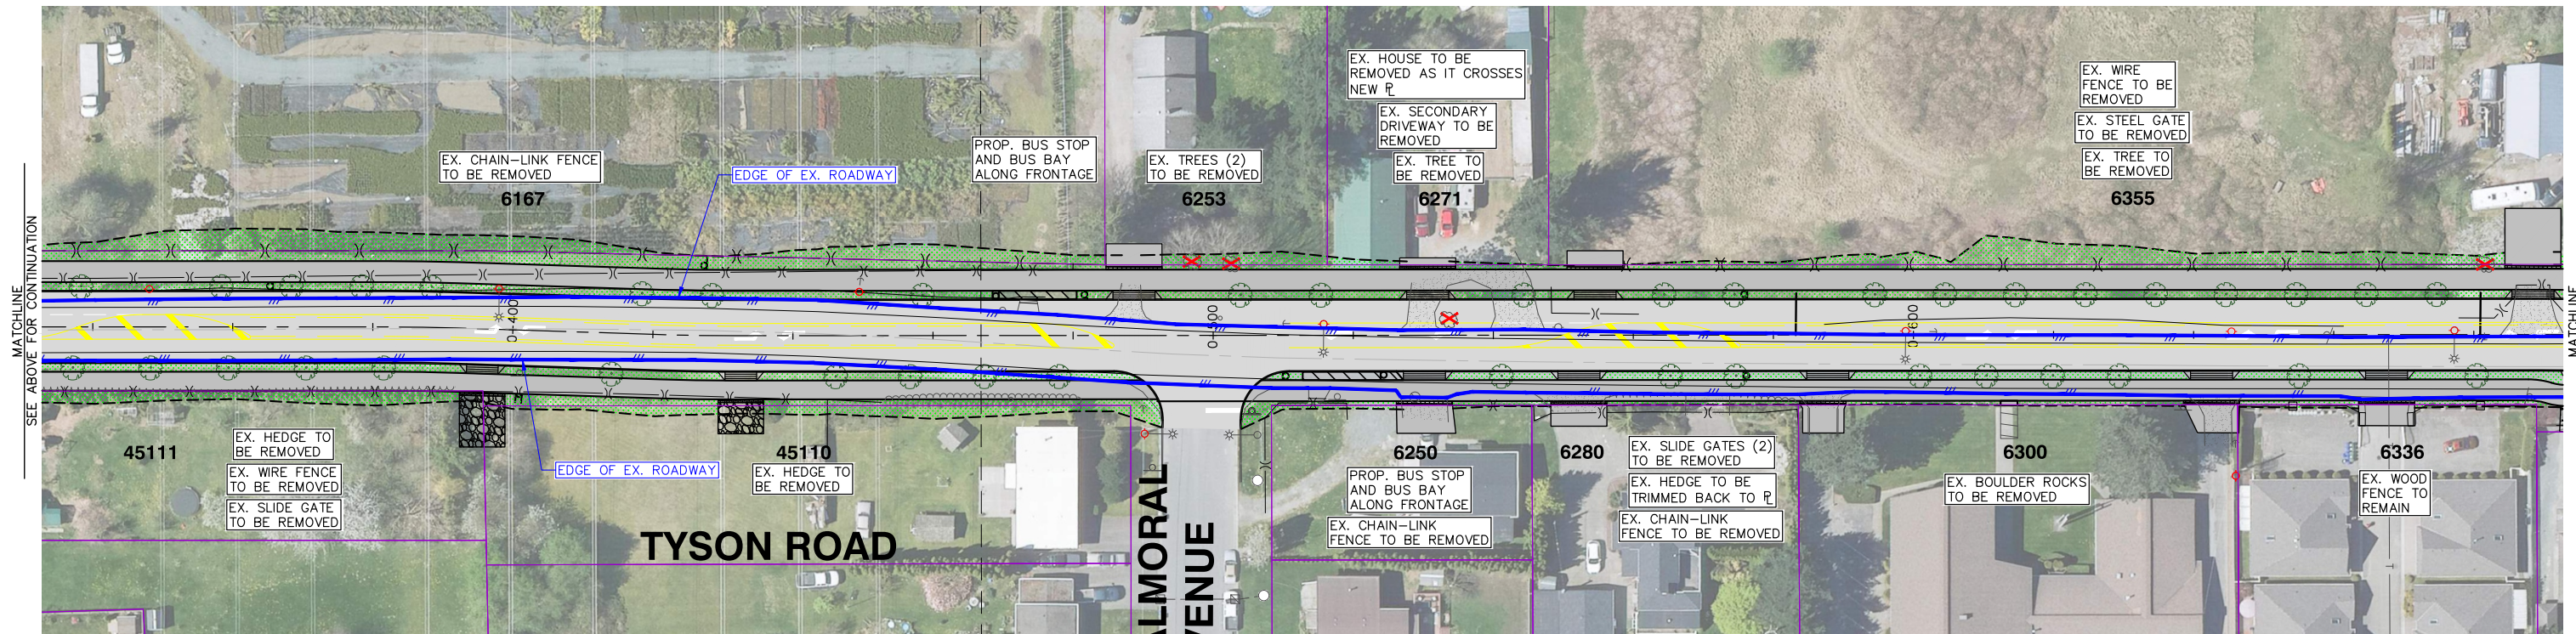


LEGEND	
X	TREES TO BE REMOVED
—	EDGE OF EX. ROADWAY

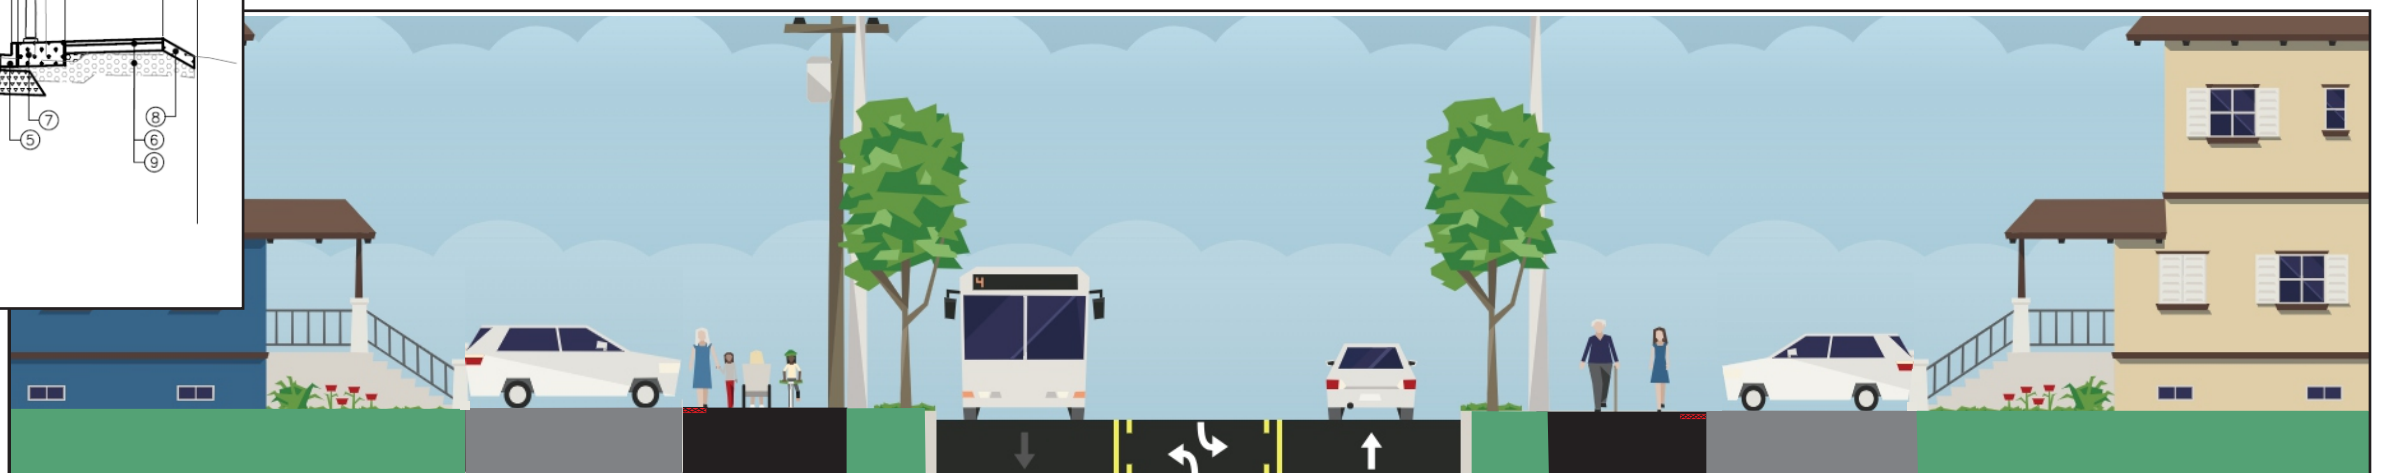




# SEGMENT 3 - 6355 TYSON RD to SOUTH SUMAS RD

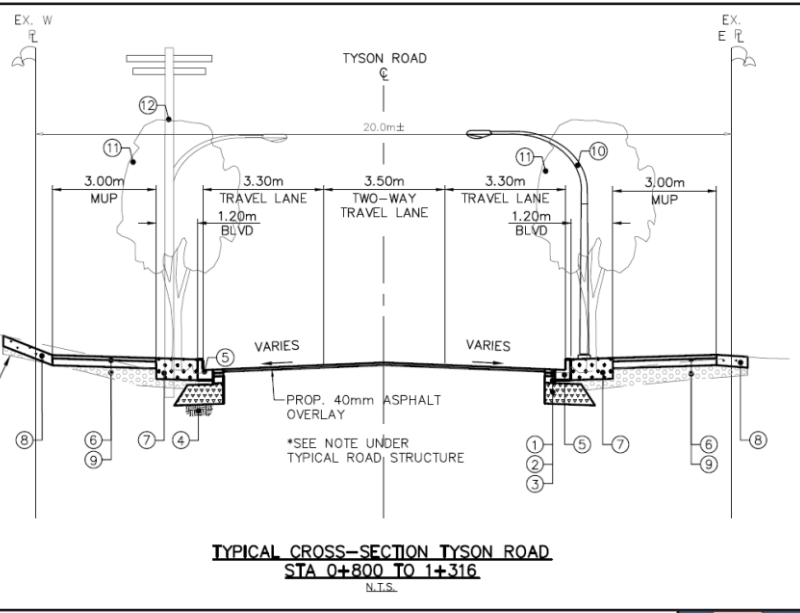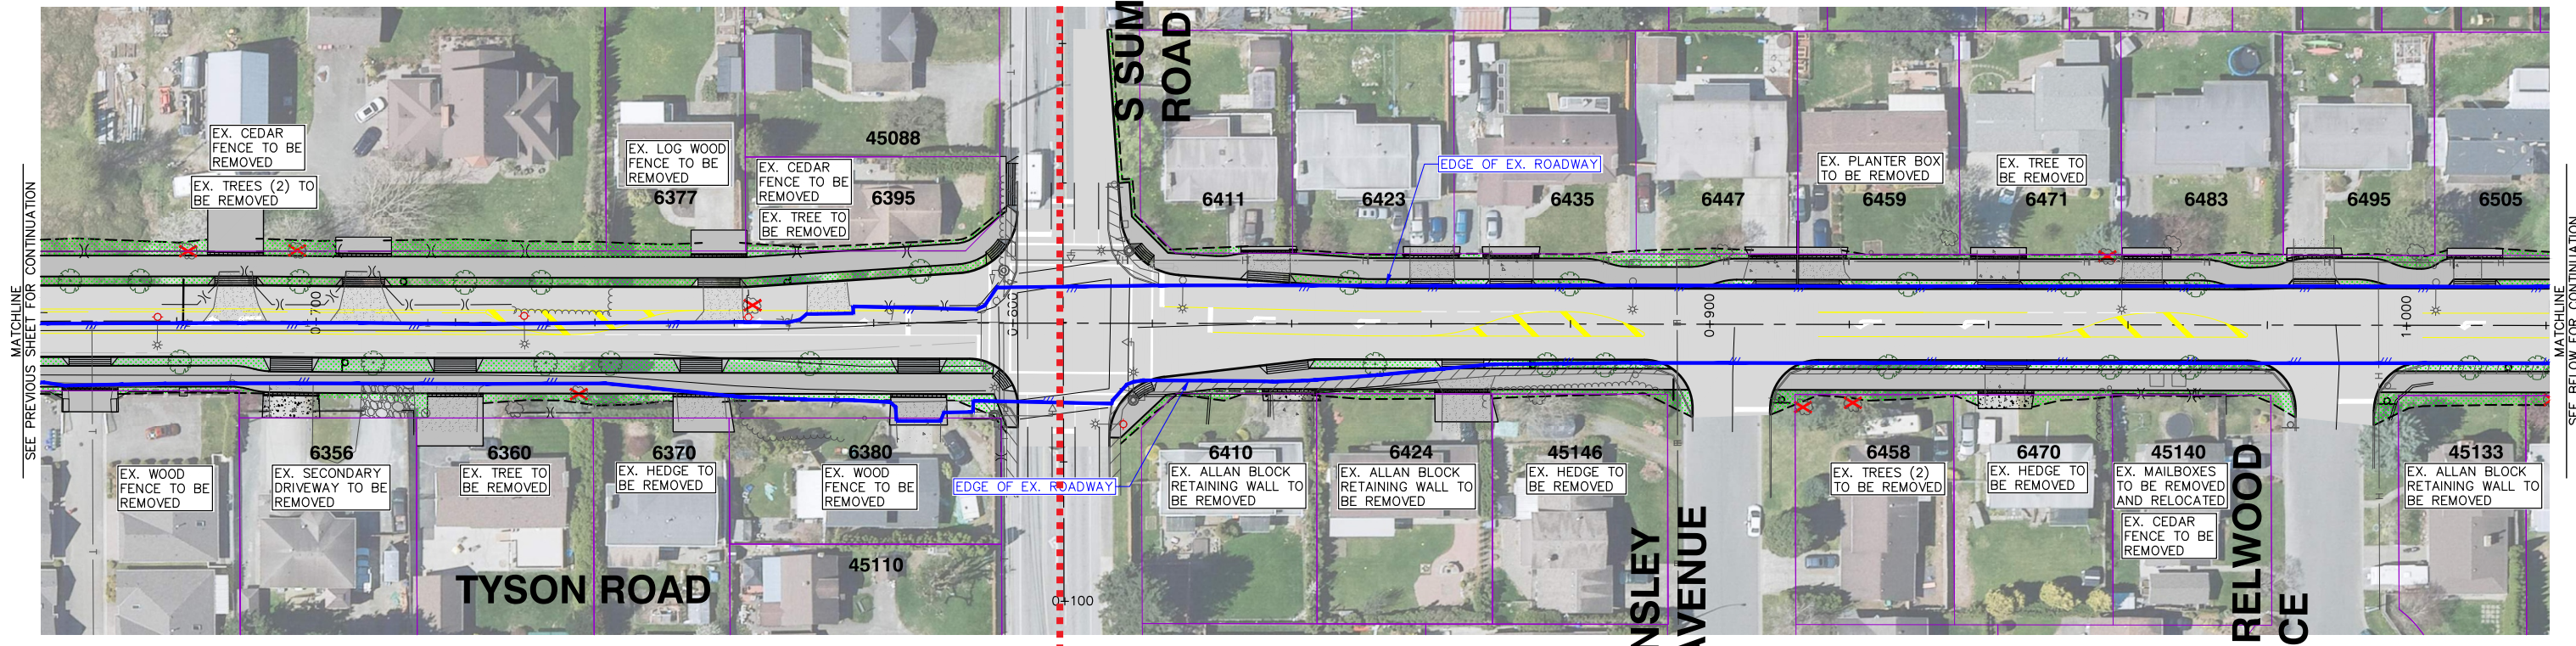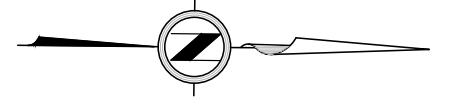


LEGEND	
X	TREES TO BE REMOVED
—	EDGE OF EX. ROADWAY

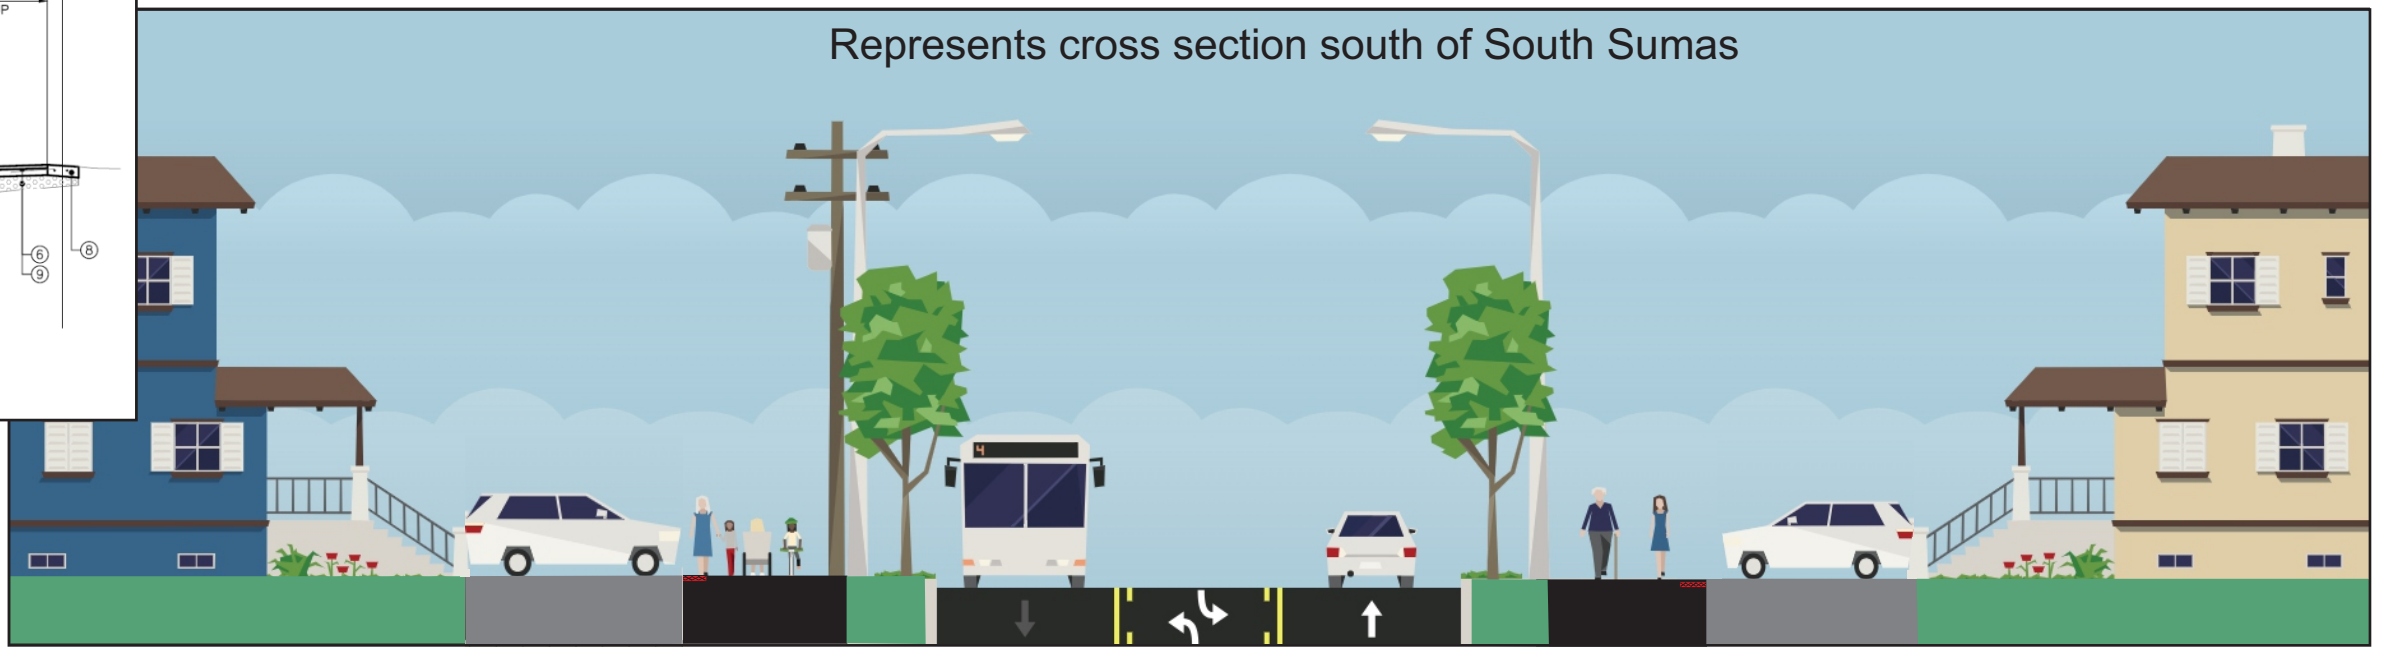



# SEGMENT 4 - SOUTH SUMAS RD to 6505 TYSON RD

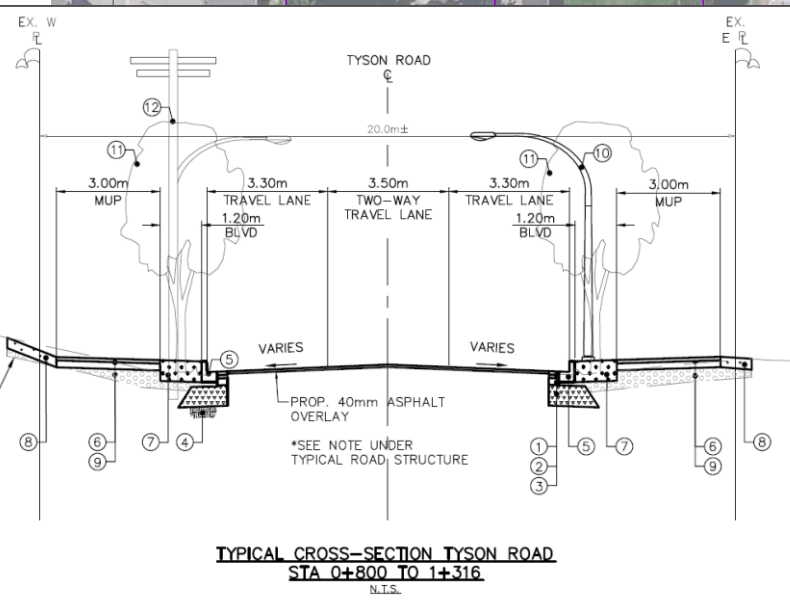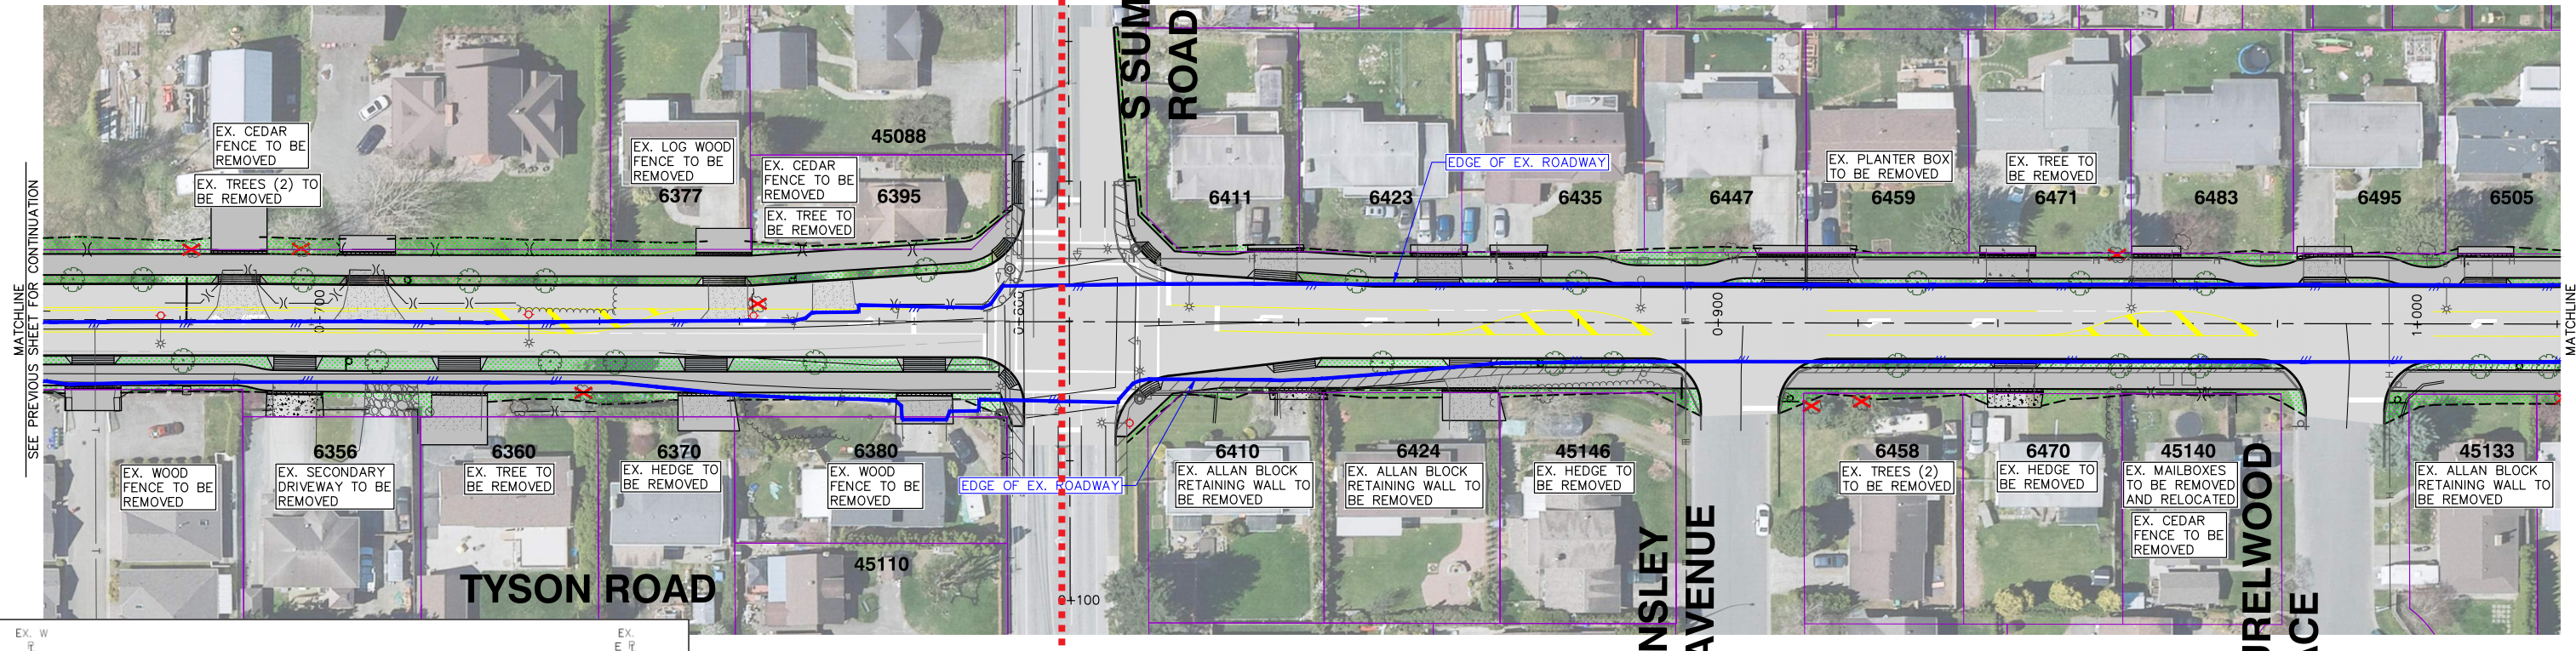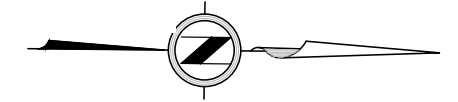

LEGEND	
X	TREES TO BE REMOVED
—	EDGE OF EX. ROADWAY

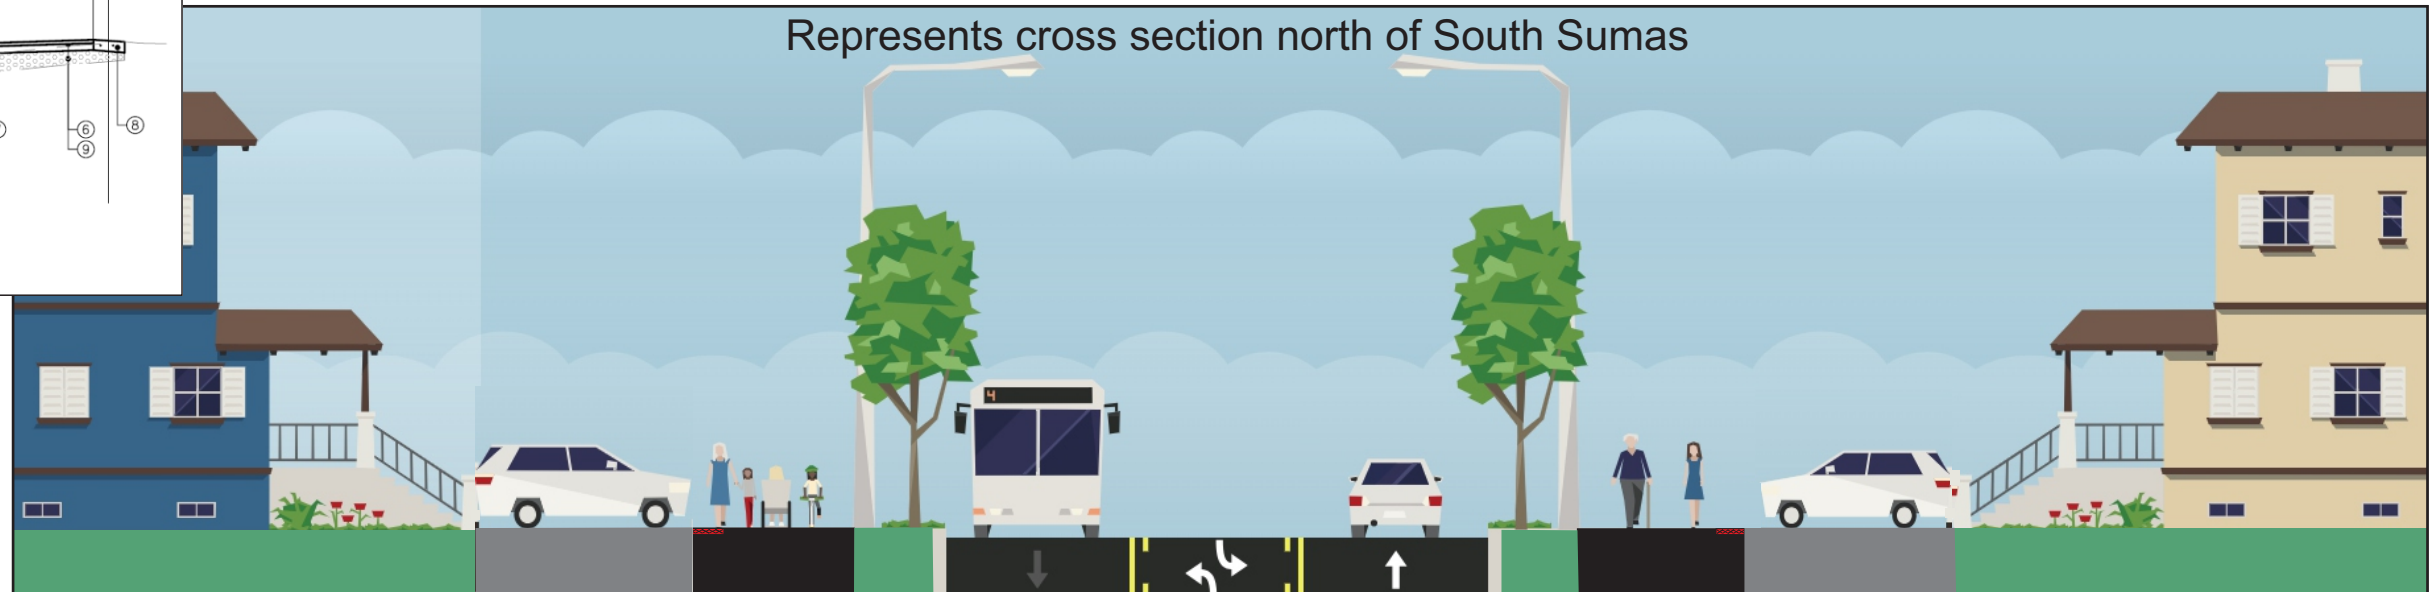

# SEGMENT 5 - 6505 TYSON RD TO STEVENSON RD

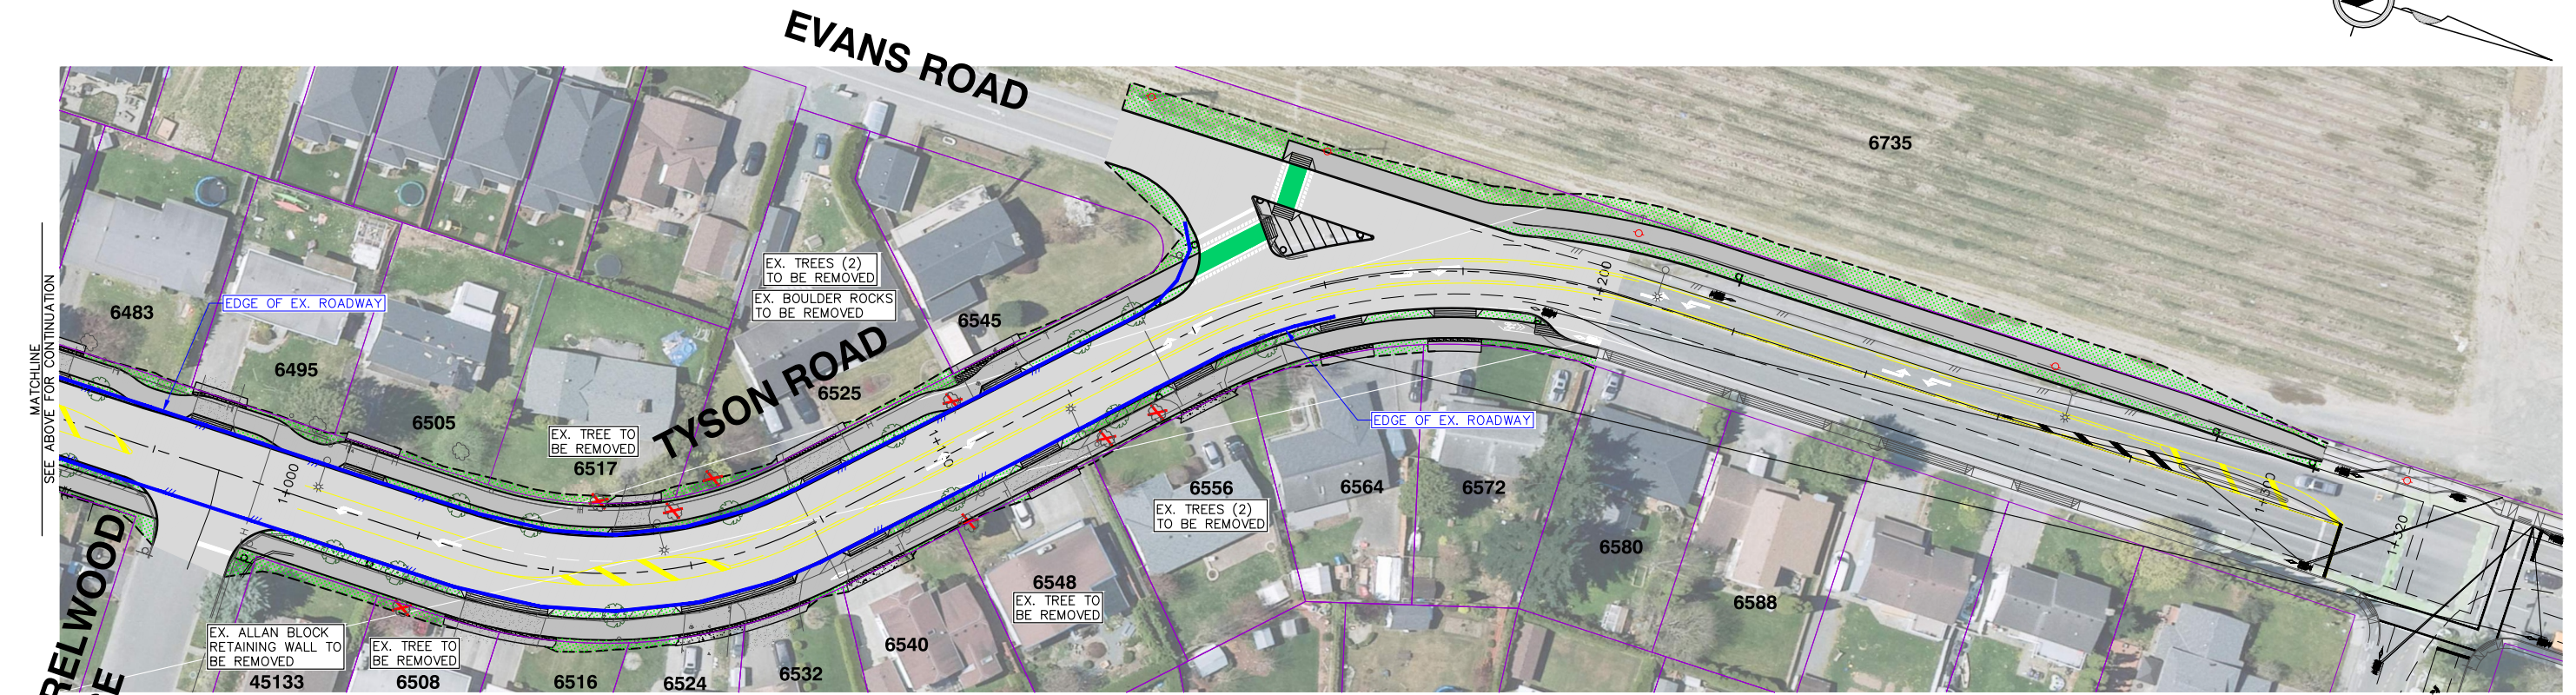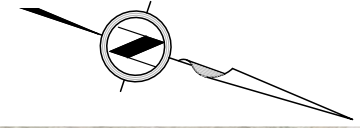

MATCHLINE SEE ABOVE FOR CONTINUATION

**LEGEND**

- X TREES TO BE REMOVED
- EDGE OF EX. ROADWAY

