


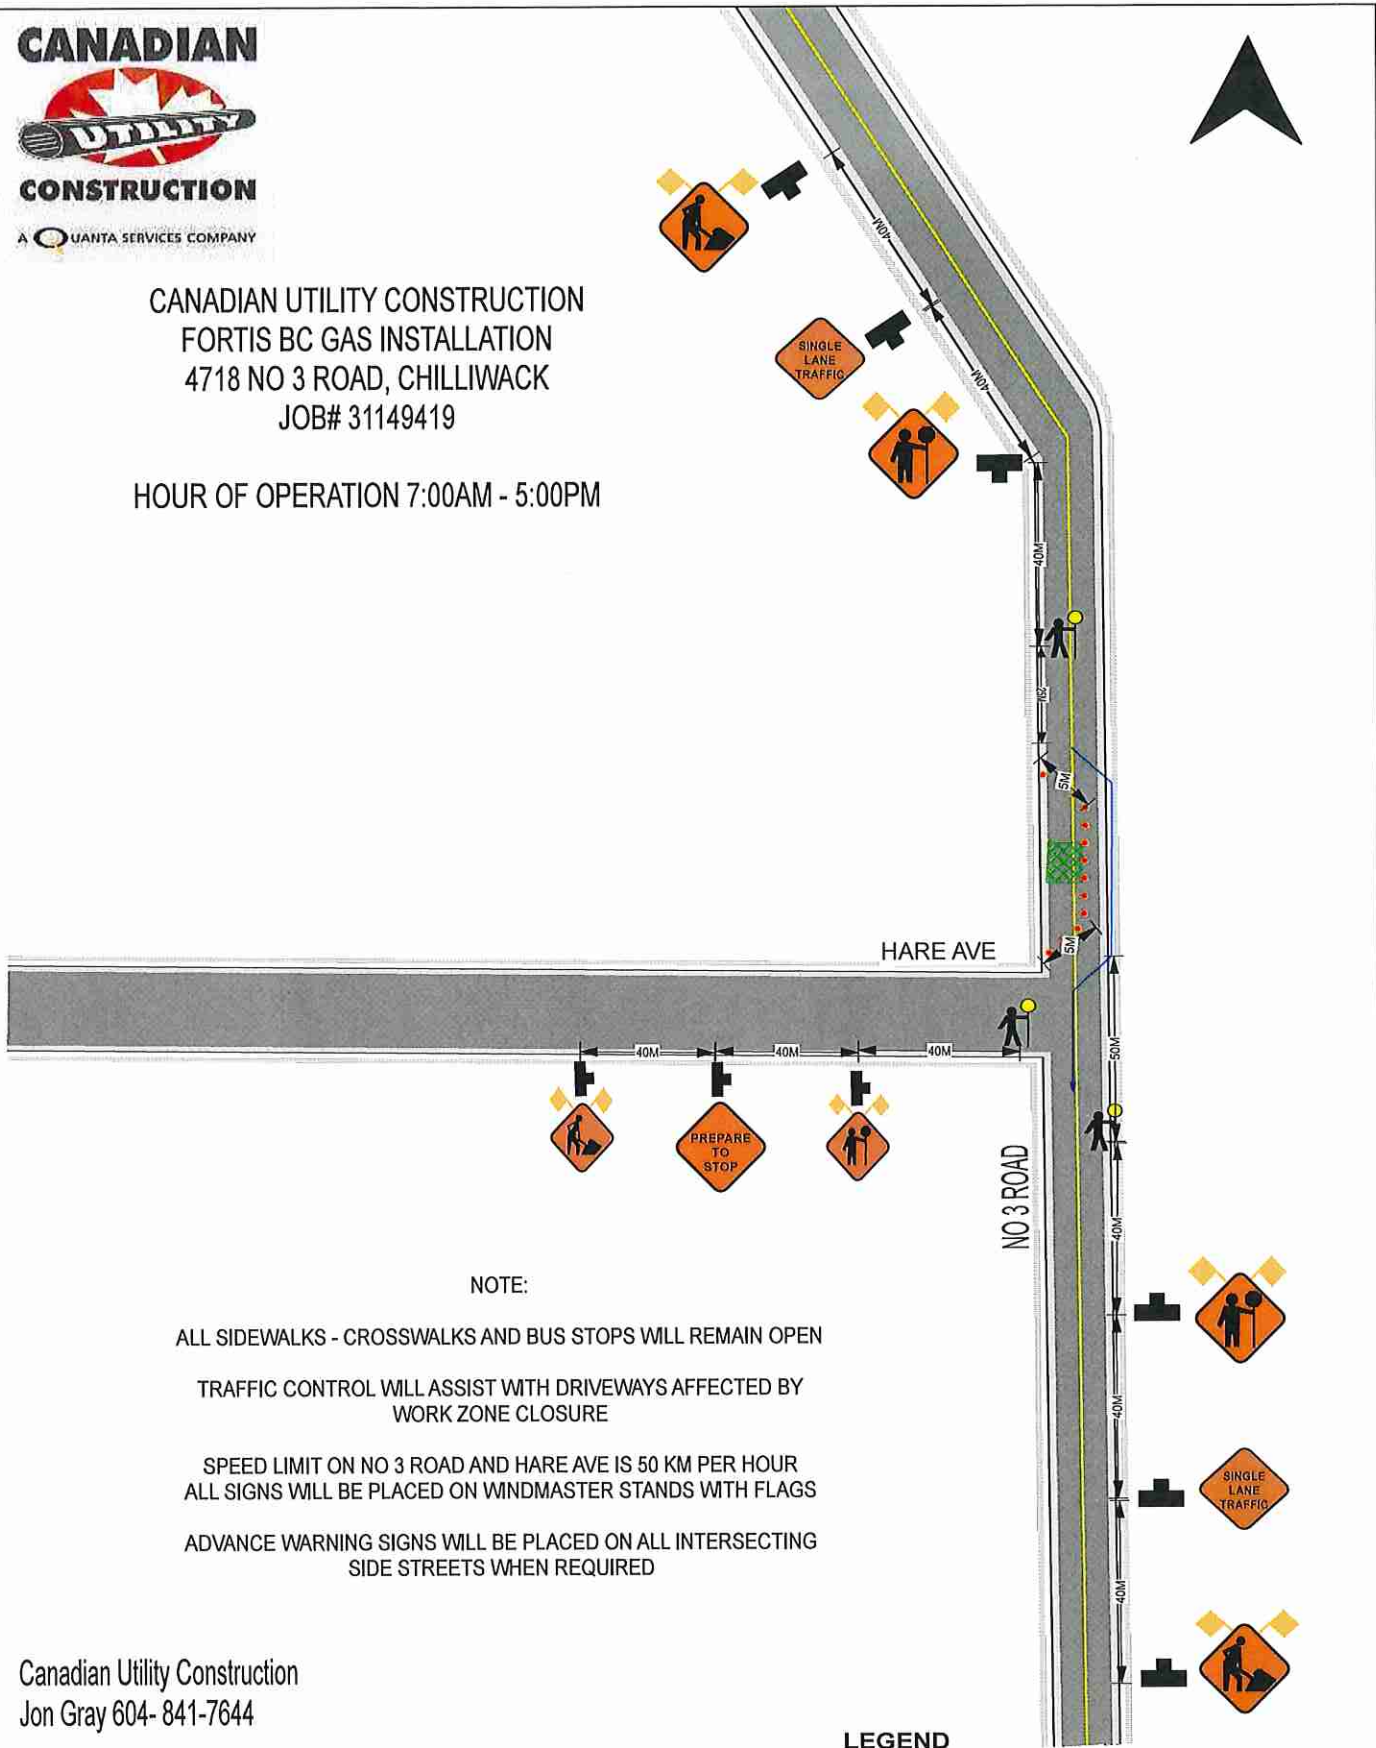

CANADIAN UTILITY CONSTRUCTION
 FORTIS BC GAS INSTALLATION
 4718 NO 3 ROAD, CHILLIWACK
 JOB# 31149419

HOUR OF OPERATION 7:00AM - 5:00PM



NOTE:

- ALL SIDEWALKS - CROSSWALKS AND BUS STOPS WILL REMAIN OPEN
- TRAFFIC CONTROL WILL ASSIST WITH DRIVEWAYS AFFECTED BY WORK ZONE CLOSURE
- SPEED LIMIT ON NO 3 ROAD AND HARE AVE IS 50 KM PER HOUR
- ALL SIGNS WILL BE PLACED ON WINDMASTER STANDS WITH FLAGS
- ADVANCE WARNING SIGNS WILL BE PLACED ON ALL INTERSECTING SIDE STREETS WHEN REQUIRED

Canadian Utility Construction
 Jon Gray 604- 841-7644

Traffic Control Will Be Provided By
 Canadian Utility Construction
 Brittany Ponych 604-312-2958

LEGEND

- DIRECTION TRAFFIC FLOW →
- TUBULAR MARKERS ●●●●●●●●
- WORK AREA [Green X's]
- SIGN STANDS [T-shaped symbol]
- TRAFFIC CONTROLLER [Person with sign]
- BUS STOP [T-shaped symbol]