


FORTIS BC GAS  
 GAS SERVICE ABANDONMENT  
 45726 - REECE AVE

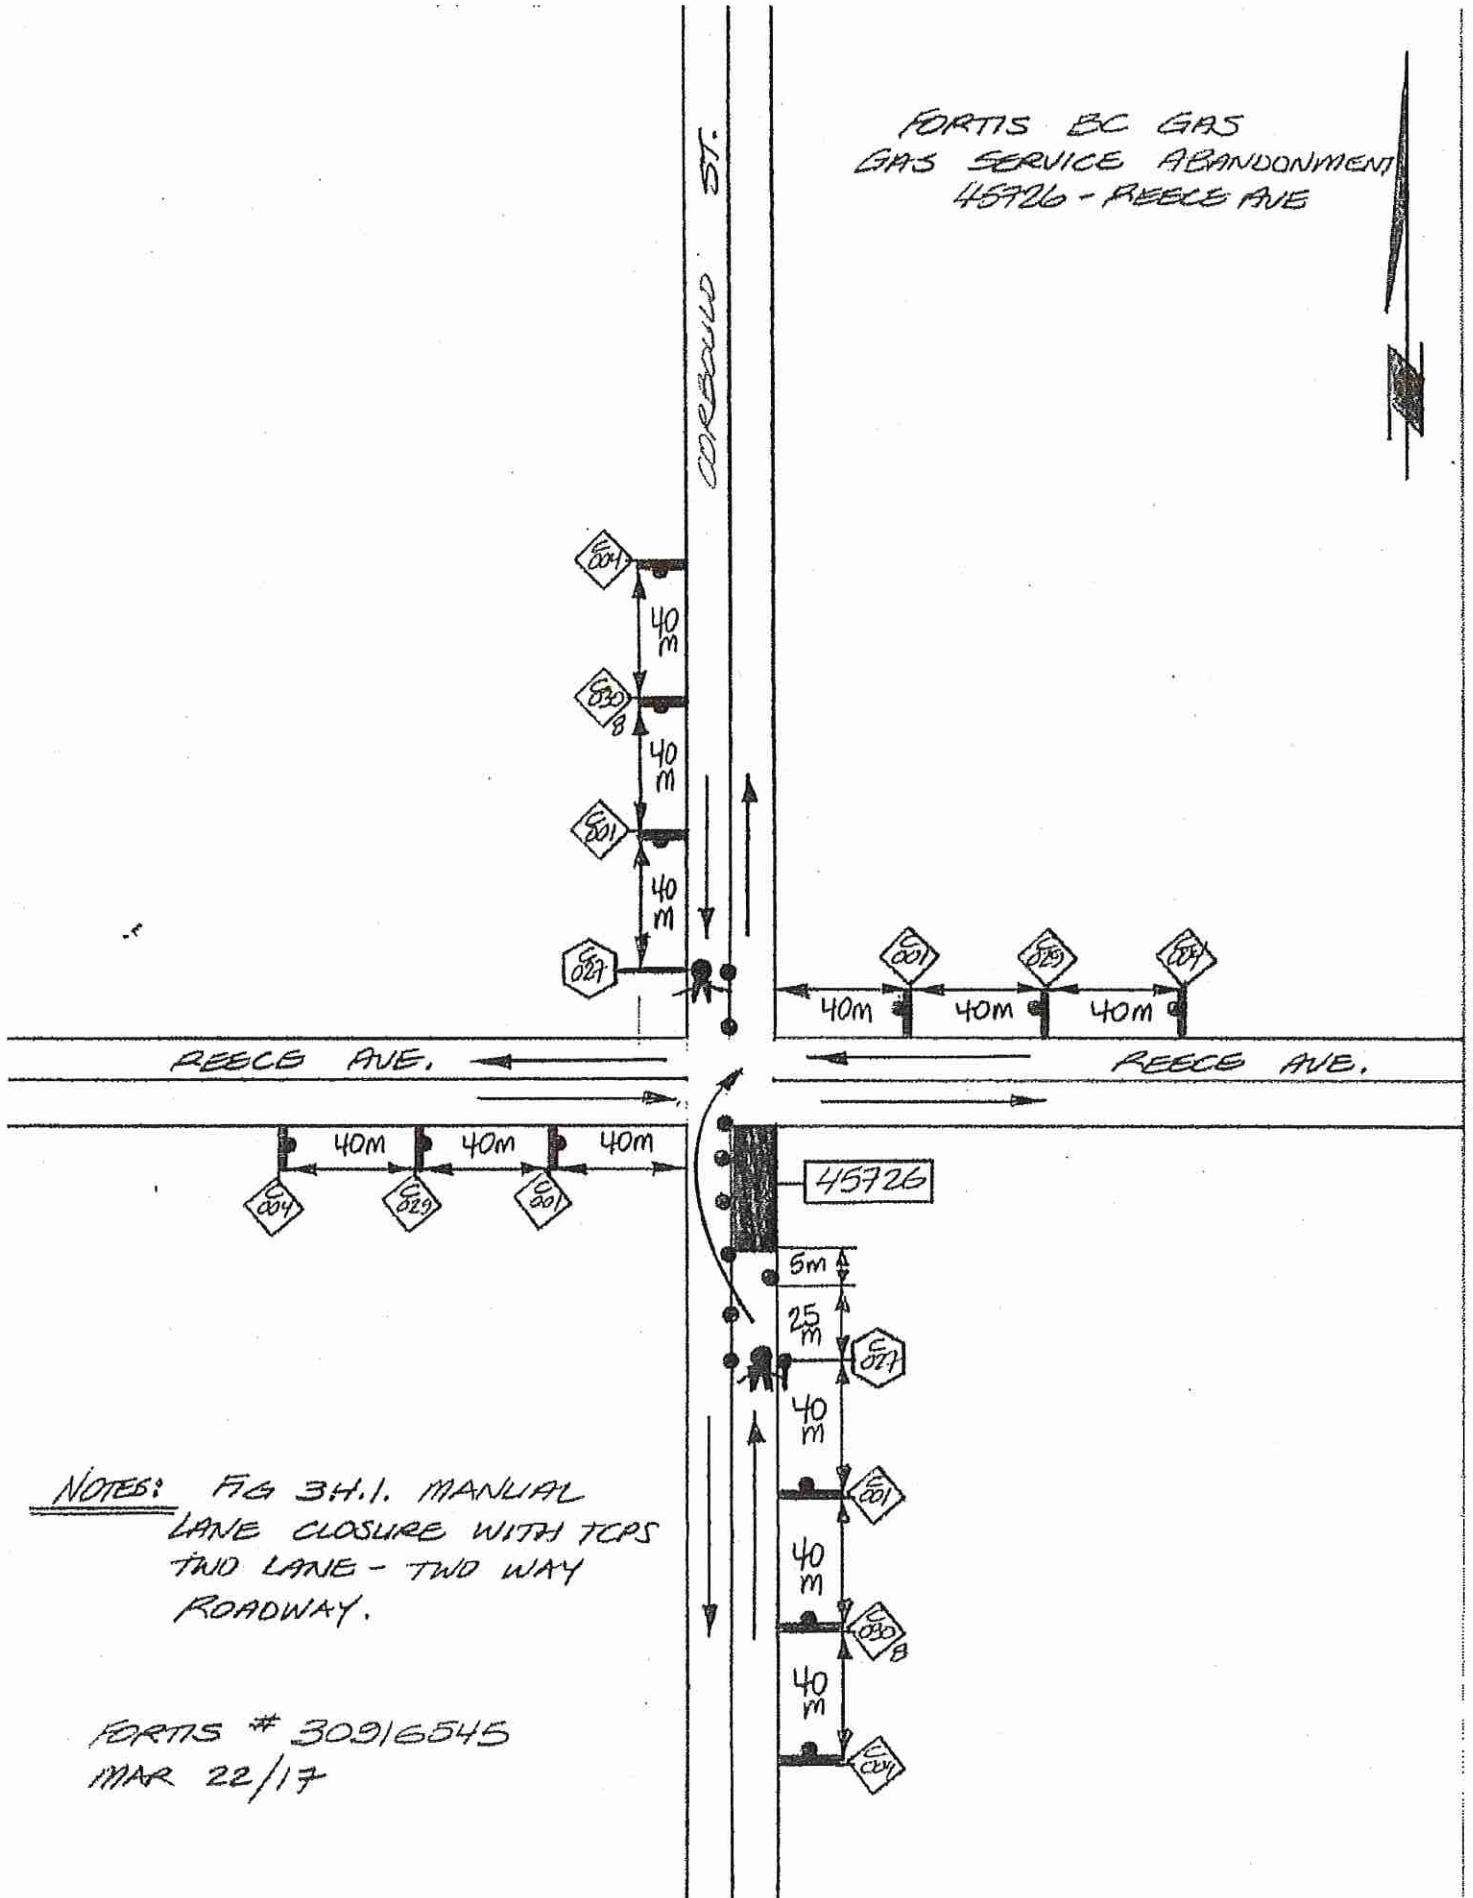

NOTES: FIG 34.1. MANUAL  
 LANE CLOSURE WITH TCPS  
 TWO LANE - TWO WAY  
 ROADWAY.

FORTIS # 30916545  
 MAR 22/17