


FORTIS BC GAS INSTALLATION  
42395 YALE ROAD, CHILLIWACK  
JOB# 31143709



AUGUST 2020  
HOURS OF OPERATION 8:00AM - 4:00PM  
WORK WILL TAKE ONE DAY TO COMPLETE

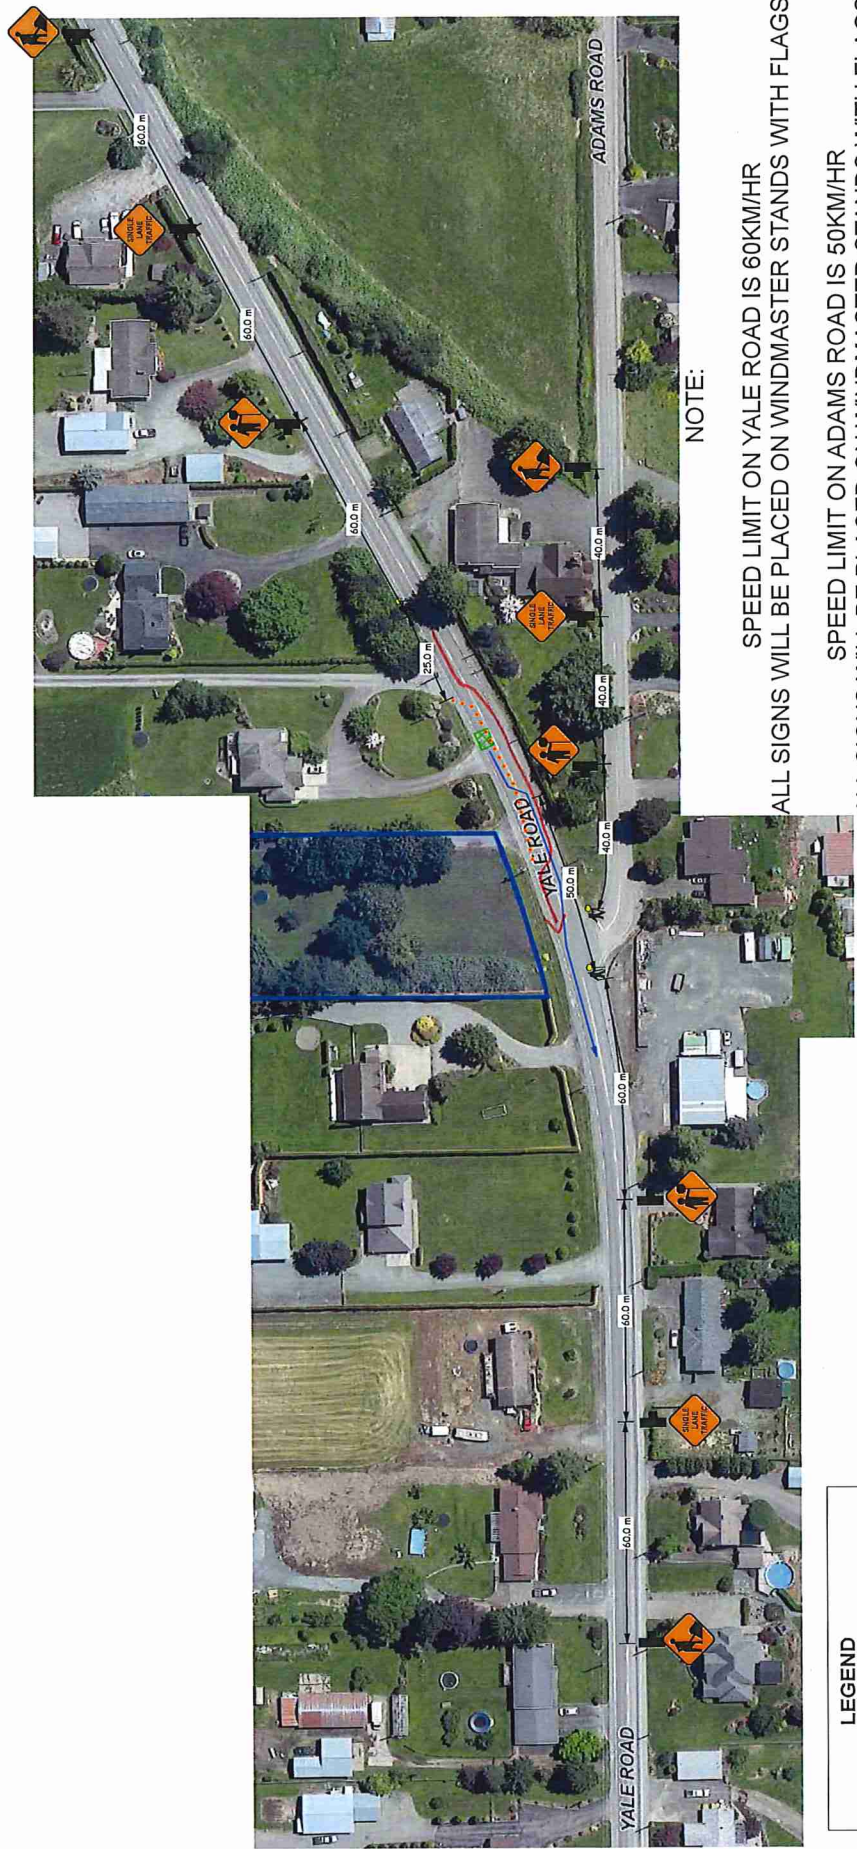

NOTE:

SPEED LIMIT ON YALE ROAD IS 60KM/HR  
ALL SIGNS WILL BE PLACED ON WINDMASTER STANDS WITH FLAGS

SPEED LIMIT ON ADAMS ROAD IS 50KM/HR  
ALL SIGNS WILL BE PLACED ON WINDMASTER STANDS WITH FLAGS

TRAFFIC CONTROL WILL ASSIST WITH DRIVEWAYS EFFECTED BY  
WORK ZONE CLOSURE

ALL SIDEWALKS - CROSSWALKS WILL REMAIN OPEN

**LEGEND**

- DIRECTION TRAFFIC FLOW
- NORTH MARKER
- TUBULAR MARKERS
- WORK AREA
- SIGN STANDS
- TRAFFIC CONTROLLER
- BUS STOP
- FLASHING ARROW BOARD TRUCK