
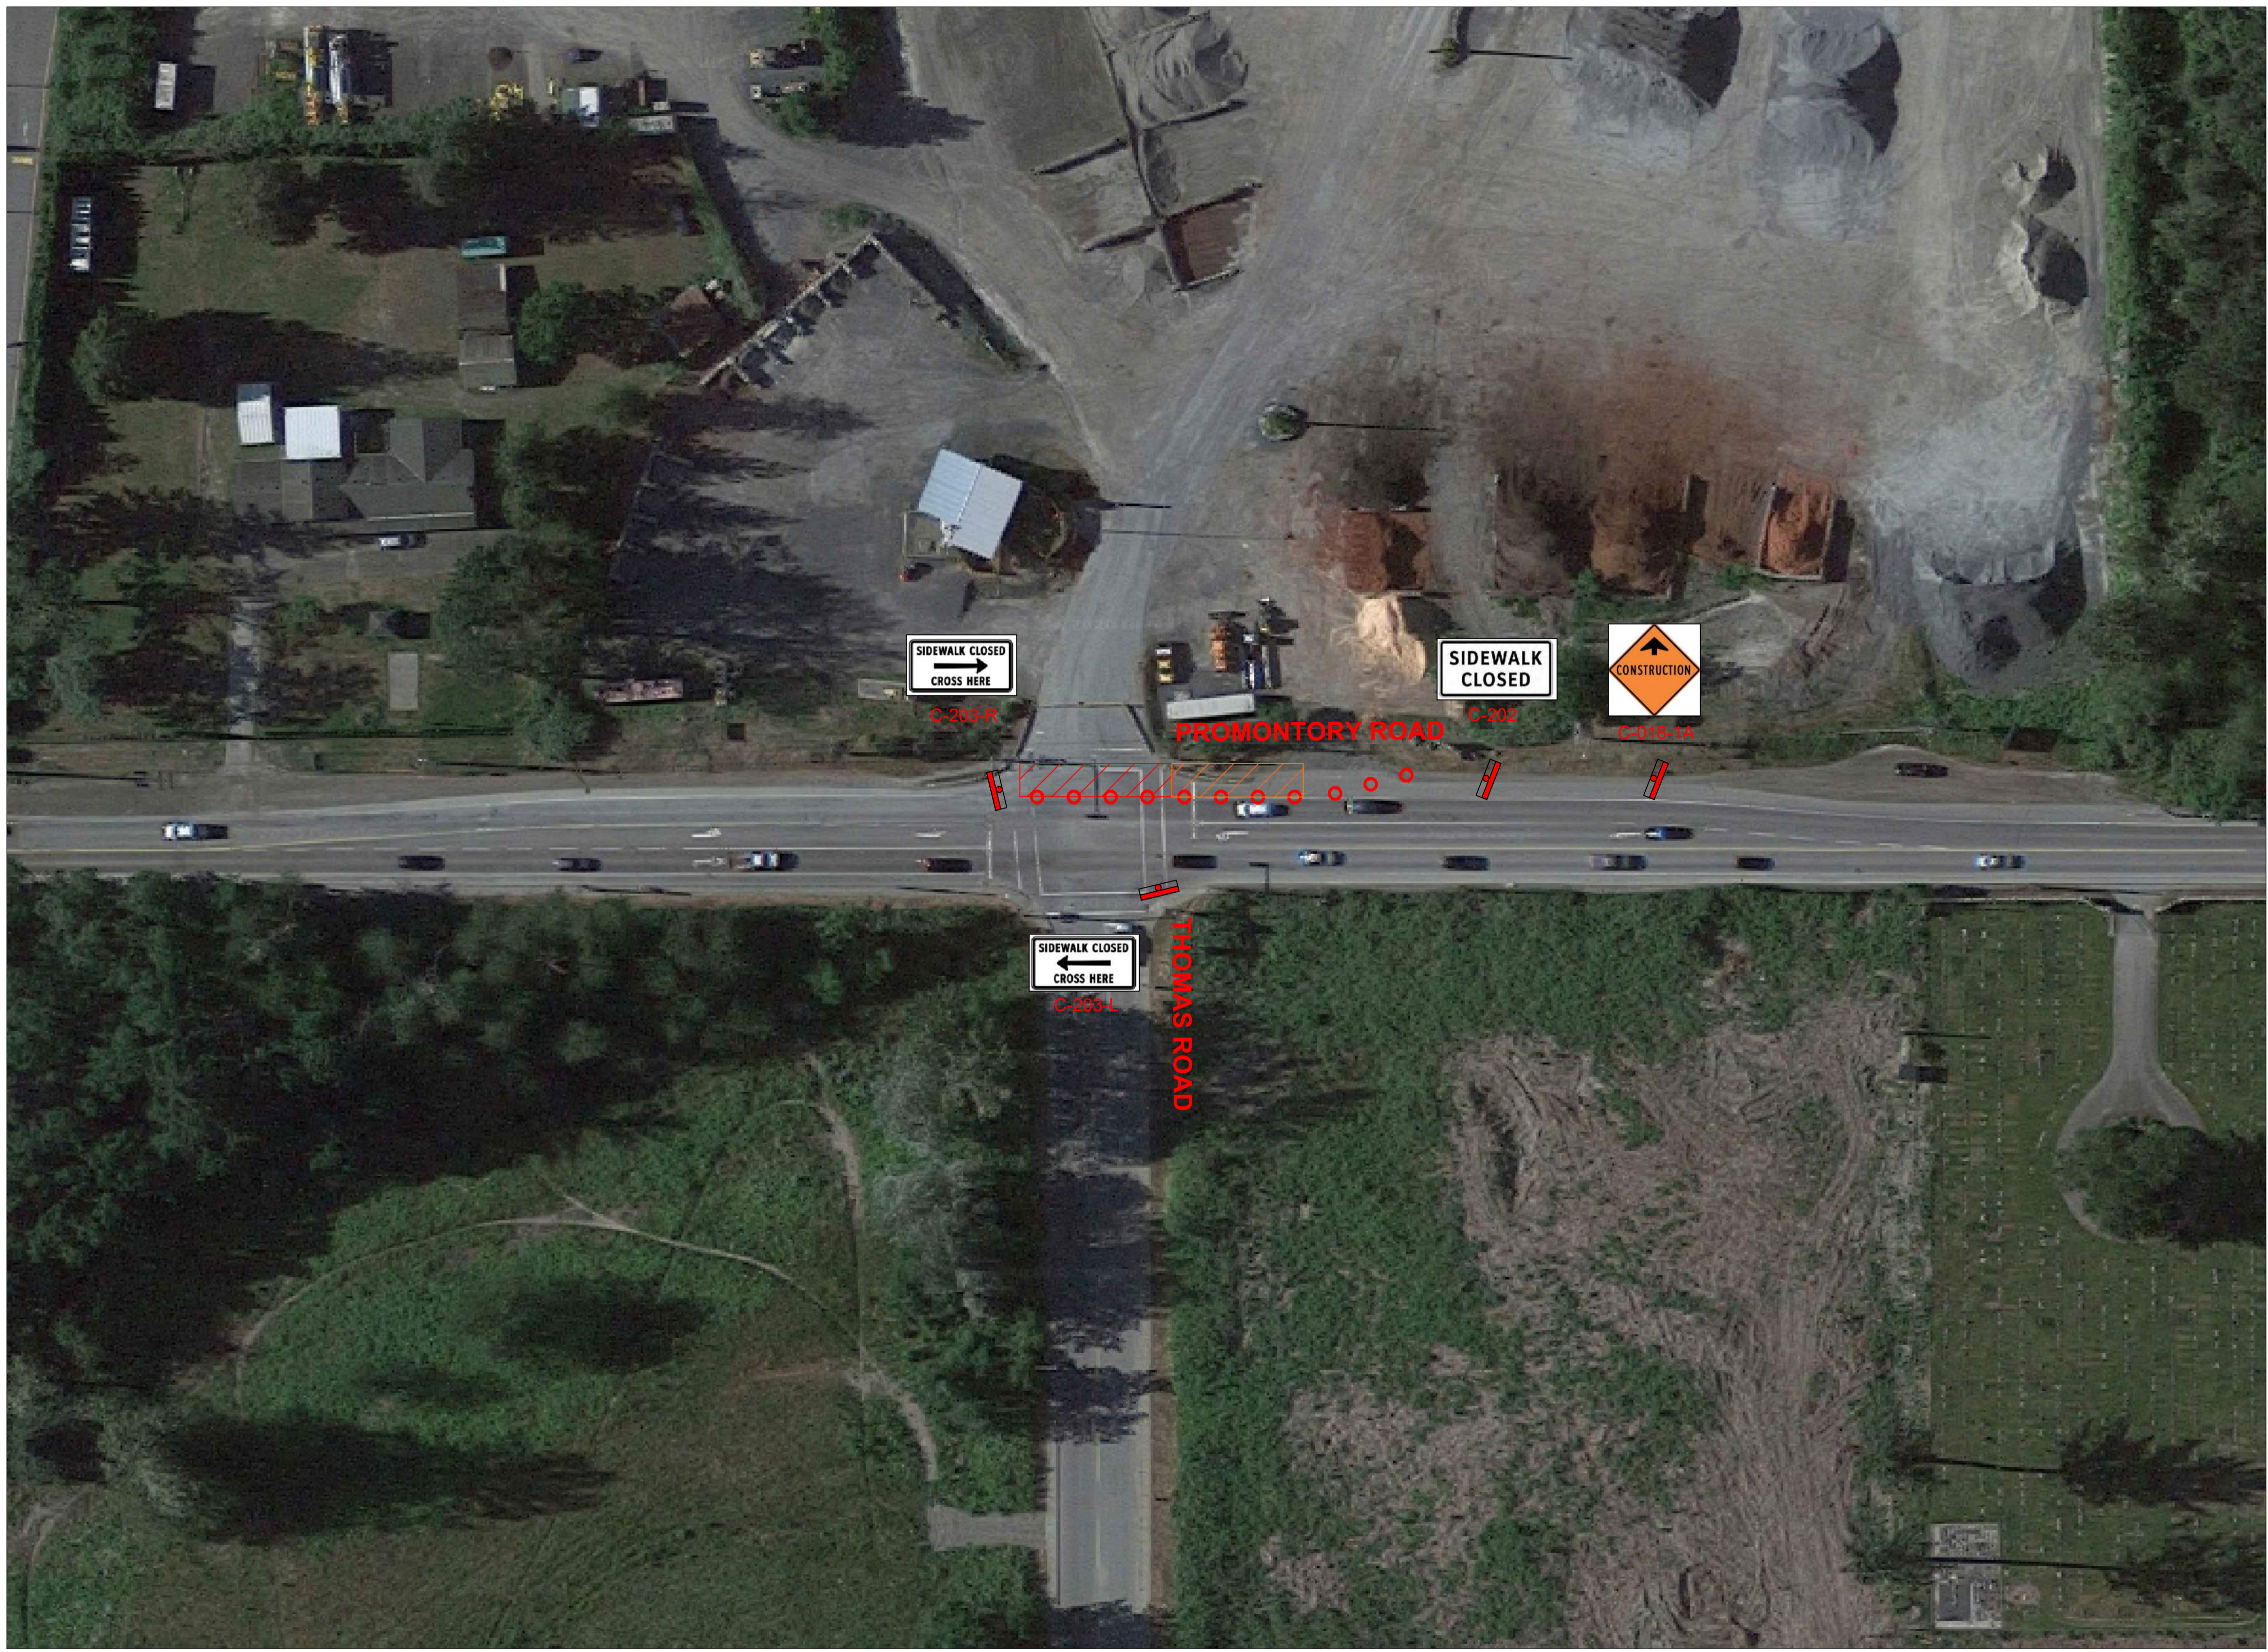


**LEGEND:**

	BARREL CONES
	CONES
	DELINEATORS
	WORK ZONE
	SAFETY ZONE

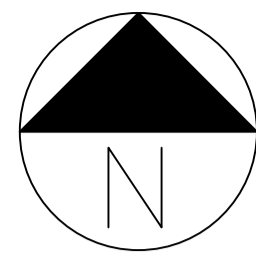

No	DATE	REVISIONS DESCRIPTION	BY	CHECKED
5	MM/DD/YY	--	--	--
4	MM/DD/YY	--	--	--
3	MM/DD/YY	--	--	--
2	MM/DD/YY	--	--	--
1	MM/DD/YY	--	--	--

**NOTES:**

- ALL TRAFFIC CONTROL OPERATIONS MUST BE PERFORMED AS PER TRAFFIC MANAGEMENT MANUAL FOR WORK ON ROADWAYS MOTI 2020
- WEEKEND SHIFT ONLY




PREPARED BY:	WZ
CHECKED BY:	--
DATE :	08/05/2020
SCALE	1:500

PROJECT :	CITY OF CHILLIWACK DESIGN BUILD
TITLE :	TMP - PROMONTORY ROAD
DWG #:	NA
REVISION #:	R.1

SHEET  
1 OF 21  
DWG SIZE  
ISO A1

**LEGEND:**

	BARREL CONES
	CONES
	DELINEATORS
	WORK ZONE
	SAFETY ZONE

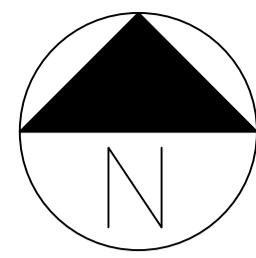

No	DATE	REVISIONS DESCRIPTION	BY	CHECKED
5	MM/DD/YY	--	--	--
4	MM/DD/YY	--	--	--
3	MM/DD/YY	--	--	--
2	MM/DD/YY	--	--	--
1	MM/DD/YY	--	--	--

**NOTES:**

- ALL TRAFFIC CONTROL OPERATIONS MUST BE PERFORMED AS PER TRAFFIC MANAGEMENT MANUAL FOR WORK ON ROADWAYS MOTI 2020
- WEEKEND SHIFT ONLY





PREPARED BY: WZ  
 CHECKED BY: --  
 DATE: 08/05/2020  
 SCALE: 1:500

PROJECT: CITY OF CHILLIWACK DESIGN BUILD  
 TITLE: TMP - PROMONTORY ROAD  
 DWG #: NA  
 REVISION #: R.1

SHEET 2 OF 21  
 DWG SIZE ISO A1

**LEGEND:**

	BARREL CONES
	CONES
	DELINEATORS
	WORK ZONE
	SAFETY ZONE

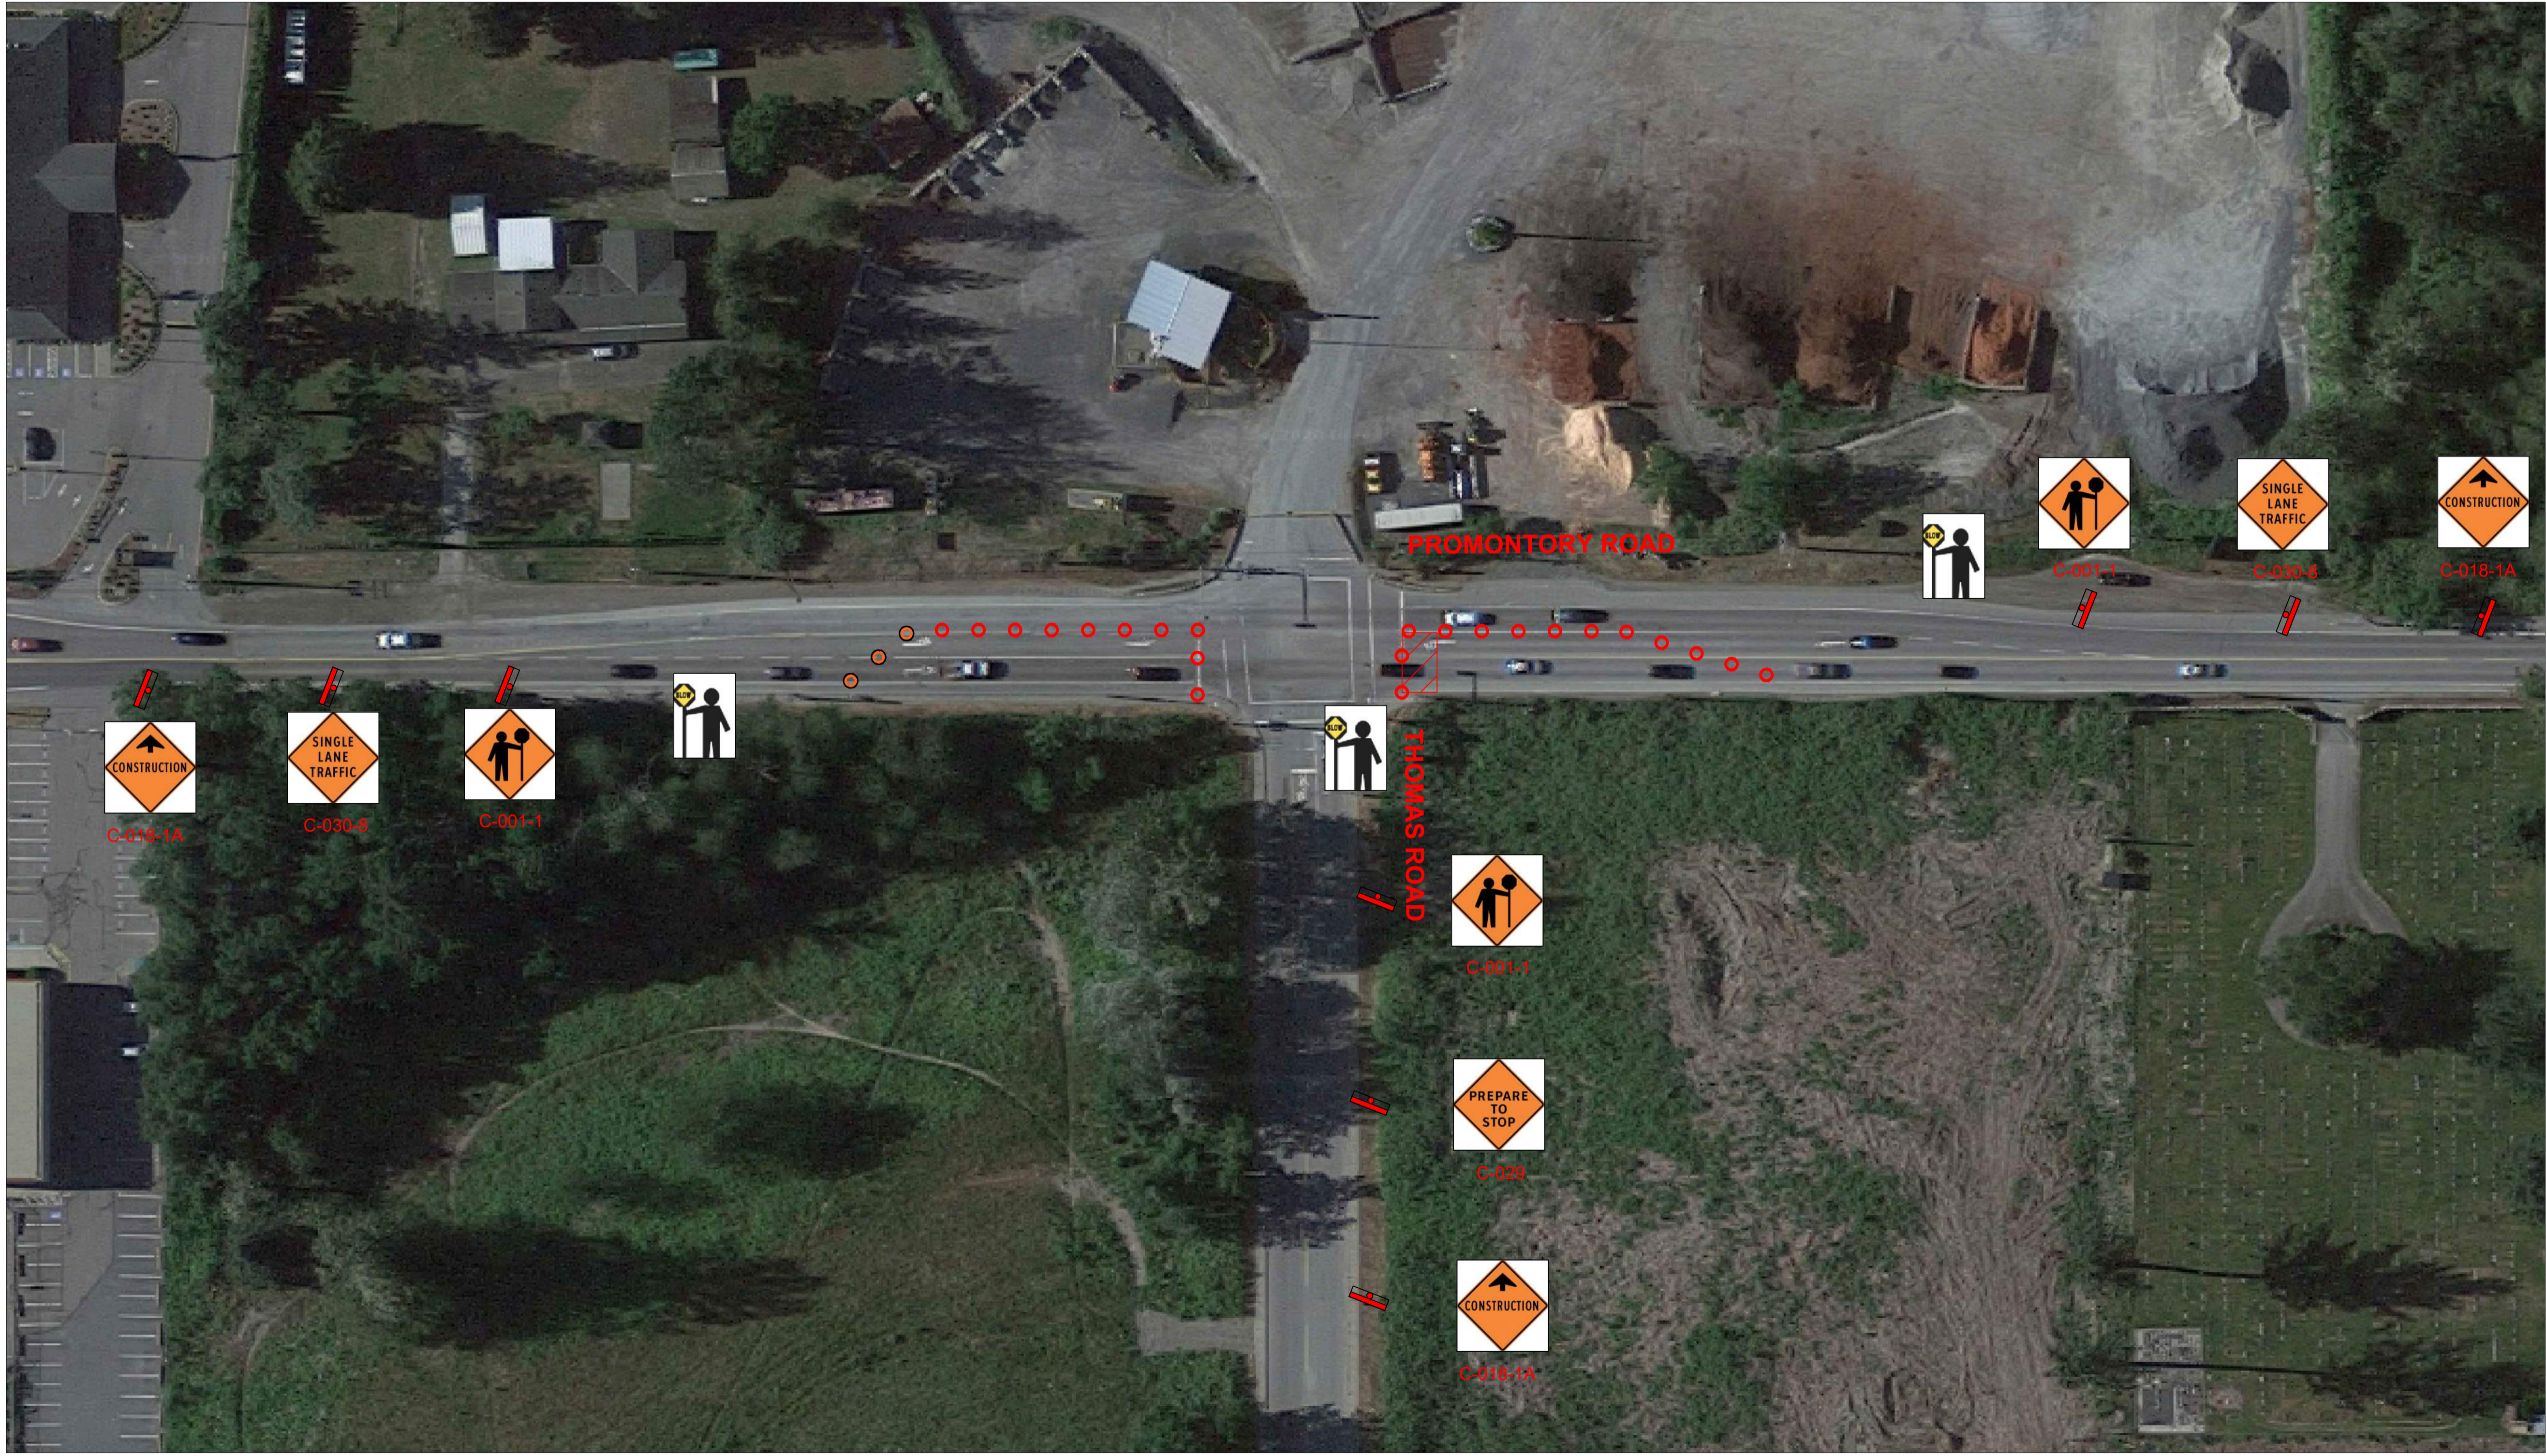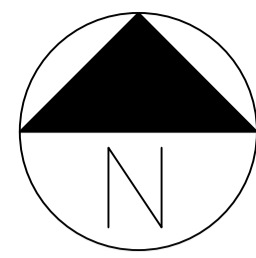

No	DATE	REVISIONS DESCRIPTION	BY	CHECKED
5	MM/DD/YY	--	--	--
4	MM/DD/YY	--	--	--
3	MM/DD/YY	--	--	--
2	MM/DD/YY	--	--	--
1	MM/DD/YY	--	--	--

**NOTES:**

1. ALL TRAFFIC CONTROL OPERATIONS MUST BE PERFORMED AS PER TRAFFIC MANAGEMENT MANUAL FOR WORK ON ROADWAYS MOTI 2020
2. WEEKEND SHIFT ONLY





PREPARED BY:	WZ
CHECKED BY:	--
DATE :	08/05/2020
SCALE	1:500

PROJECT :	CITY OF CHILLIWACK DESIGN BUILD
TITLE :	TMP - PROMONTORY ROAD
DWG #:	NA
REVISION #:	R.1

SHEET  
3 OF 21  
DWG SIZE  
ISO A1

**LEGEND:**

	BARREL CONES
	CONES
	DELINEATORS
	WORK ZONE
	SAFETY ZONE

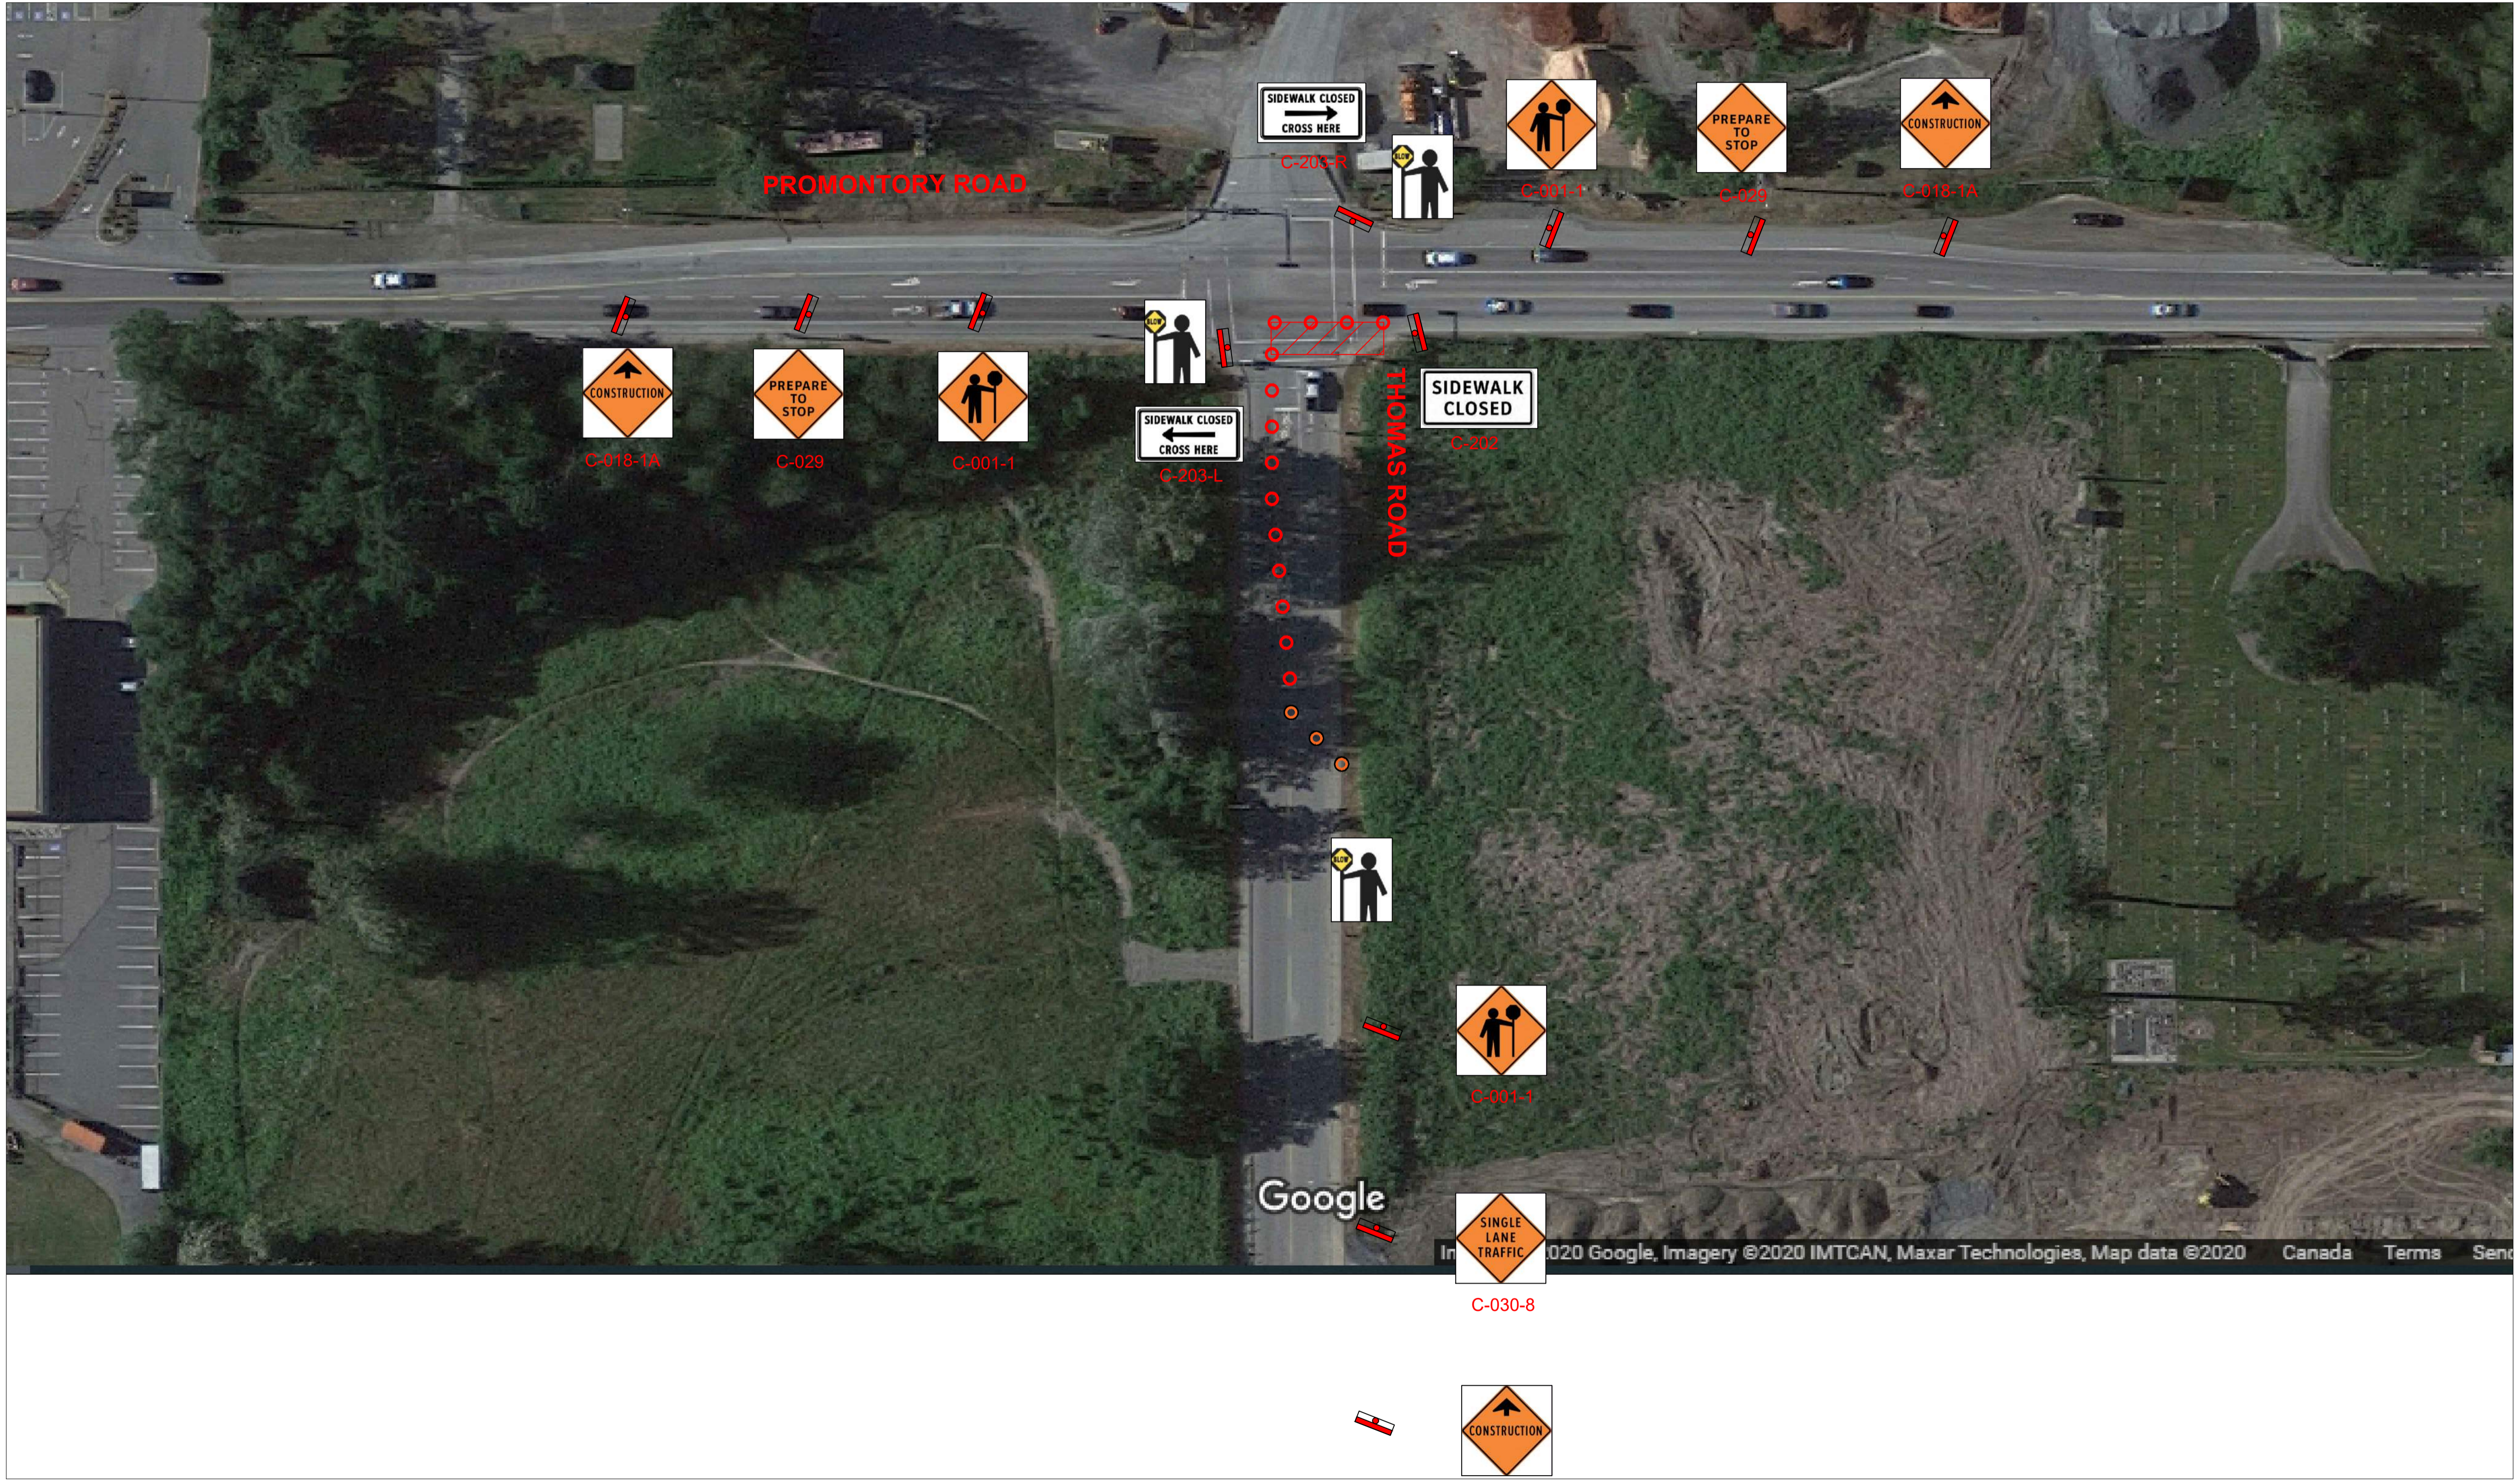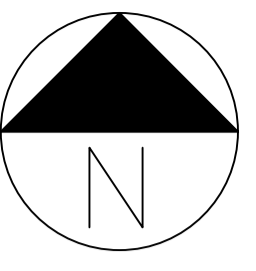

No	DATE	REVISIONS DESCRIPTION	BY	CHECKED
5	MM/DD/YY	--	--	--
4	MM/DD/YY	--	--	--
3	MM/DD/YY	--	--	--
2	MM/DD/YY	--	--	--
1	MM/DD/YY	--	--	--

**NOTES:**

- ALL TRAFFIC CONTROL OPERATIONS MUST BE PERFORMED AS PER TRAFFIC MANAGEMENT MANUAL FOR WORK ON ROADWAYS MOTI 2020
- WEEKEND SHIFT ONLY





PREPARED BY:	WZ
CHECKED BY:	--
DATE :	08/05/2020
SCALE	1:500

PROJECT :	CITY OF CHILLIWACK DESIGN BUILD
TITLE :	TMP - PROMONTORY ROAD
DWG #:	NA
REVISION #:	R.1

SHEET  
4 OF 21  
DWG SIZE  
ISO A1

**LEGEND:**

	BARREL CONES
	CONES
	DELINEATORS
	WORK ZONE
	SAFETY ZONE

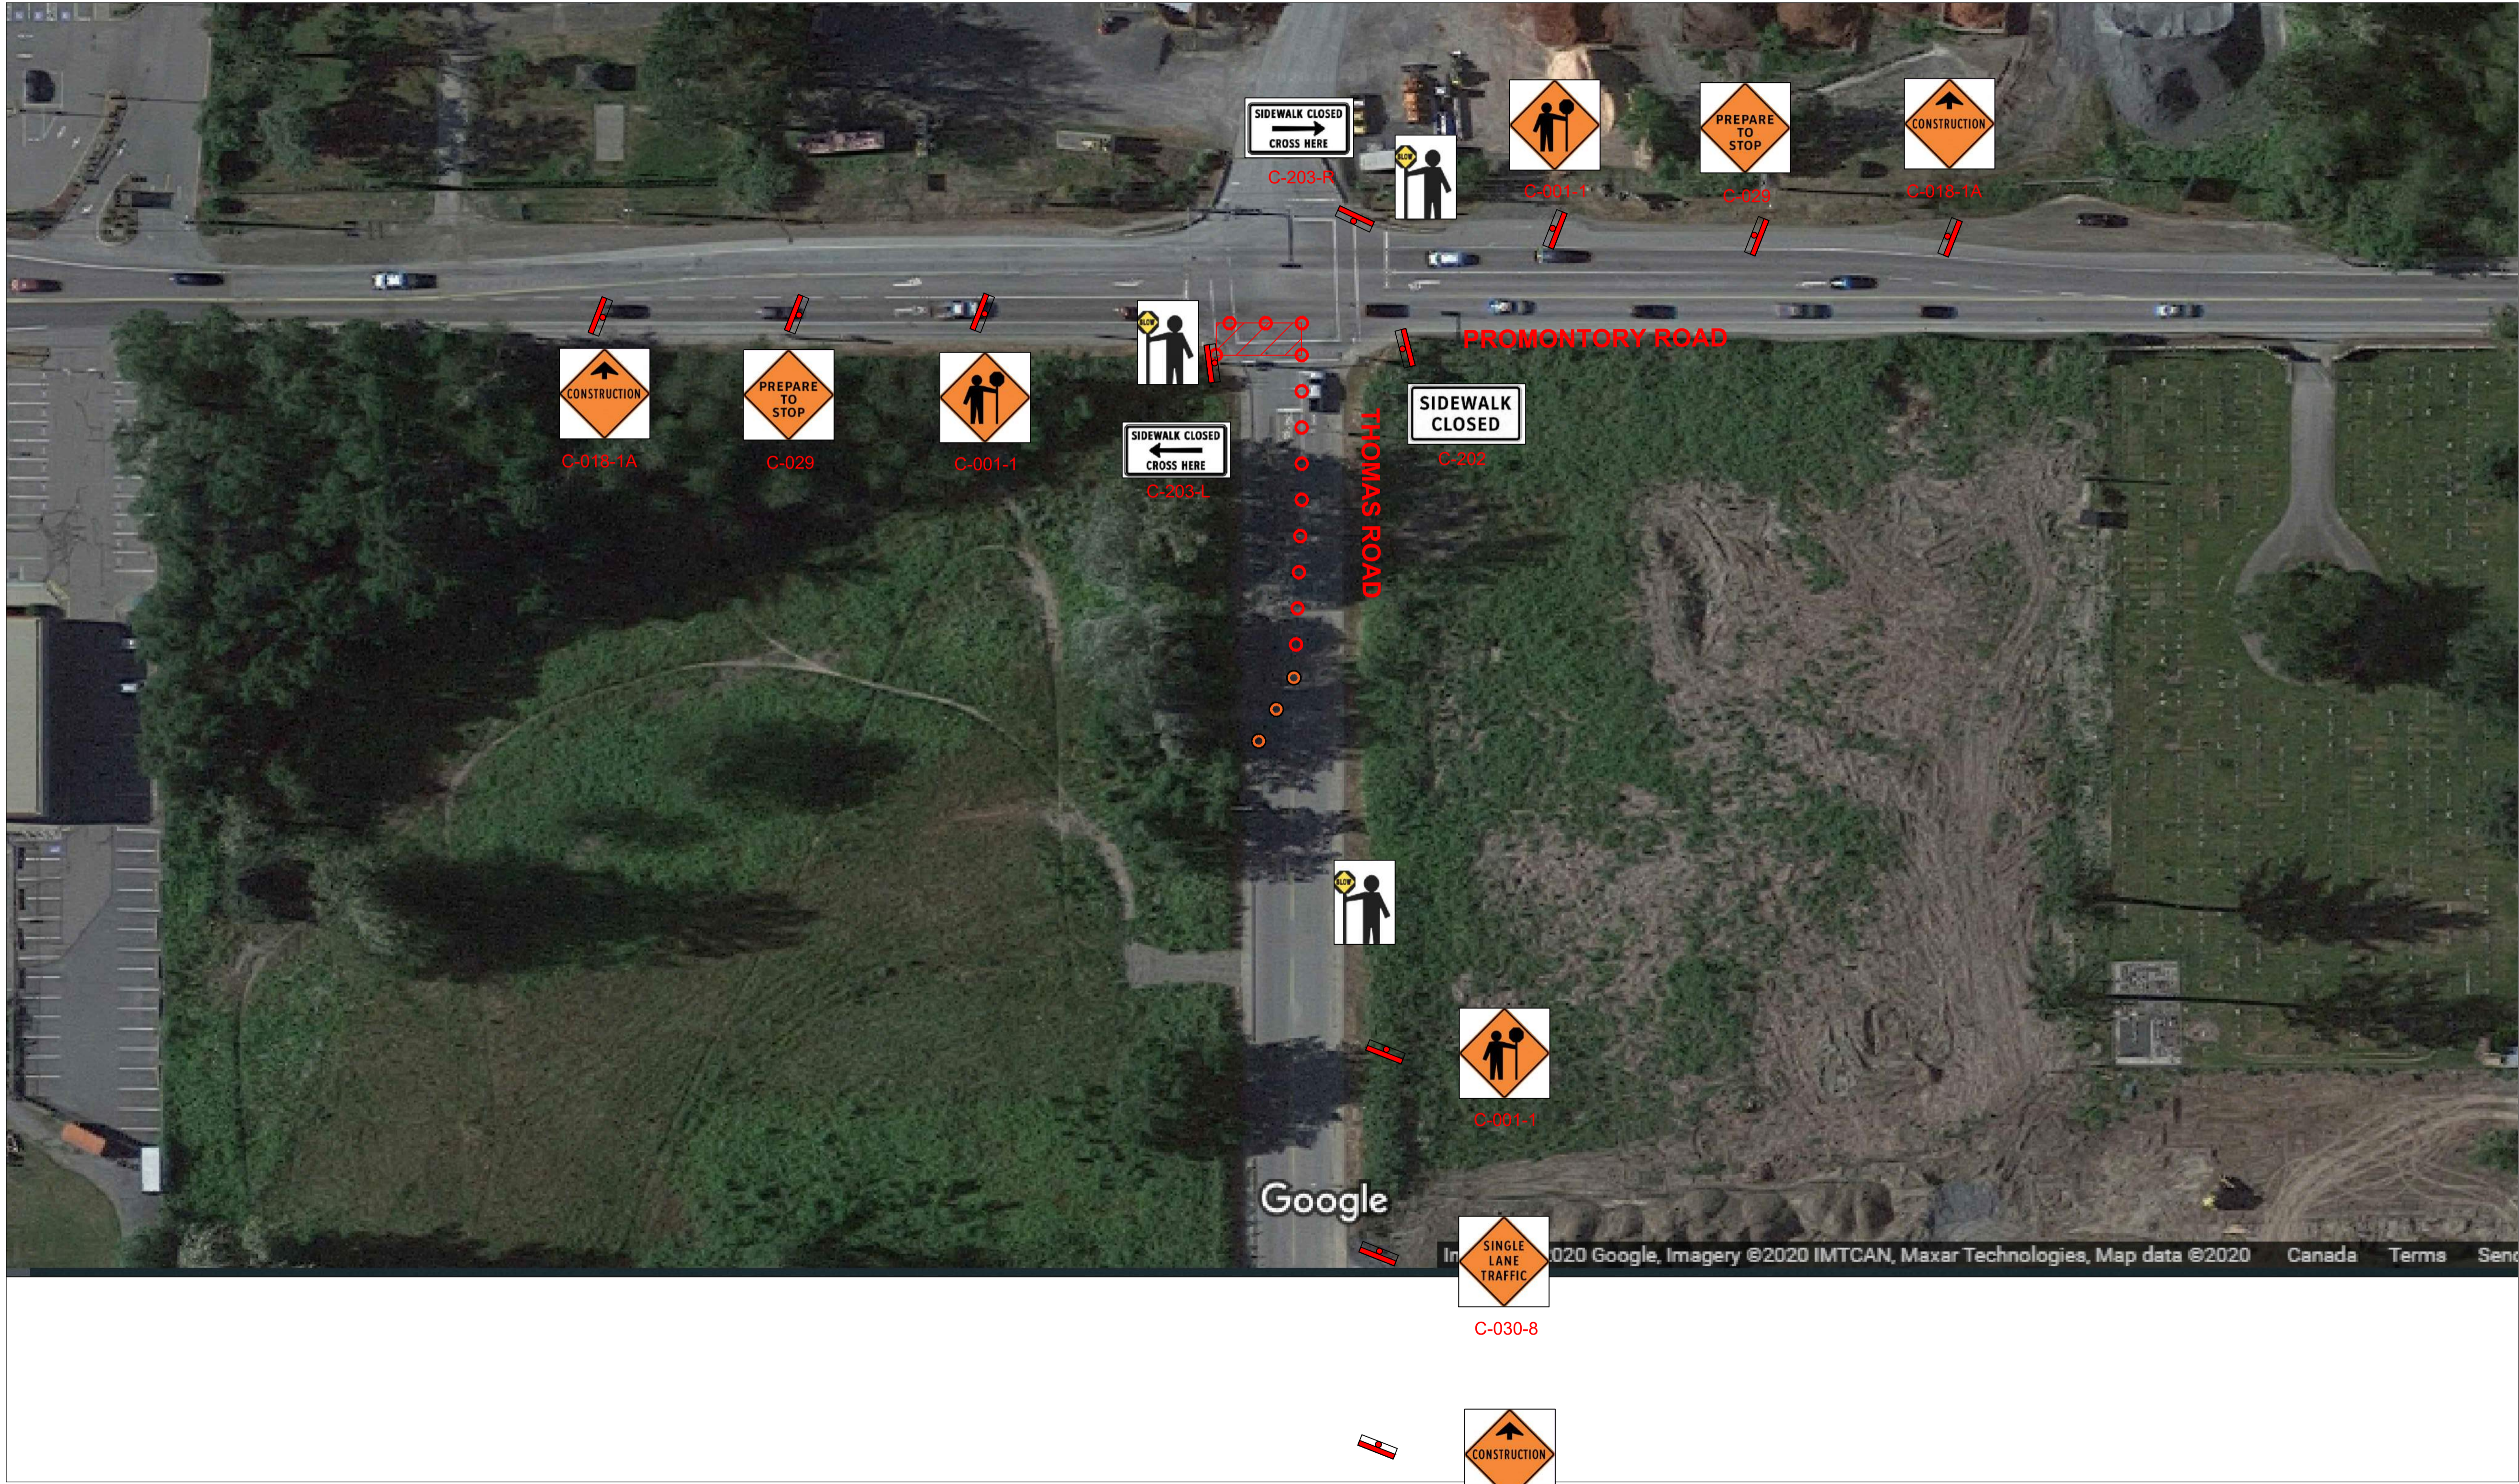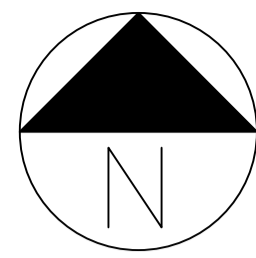

No	DATE	REVISIONS DESCRIPTION	BY	CHECKED
5	MM/DD/YY	--	--	--
4	MM/DD/YY	--	--	--
3	MM/DD/YY	--	--	--
2	MM/DD/YY	--	--	--
1	MM/DD/YY	--	--	--

**NOTES:**

- ALL TRAFFIC CONTROL OPERATIONS MUST BE PERFORMED AS PER TRAFFIC MANAGEMENT MANUAL FOR WORK ON ROADWAYS MOTI 2020
- WEEKEND SHIFT ONLY



PREPARED BY: WZ  
 CHECKED BY: --  
 DATE: 08/05/2020  
 SCALE: 1:500

PROJECT: CITY OF CHILLIWACK DESIGN BUILD  
 TITLE: TMP - PROMONTORY ROAD  
 DWG #: NA  
 REVISION #: R.1

SHEET 5 OF 21  
 DWG SIZE ISO A1