



Date: April 2024 Author: Brittany Ponych 604-861-7187 Project: 31365869
Comments:

FORTIS BC
 DWG001

FORTIS BC
 City of Chilliwack
 Address: 42550 Yale Rd, Chilliwack
 Scope of Work: Fortis BC gas service install
 Closure Description: Single Lane Alternating
 This plan is based on a 60 km/h roadway speed
 All specifications are based on the MOTI manual 2020 edition

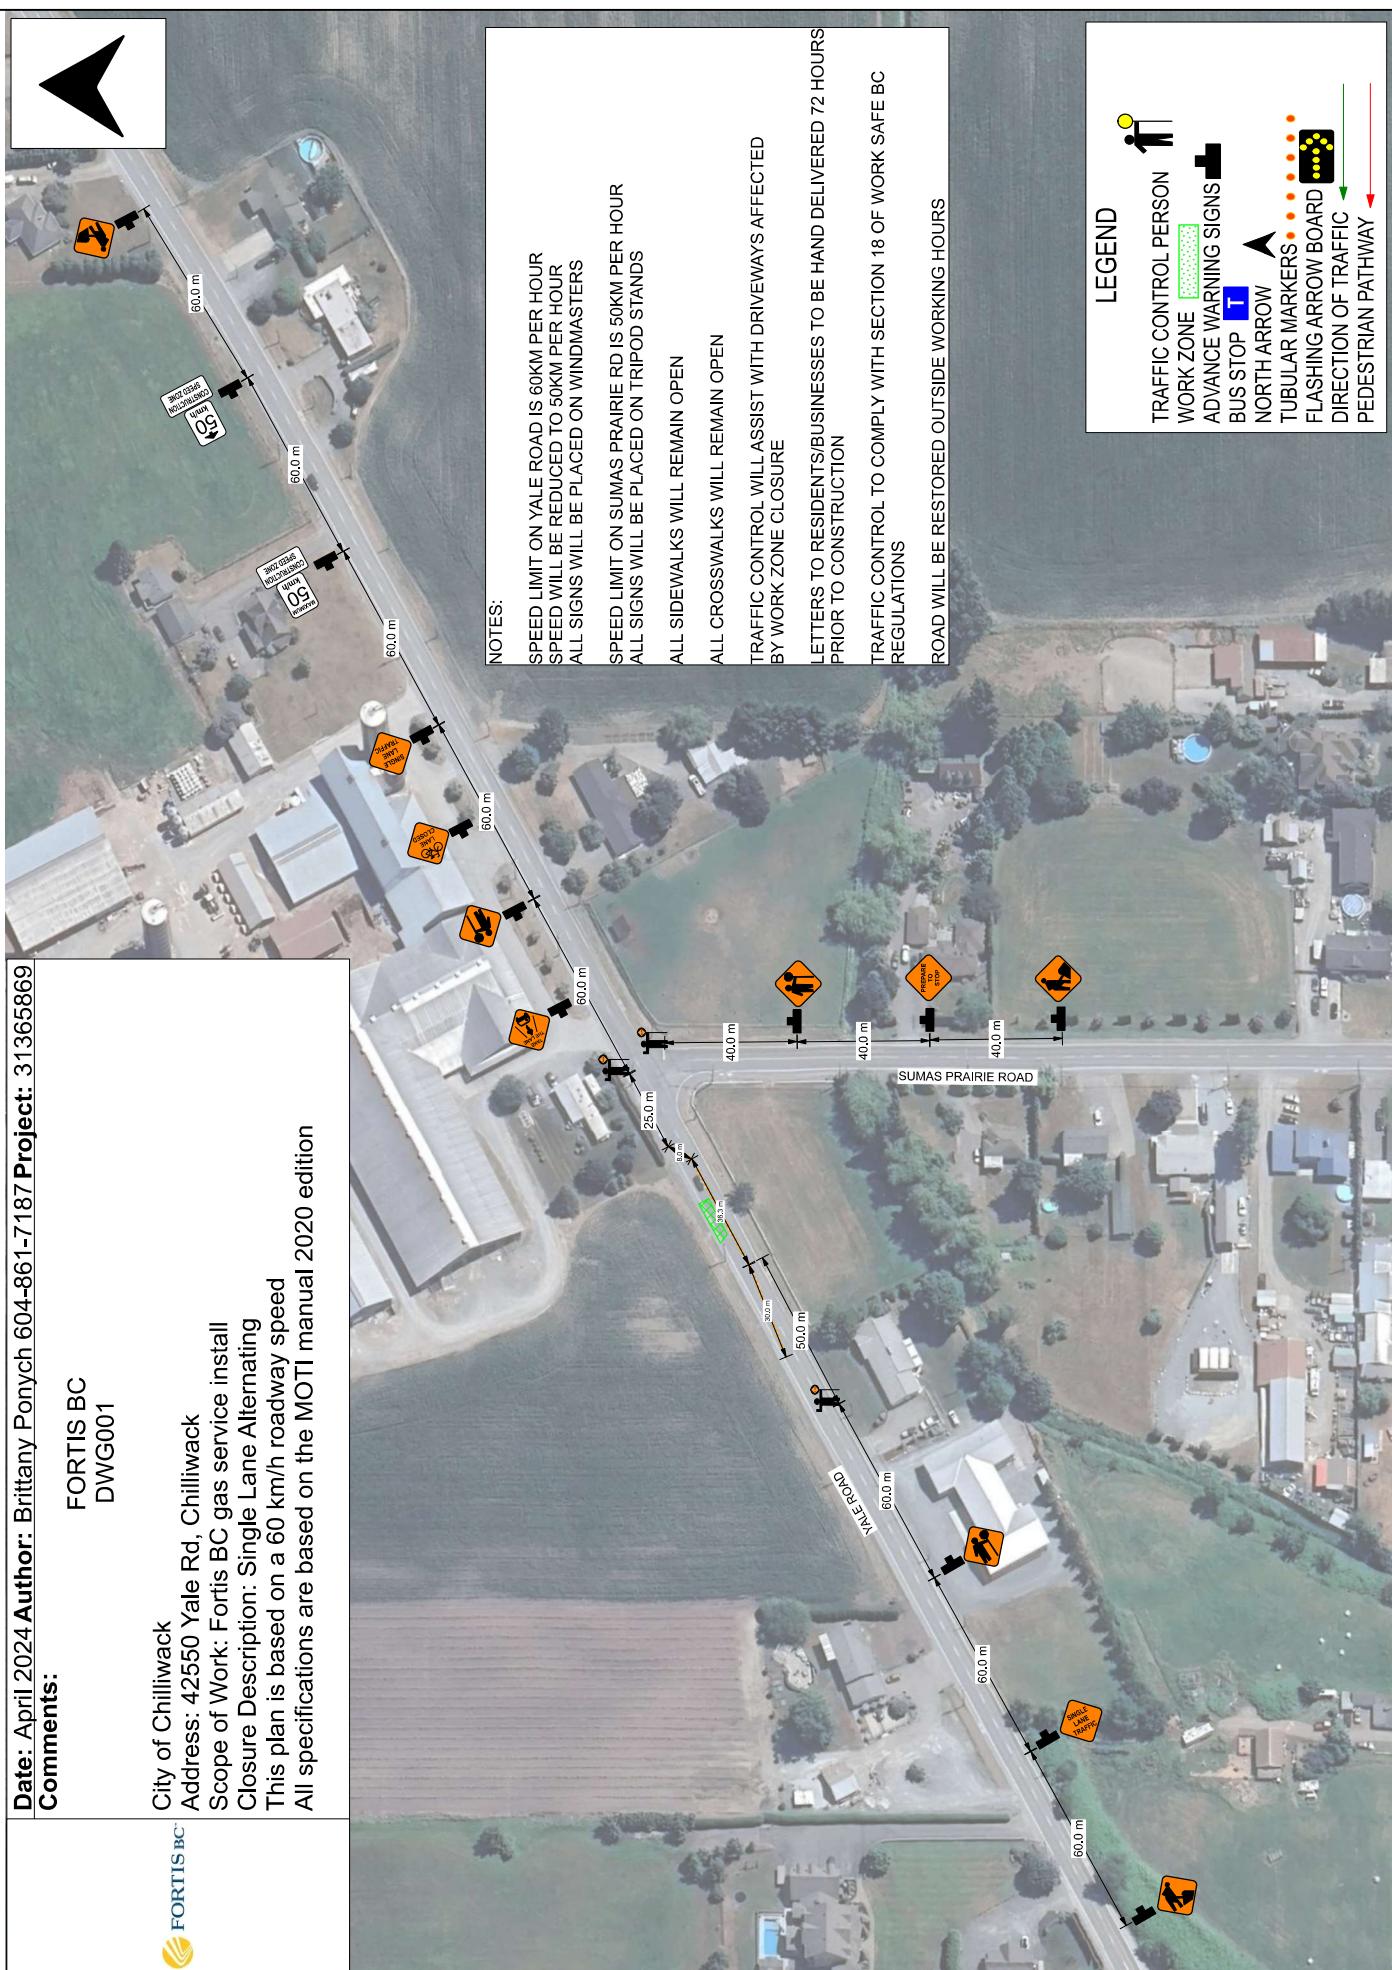

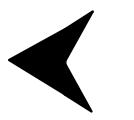

Date: April 2024 Author: Brittany Ponych 604-861-7187 Project: 313658869

Comments:

FORTIS BC
DWG002

FORTIS BC
City of Chilliwack
Address: 42550 Yale Rd, Chilliwack
Scope of Work: Fortis BC gas service install
Closure Description: Single Lane Alternating
This plan is based on a 60 km/h roadway speed
All specifications are based on the MOTI manual 2020 edition

