



FORTIS BC GAS
GAS MAIN INSTALLATION
47045 - FIRST AVE

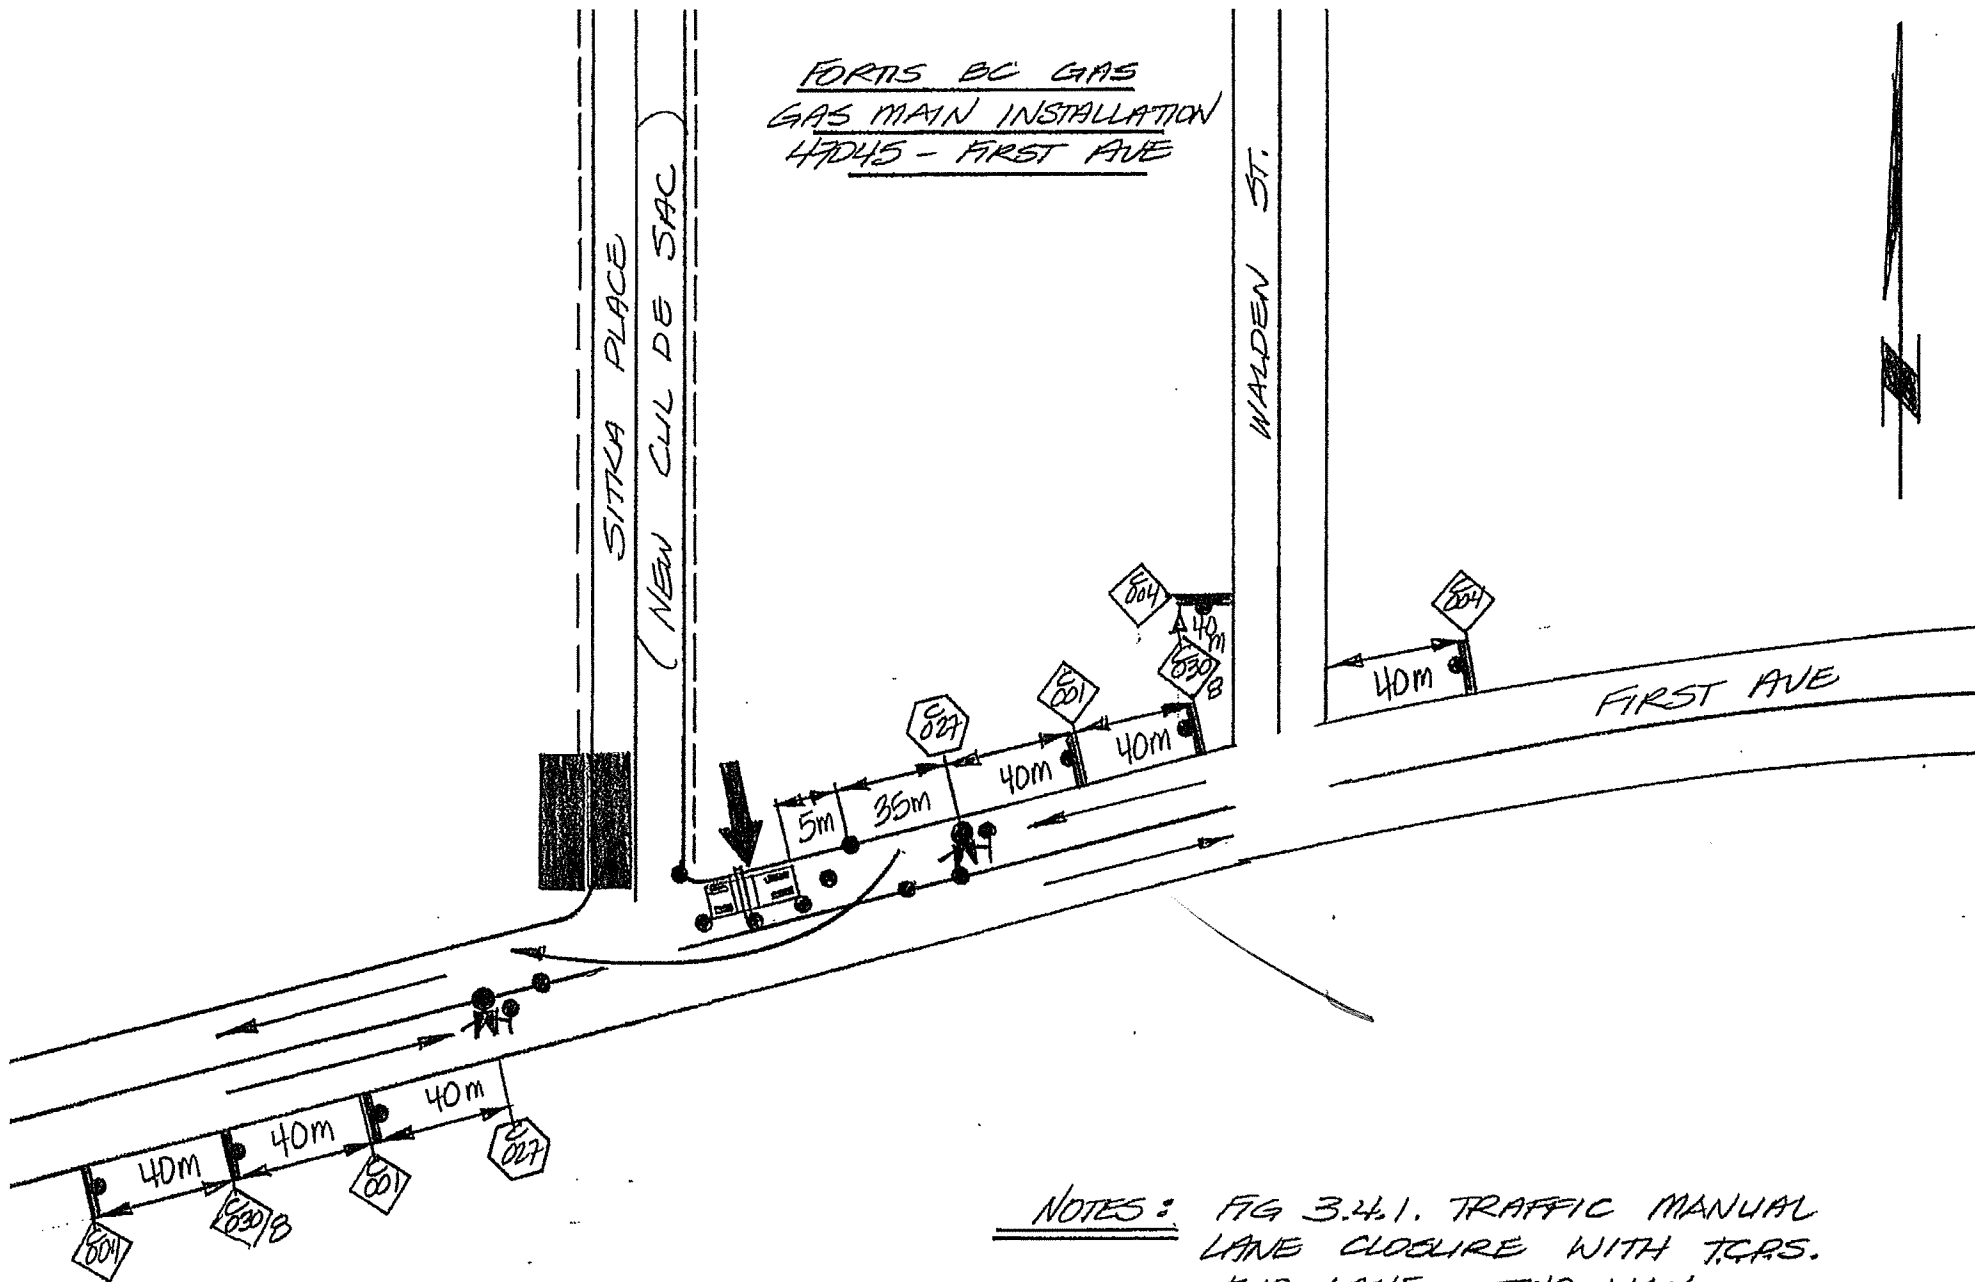

FORTIS # 31002147
JUNE 8/18.

NOTES: FIG 3.4.1. TRAFFIC MANUAL
LANE CLOSURE WITH T.C.R.S.
TWO LANE - TWO WAY
ROADWAY.

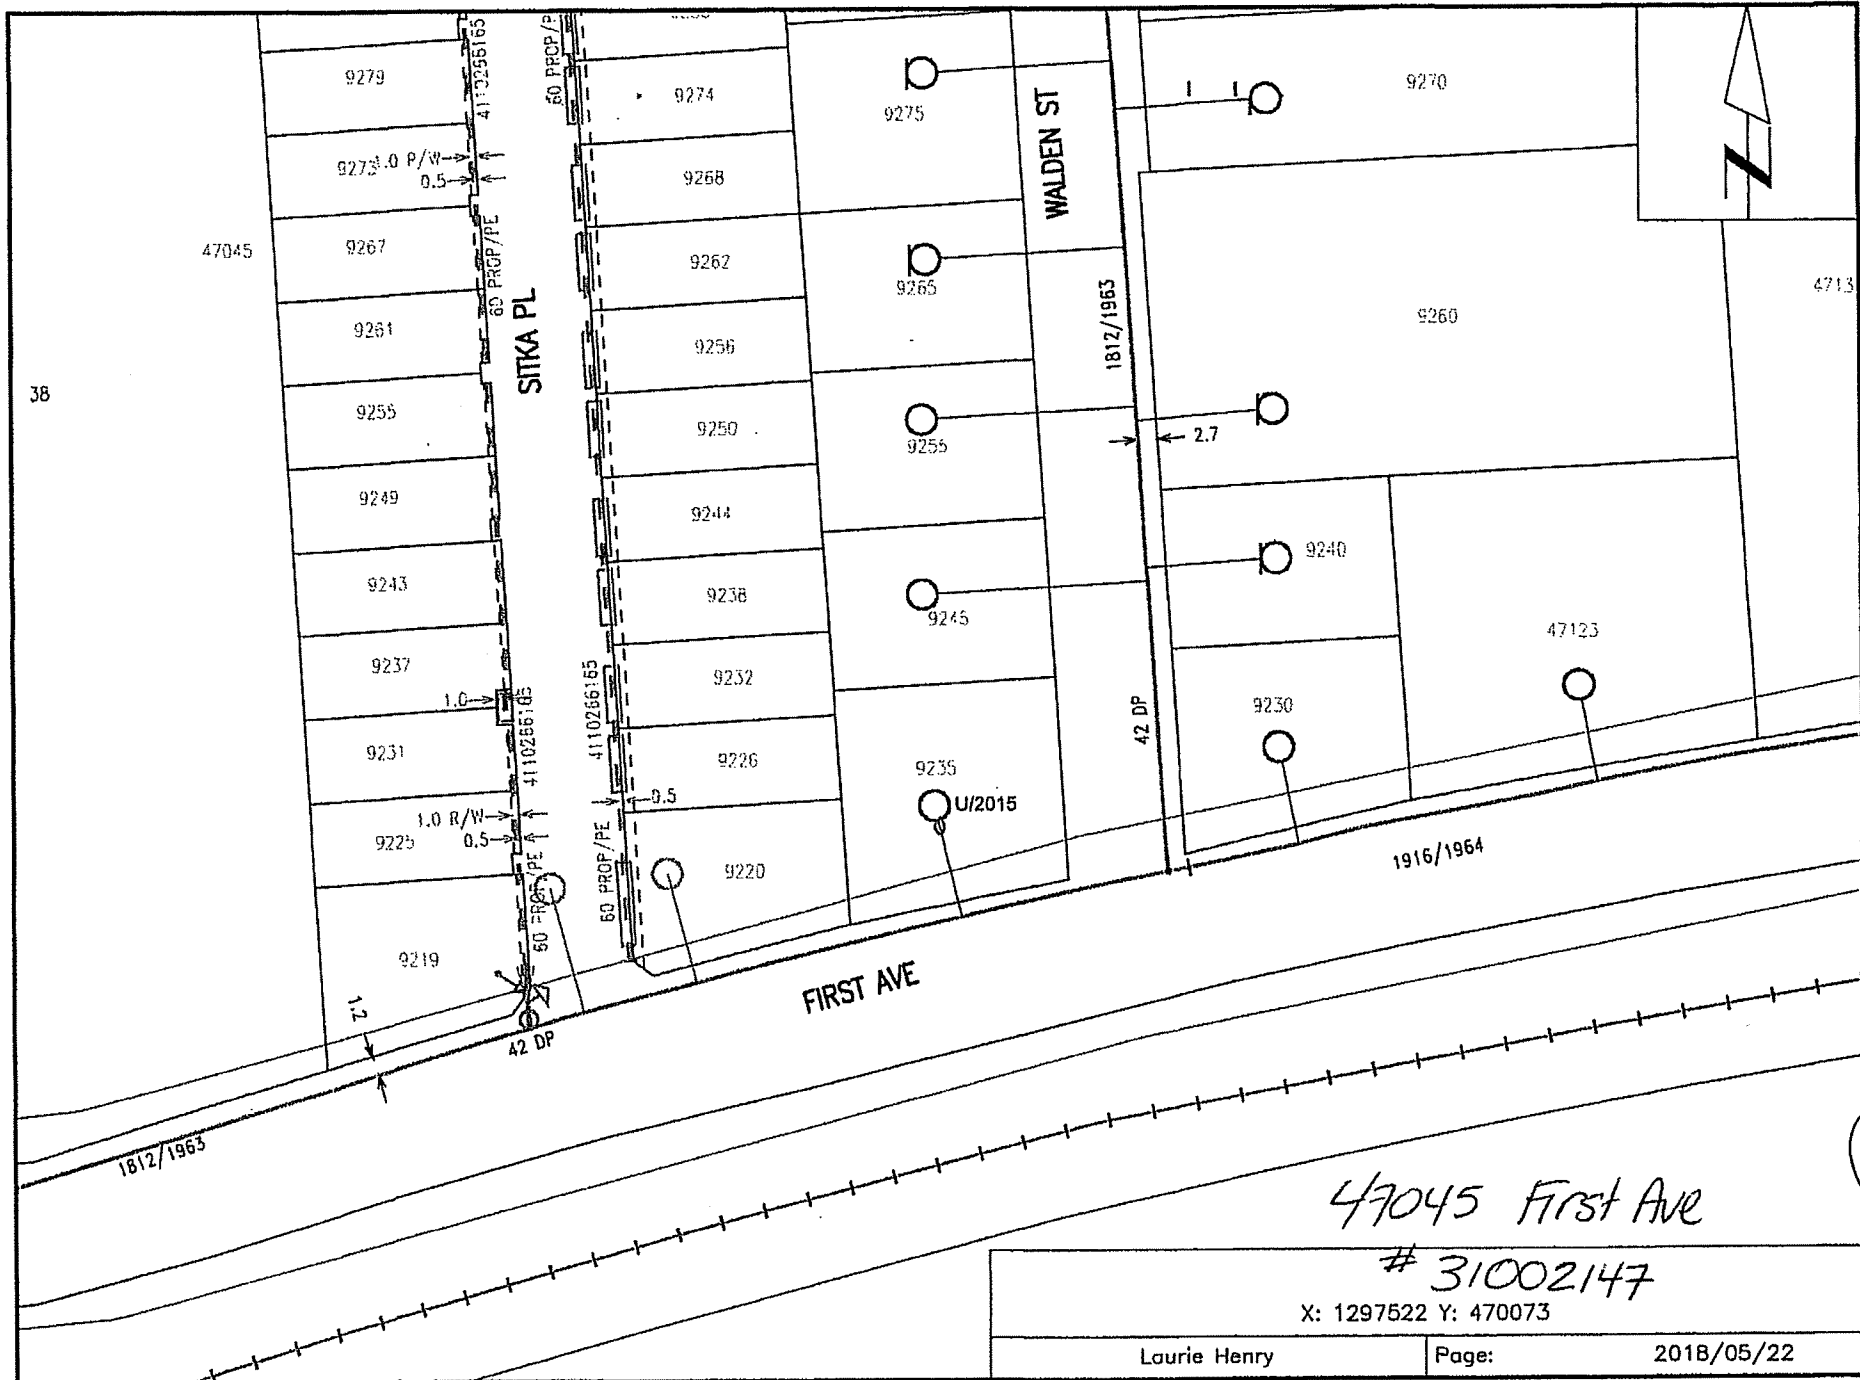

38

47045

1812/1963

FIRST AVE

WALDEN ST

1812/1963

1916/1964

47045 First Ave

31002147

X: 1297522 Y: 470073

Laurie Henry

Page:

2018/05/22

PH