


# 4110300433

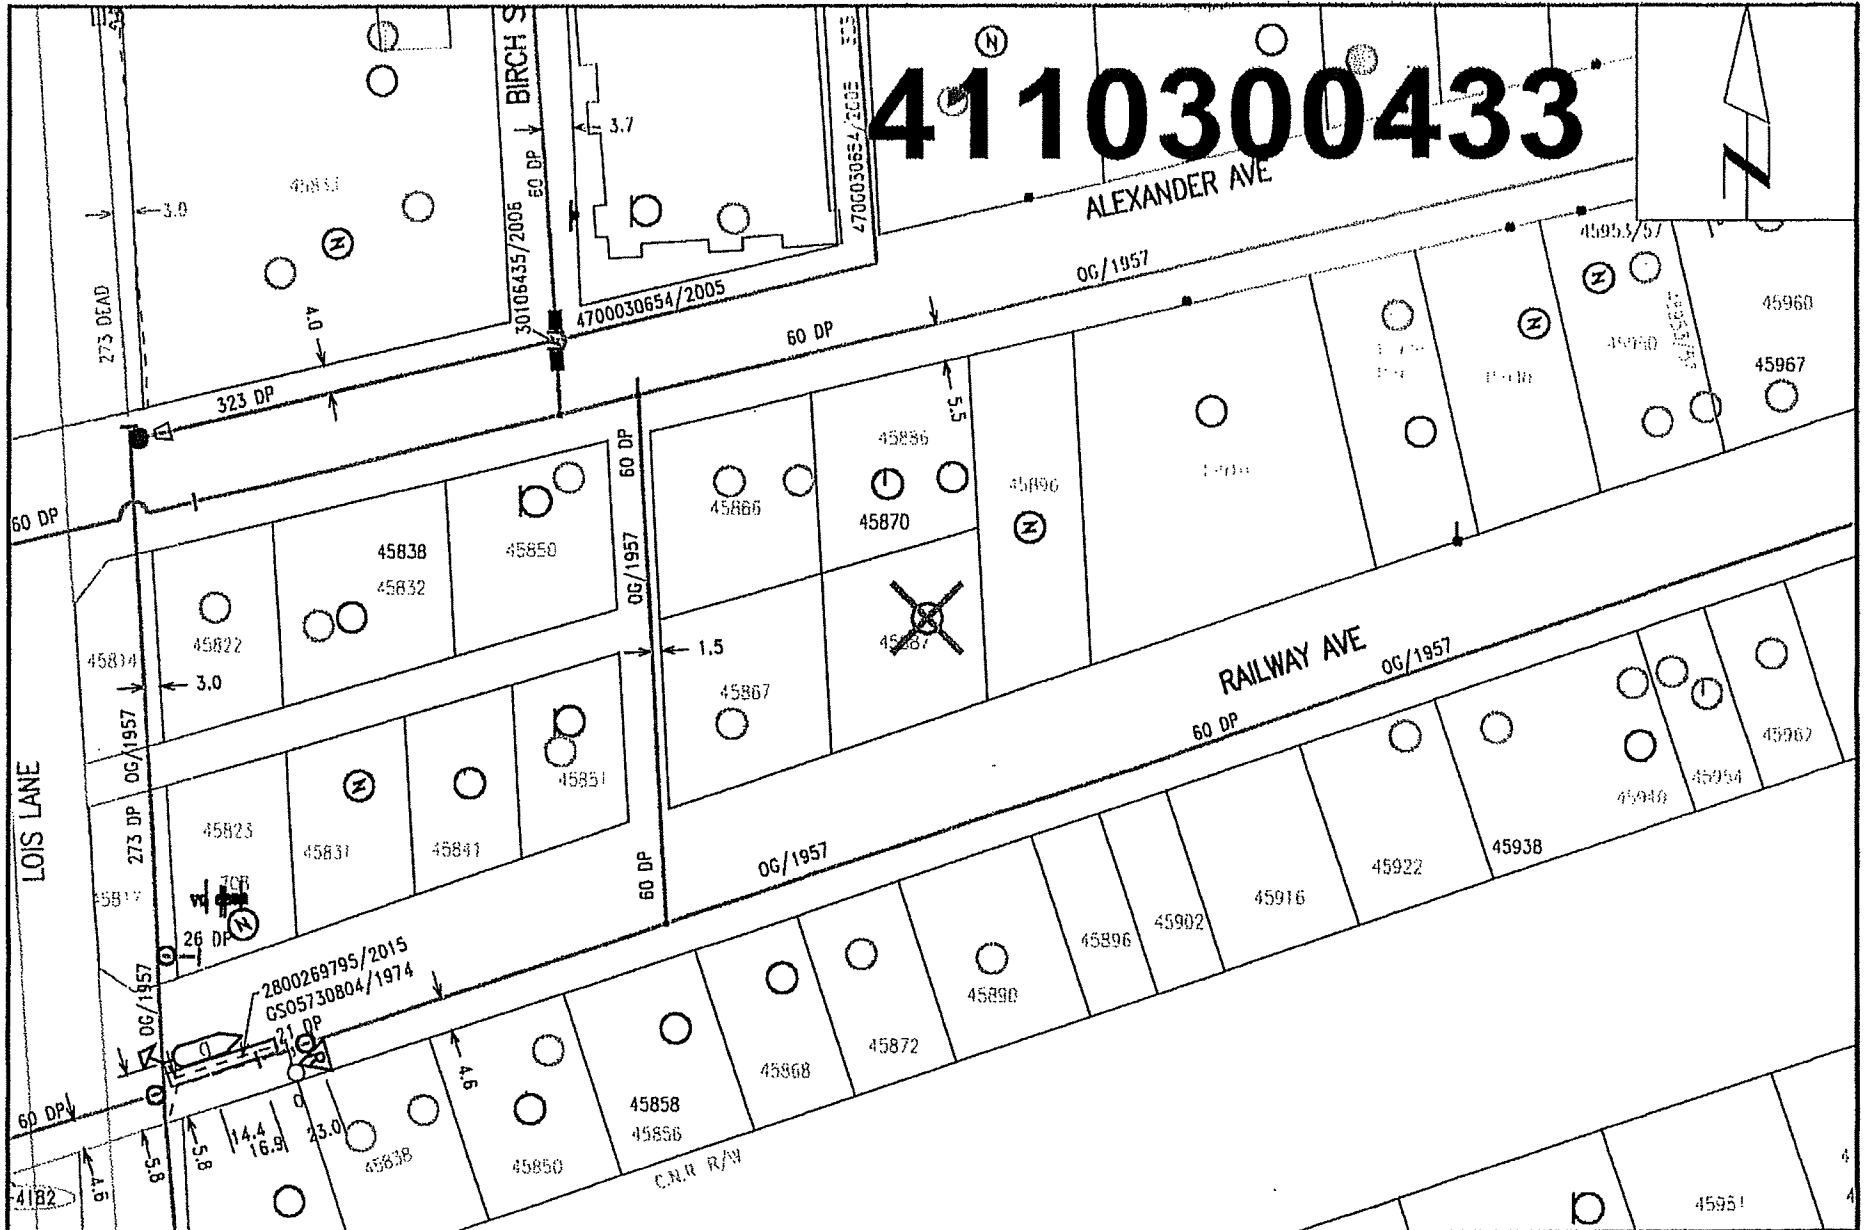


Nearest Intersection: Street Name Not Found and Railway Ave.  
Distance from lot to intersection is 48 meters (51 degrees South of West).  
View Scale: 1:1000

<b>45887 Railway Ave, Chilliwack</b>		
Order #: 31003862	Prem #: 300528	City Limits: Chilliwack
X: 1295156337.00	Y: 469293688.00	2018/05/29



FORTIS BC GAS  
GAS SERVICE INSTALLATION  
45887 RAILWAY AVE.

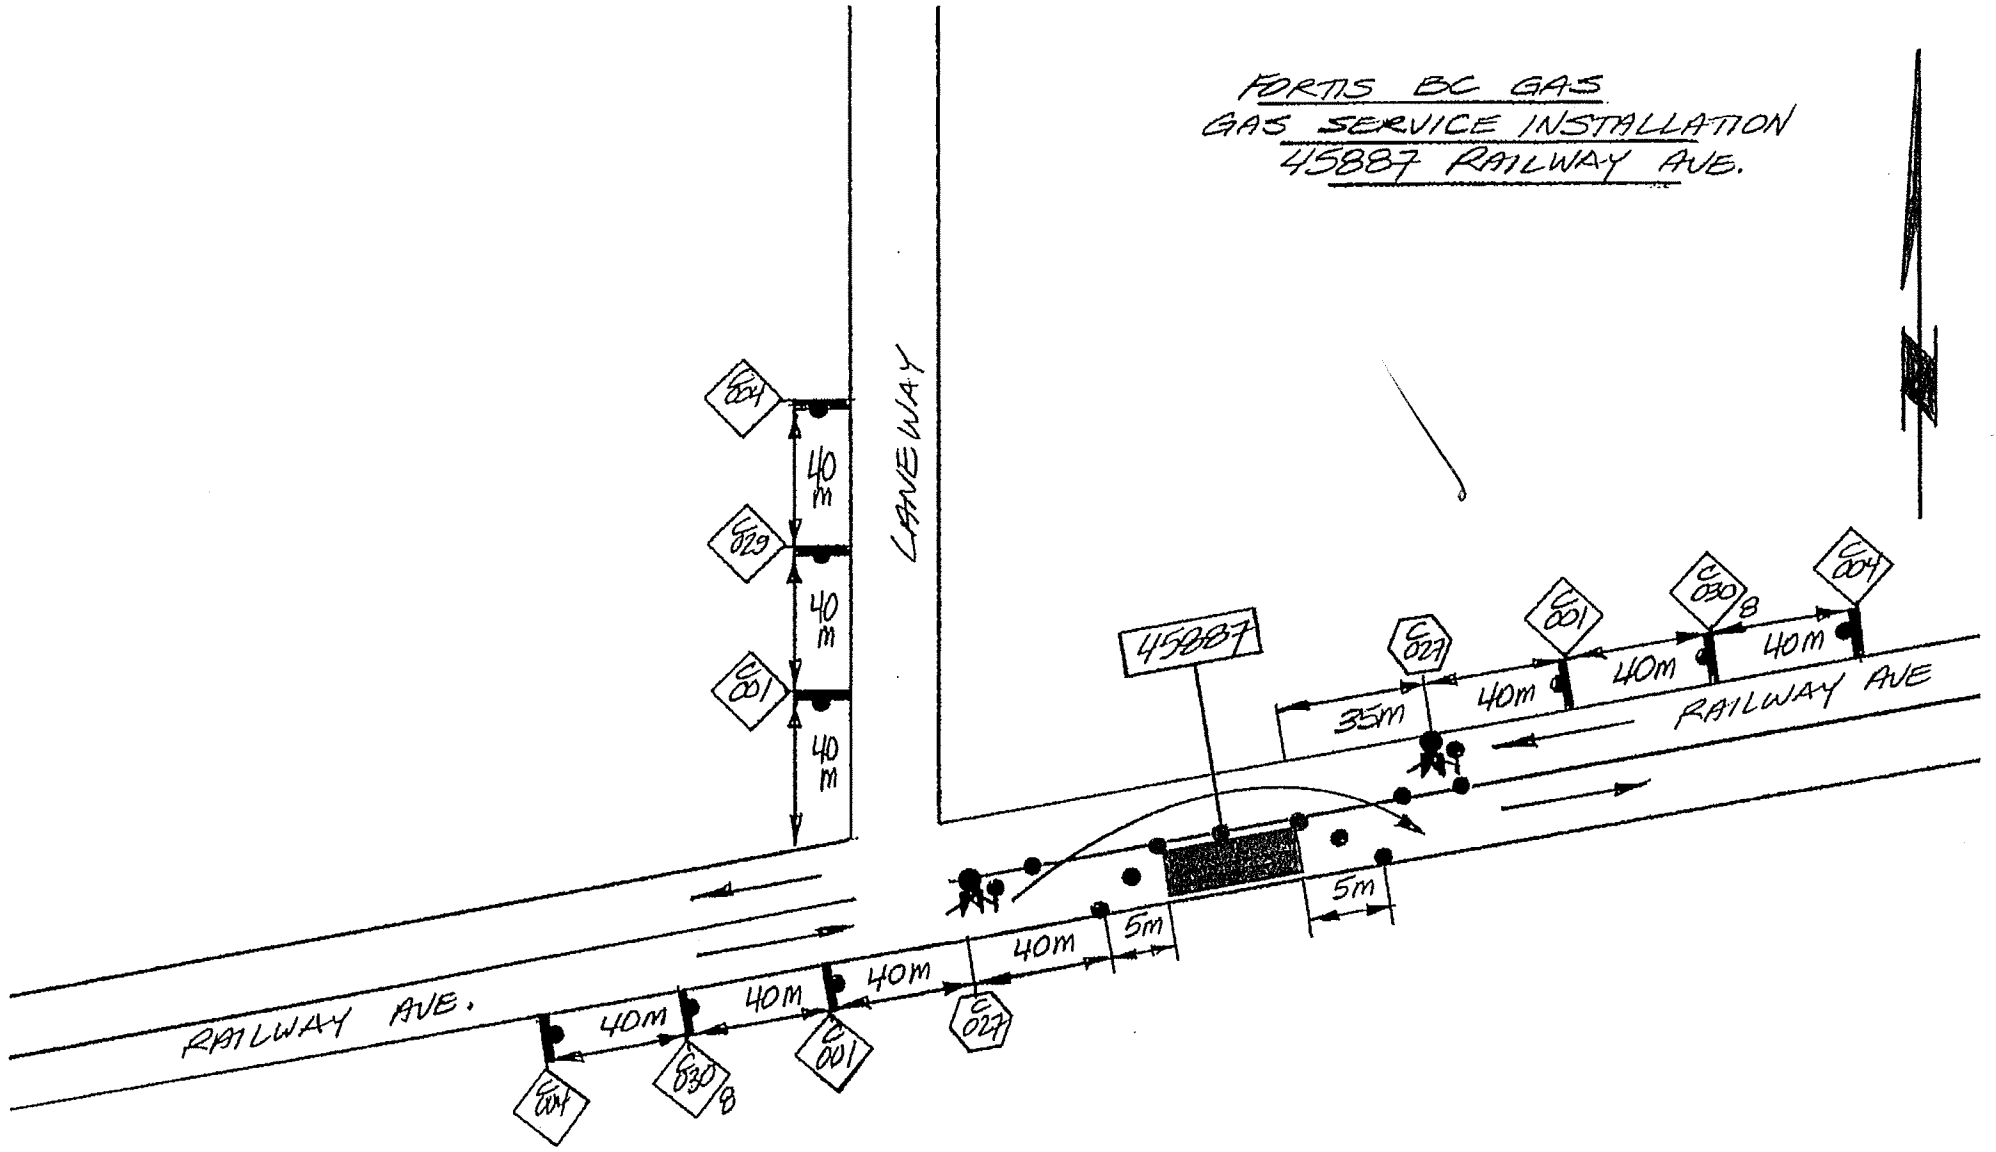

FORTIS # 31003862  
JUNE 13/18

NOTES: FIG 34.1. MANUAL  
LANE CLOSURE WITH TCPS  
TWO LANE - TWO WAY  
ROADWAY.

