


FORTIS BC
 SERVICE INSTALLATION
 45887 RAILWAY AVENUE, CHILLIWACK
 JOB# 31110652



FEBRUARY 2020
 HOURS OF OPERATION 7:00AM - 5:00PM
 WORK WILL TAKE ONE DAY TO COMPLETE

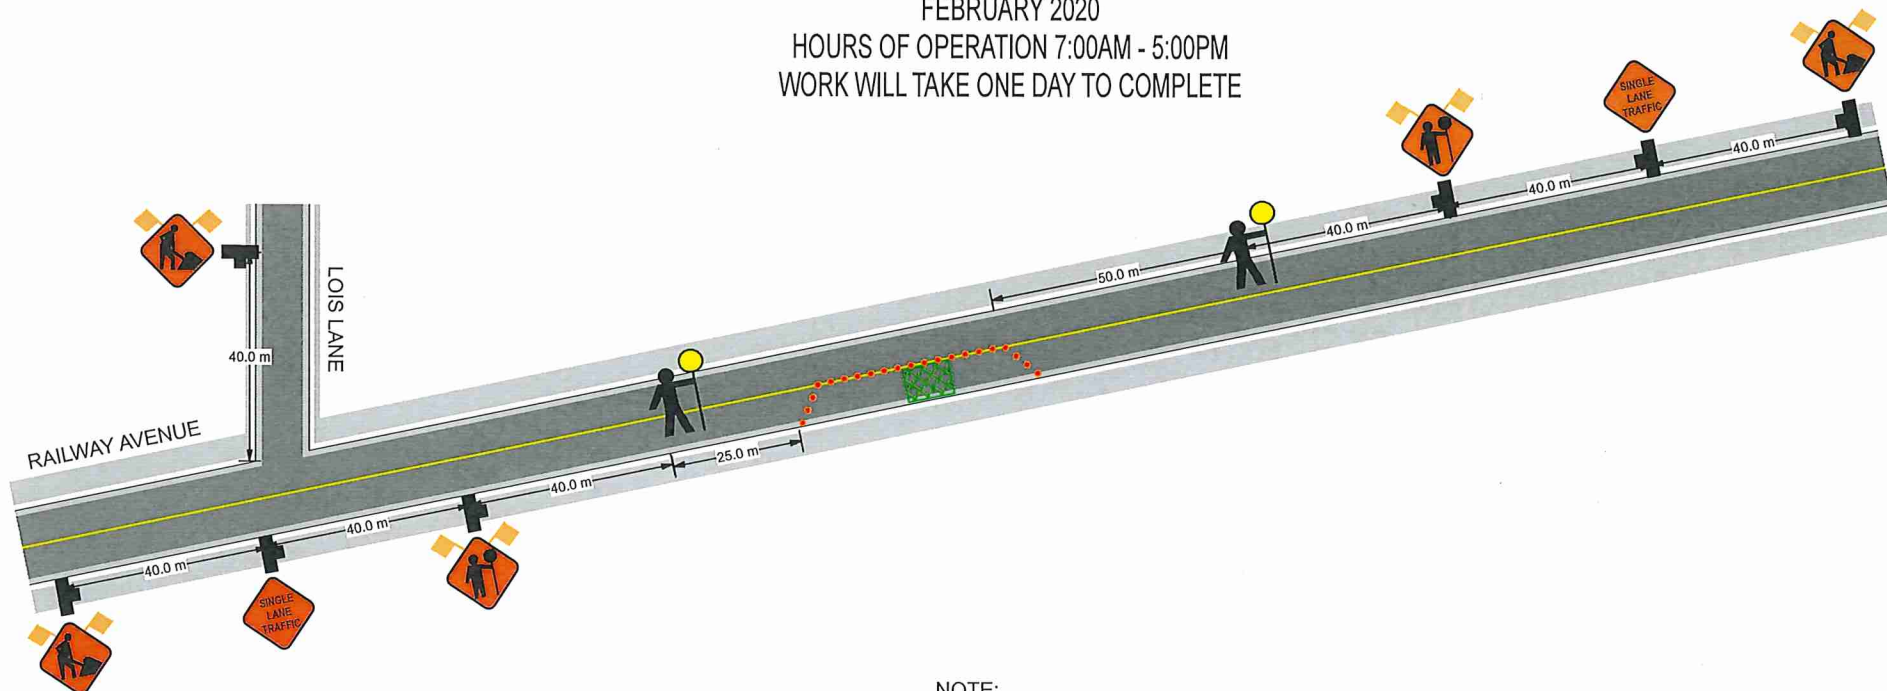

LEGEND

- DIRECTION TRAFFIC FLOW
- NORTH MARKER
- TUBULAR MARKERS
- WORK AREA
- SIGN STANDS
- TRAFFIC CONTROLLER
- BUS STOP
- FLASHING ARROW BOARD TRUCK

NOTE:

ALL SIDEWALKS - CROSSWALKS AND BUS STOPS WILL REMAIN OPEN

TRAFFIC CONTROL WILL ASSIST WITH DRIVEWAYS AFFECTED BY WORK ZONE CLOSURE

SPEED LIMIT ON RAILWAY AVE IS 50 KM PER HOUR
 ALL SIGNS WILL BE PLACED ON WINDMASTER STANDS WITH FLAGS

ADVANCE WARNING SIGNS WILL BE PLACED ON ALL INTERSECTING SIDE STREETS WHEN REQUIRED