

**Legend**


- Barrier
- Delineator
- TCP
- Work Area



Date: 02/06/2020 Project: Five Corners Intersection Title: Wellington Ave, South Side  
Drawing #: 2.3

**Comments:**

- Signs & spacing as per Traffic Management Manual for Work on Roadway
- Single lane traffic will be maintained on Wellington along with angle parking on north side of road
- Angle parking and sidewalk on south side of Wellington to be closed during construction
- Work requiring short duration stoppages will be completed outside of peak traffic times
- TCP(s) will be onsite as required for construction access purposes and to direct pedestrians away from delineated areas

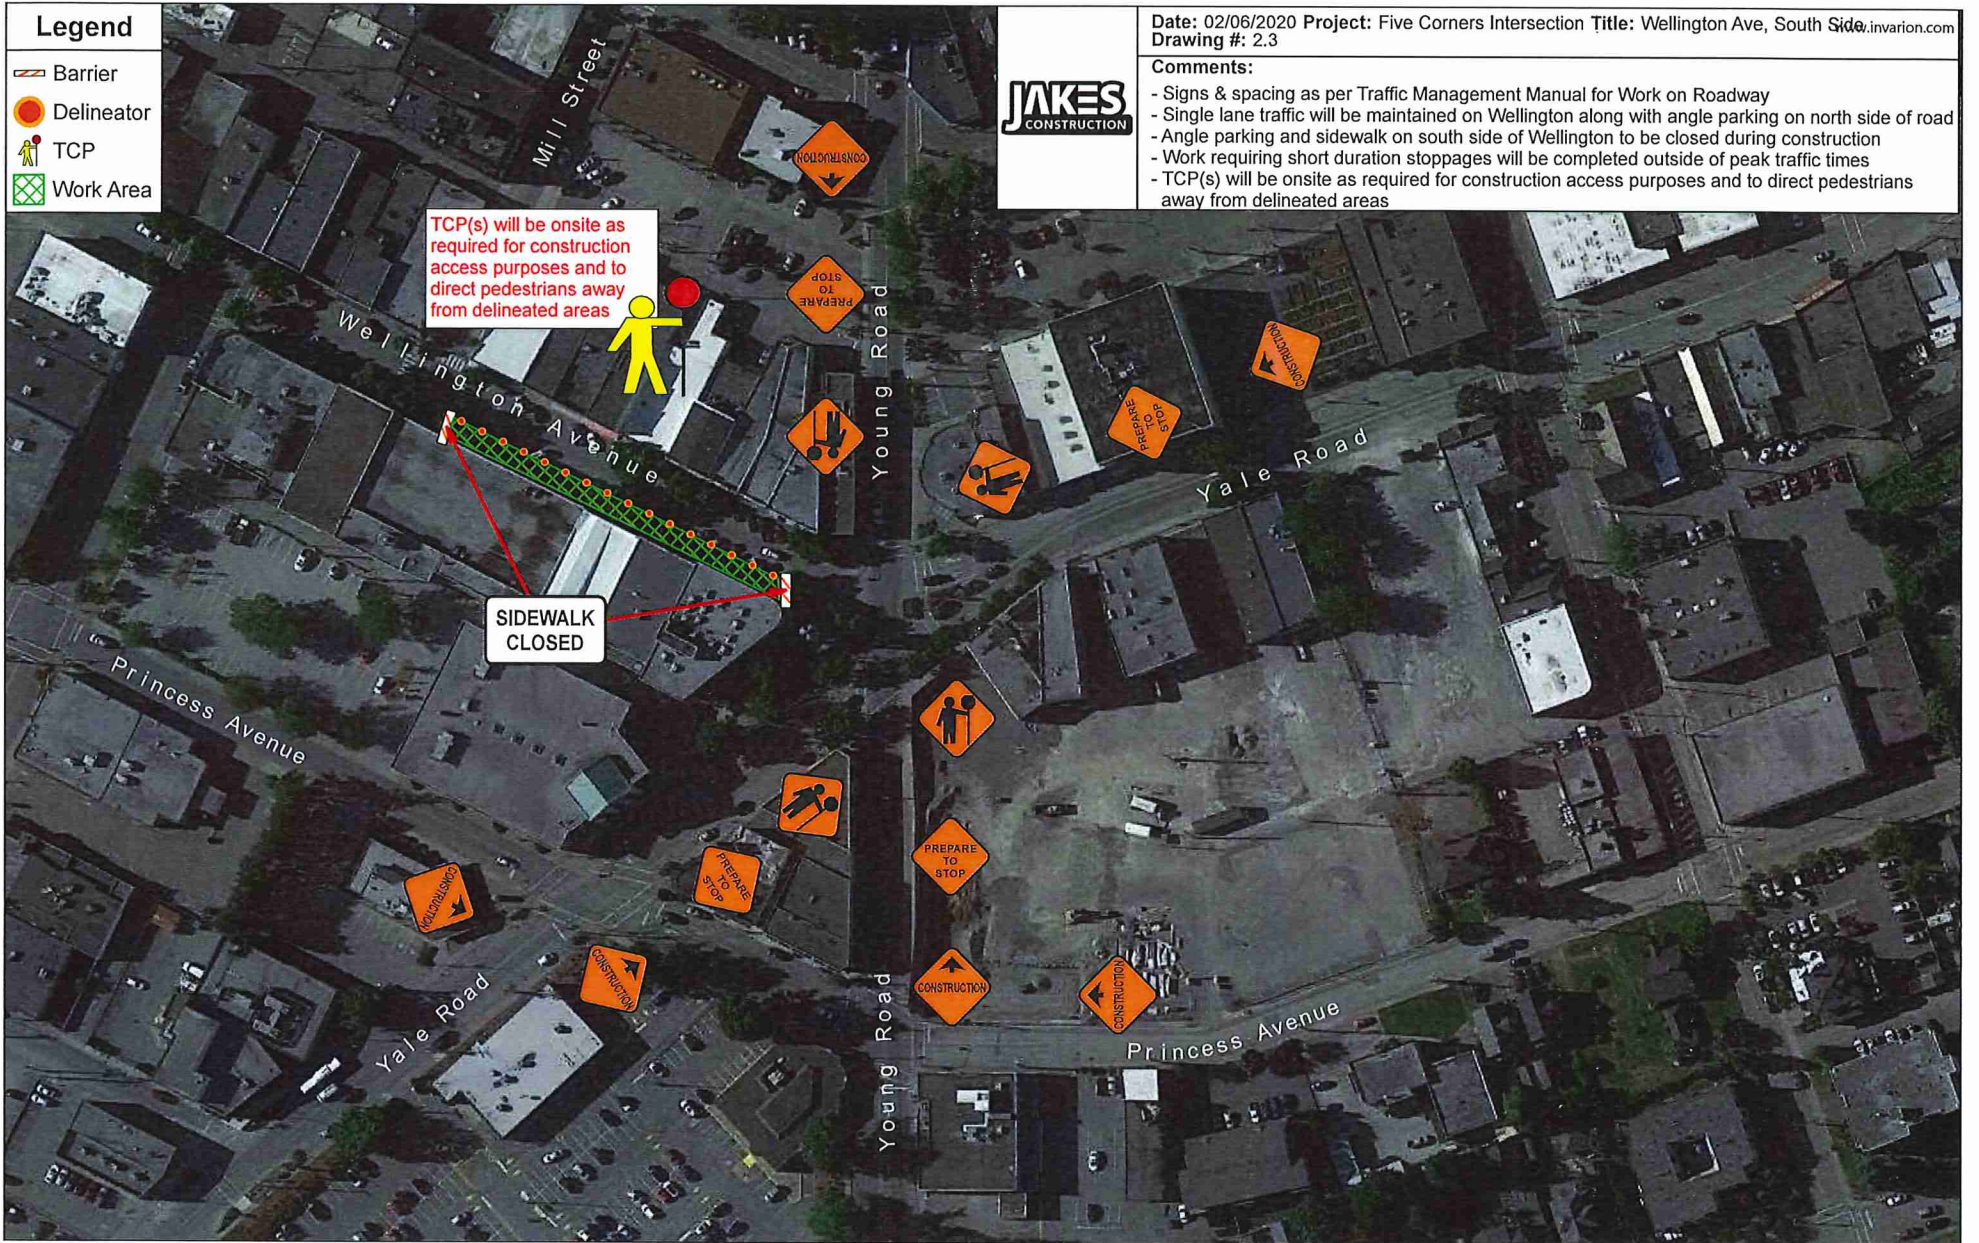

**Legend**


-  Barrier
-  Delineator
-  TCP
-  Work Area



Date: 02/06/2020 Project: Five Corners Intersection Title: Wellington Ave, North Side  
 Drawing #: 2.2

**Comments:**

- Signs & spacing as per Traffic Management Manual for Work on Roadway
- Single lane traffic will be maintained on Wellington along with angle parking on south side of road
- Angle parking and sidewalk on north side of Wellington to be closed during construction
- Work requiring short duration stoppages will be completed outside of peak traffic times
- TCP(s) will be onsite as required for construction access purposes and to direct pedestrians away from delineated areas

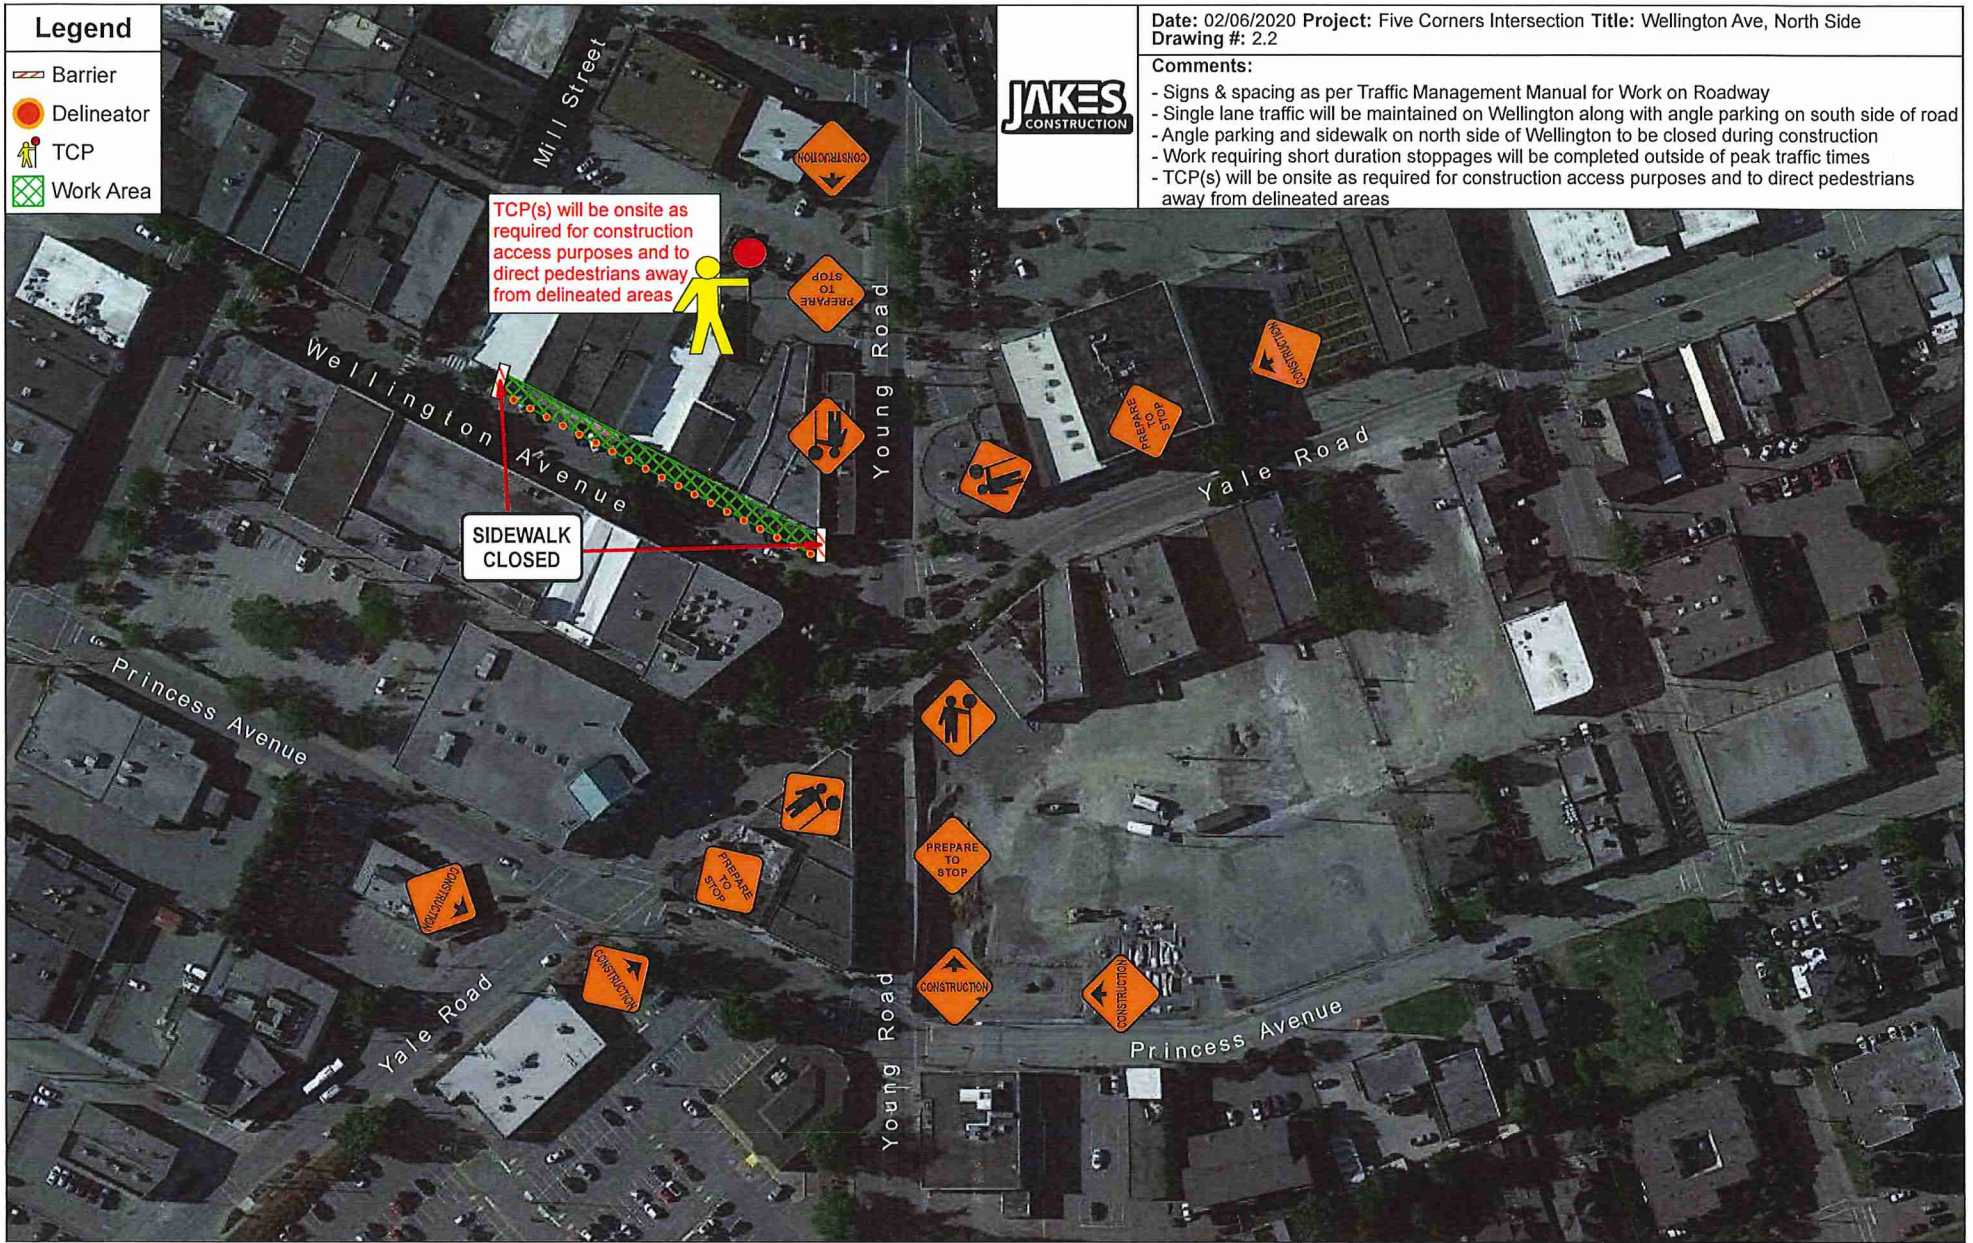

TCP(s) will be onsite as required for construction access purposes and to direct pedestrians away from delineated areas

SIDEWALK CLOSED