








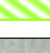
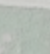



LEGEND

-  SIGN STAND
-  TRAFFIC CONTROL PERSON
-  THANK YOU REDUCE SPEED
-  MAXIMUM SPEED 50 KMH
-  CREW WORKING AHEAD
-  CONSTRUCTION SPEED ZONE
-  SPEED AHEAD 50 KMH
-  SINGLE LANE TRAFFIC
-  TRAFFIC CONTROL PERSON
-  BOLLARD
-  WORK AREA



Date: 2024 **Author:** Yasin Qasem **Project:** 31348136
DWG#: 001 **REV#:** 000 **Contact:** Dave Alexander: 604-313-6488

Comments:
For: Aecon
City of Chilliwack
Address: 43072 Keith Wilson Rd
Scope of Work: Long side service install
Closure Description: 7.8.1 SLAT with Speed Reduction
This plan is based on a 60 km/h roadway speed
Work to be completed: TBD
Time to be completed: TBD
Road Configuration will be restored at the end of each shift
All specifications are based on the Road Management Manual 2020
TCPs will assist pedestrians and cyclists when required.
TCPs to be compliant with WSBC Part 18 and TMM 5.6

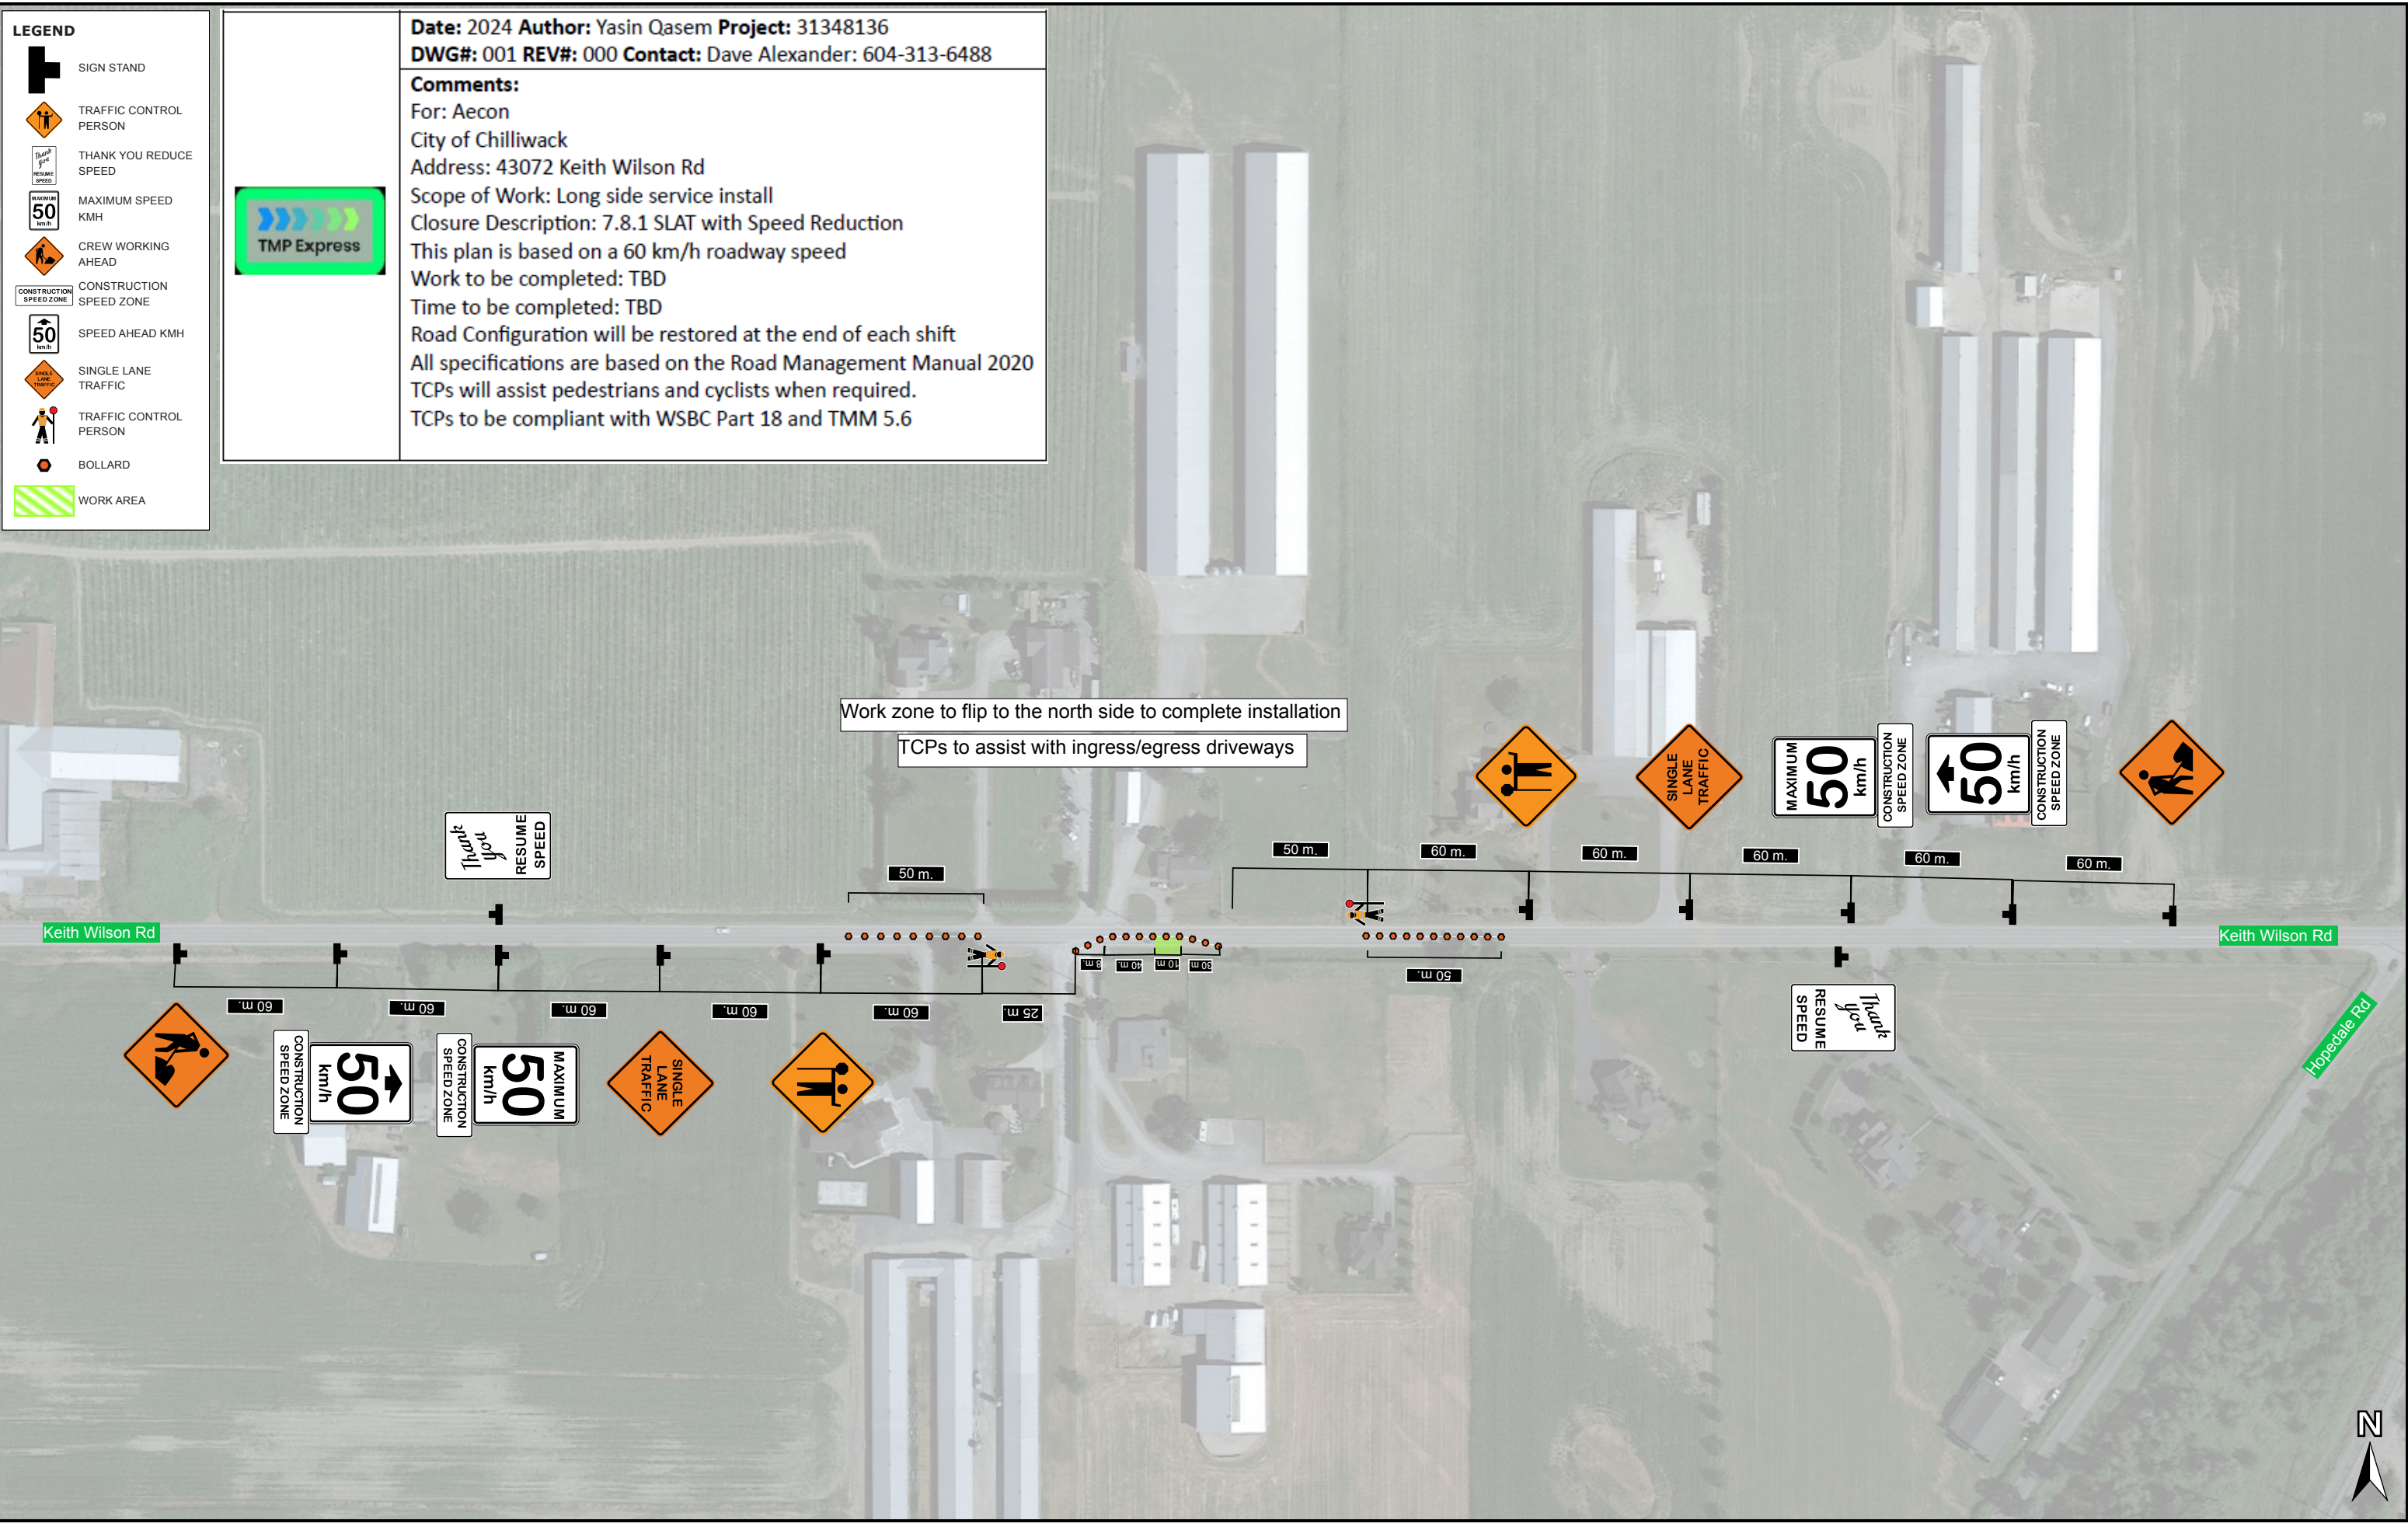

Work zone to flip to the north side to complete installation

TCPs to assist with ingress/egress driveways

Keith Wilson Rd

Keith Wilson Rd

Hopevale Rd

