

Date: Jun 20, 2024 **Author:** Heather Reddekop **Project:** Mill & Pave
Company: GYB Traffic Control Ltd. **Contact:** Heather Reddekop **Start Date:** Jul 4, 2024
End Date: Aug 30, 2024

Comments:
 Address: 45840 Yale Rd
 The work will take place on both sides of the road, starting with the inside lane.
 Milling out old asphalt and replacing with new asphalt.
 Job is weather permitting.

Legend	
	Cone
	Work Area
MAXIMUM 50 km/h	


Manifest	
27 x	Cone
5 x	C-130-L
3 x	C-004
2 x	C-001-1
2 x	C-053
2 x	Flagger
2 x	High Visibility Flag Target
1 x	R-004 Max 50 km/h





Google

Imagery and map data ©2024, Google

45754

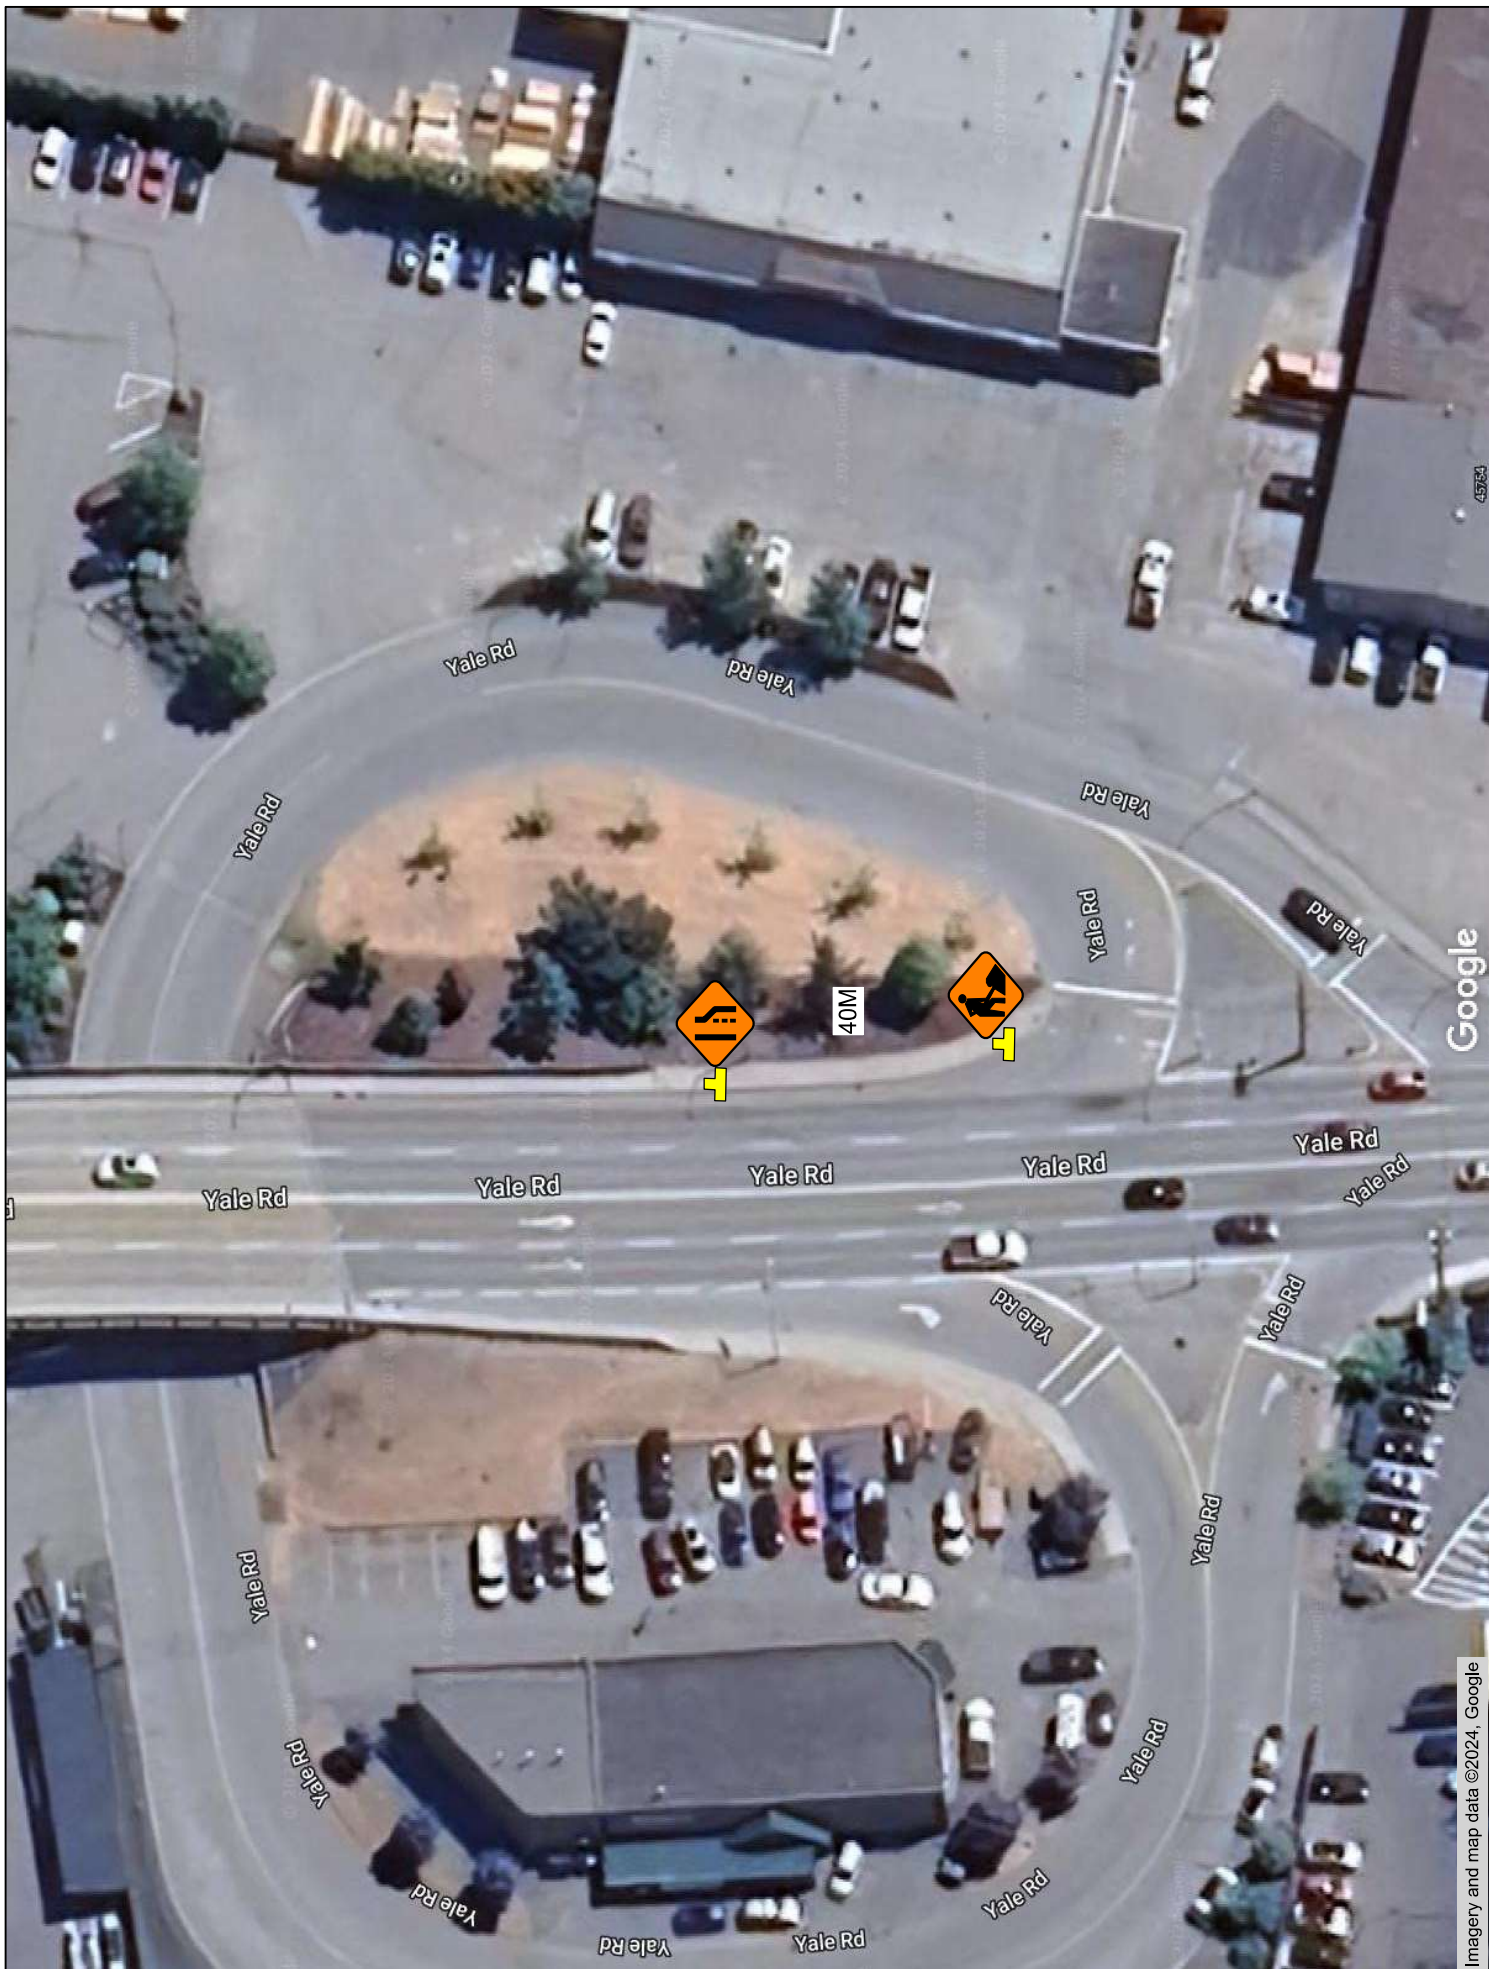

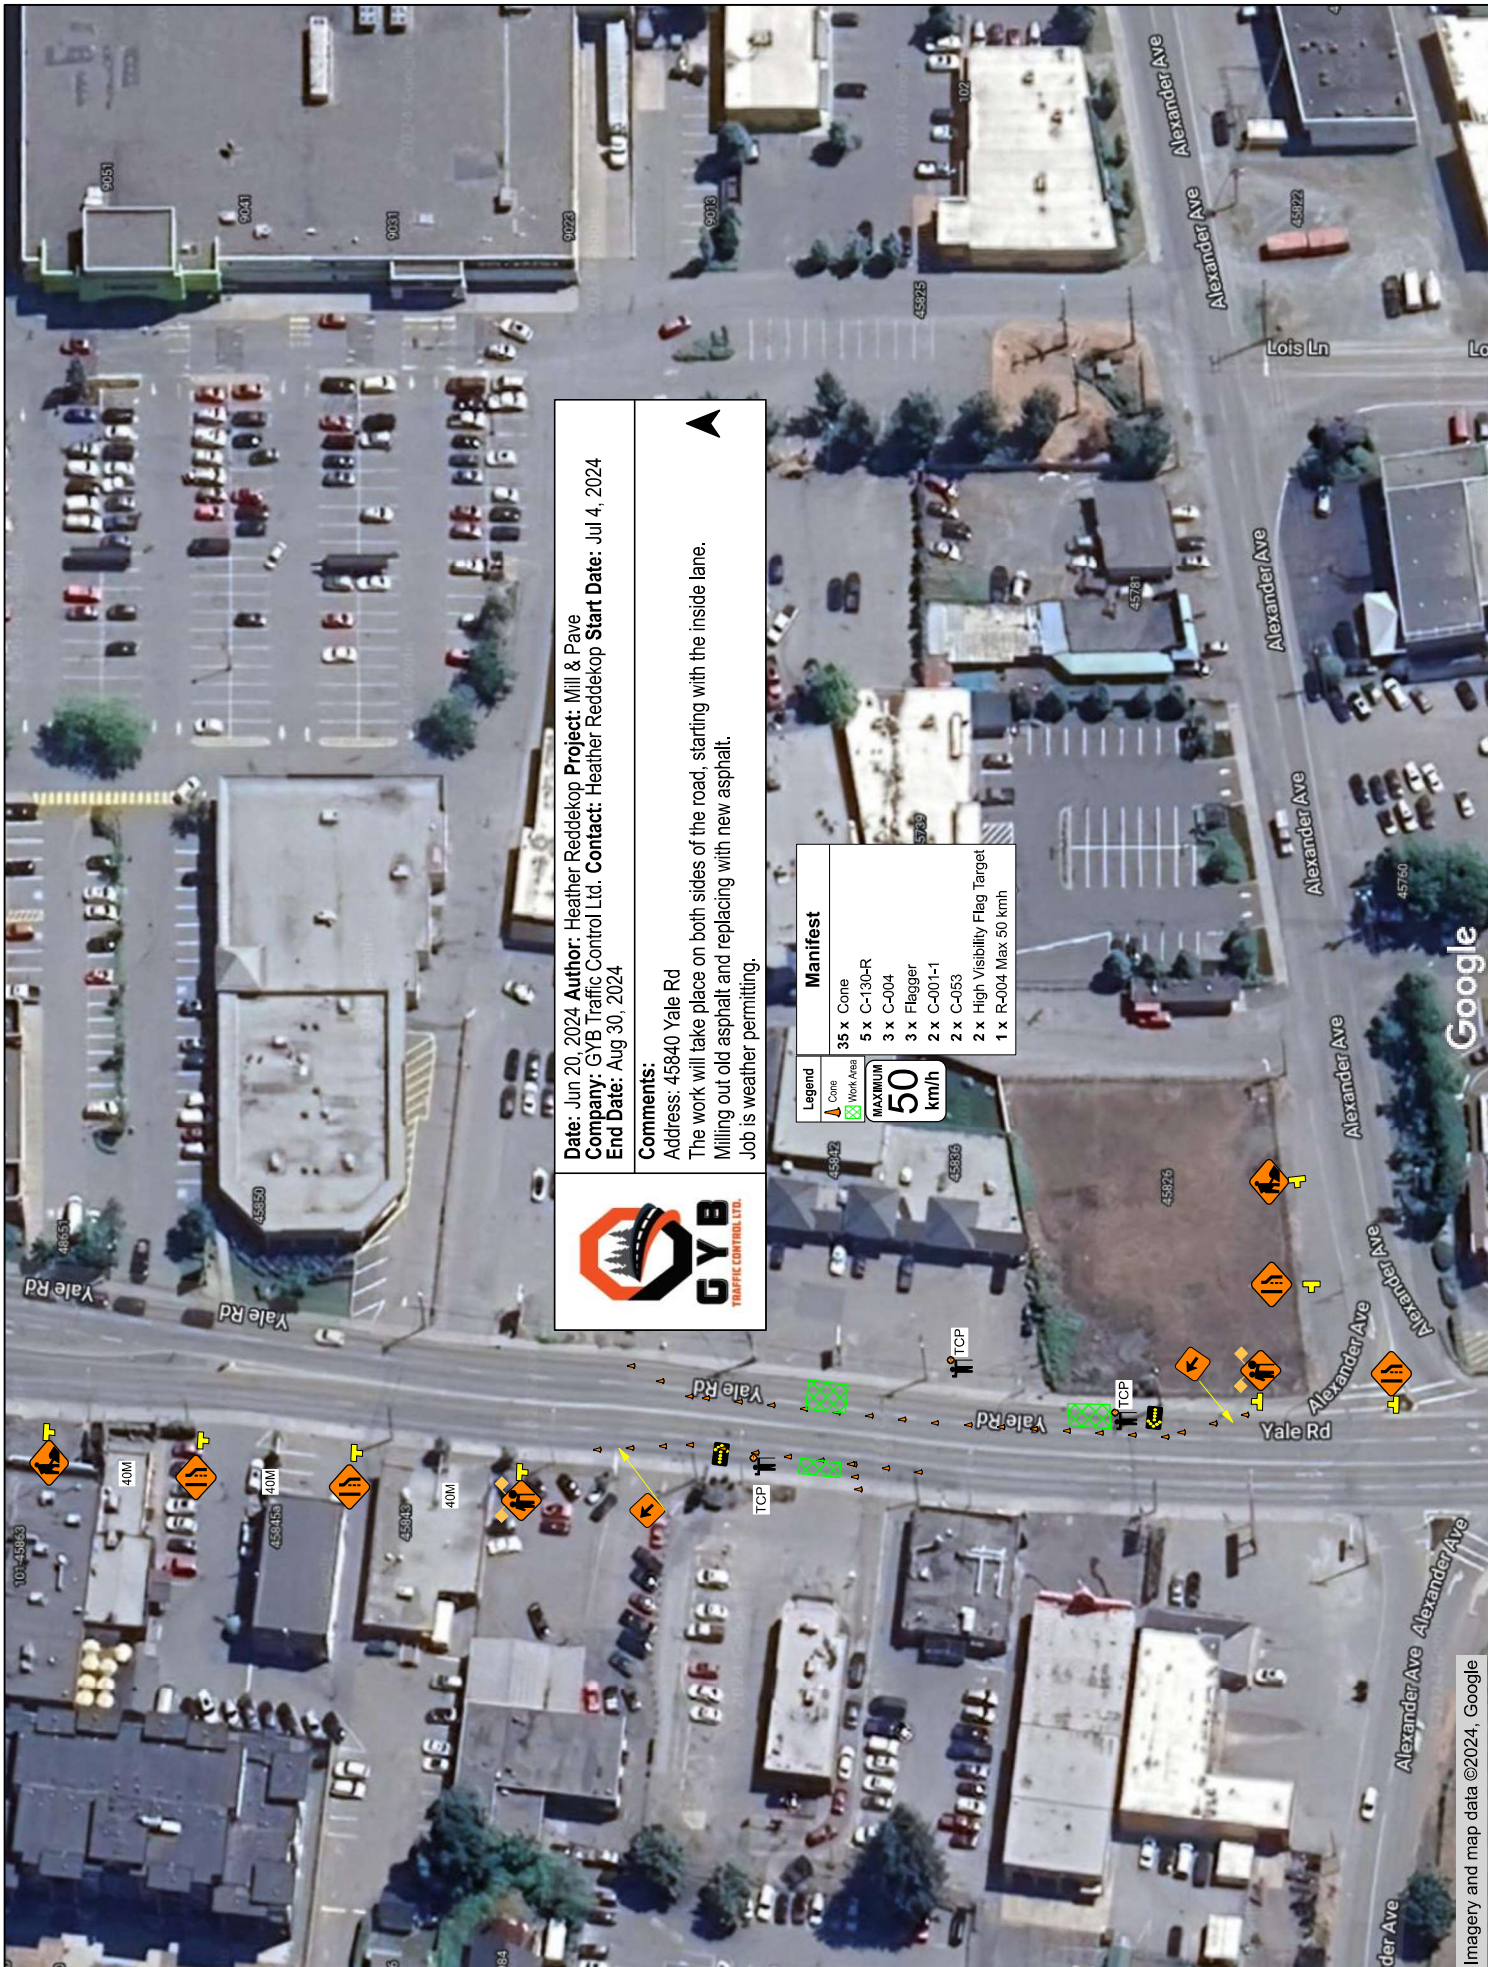




GYB
TRAFFIC CONTROL LTD.

Date: Jun 20, 2024 **Author:** Heather Reddekop **Project:** Mill & Pavé
Company: GYB Traffic Control Ltd. **Contact:** Heather Reddekop **Start Date:** Jul 4, 2024
End Date: Aug 30, 2024

Comments:
 Address: 45840 Yale Rd
 The work will take place on both sides of the road, starting with the inside lane.
 Milling out old asphalt and replacing with new asphalt.
 Job is weather permitting.



Legend

- Cone
- Work Area

MAXIMUM
50
km/h

Manifest

- 35 x Cone
- 5 x C-130-R
- 3 x C-004
- 3 x Flegger
- 2 x C-001-1
- 2 x C-053
- 2 x High Visibility Flag Target
- 1 x R-004 Max 50 kmh