


4110450943

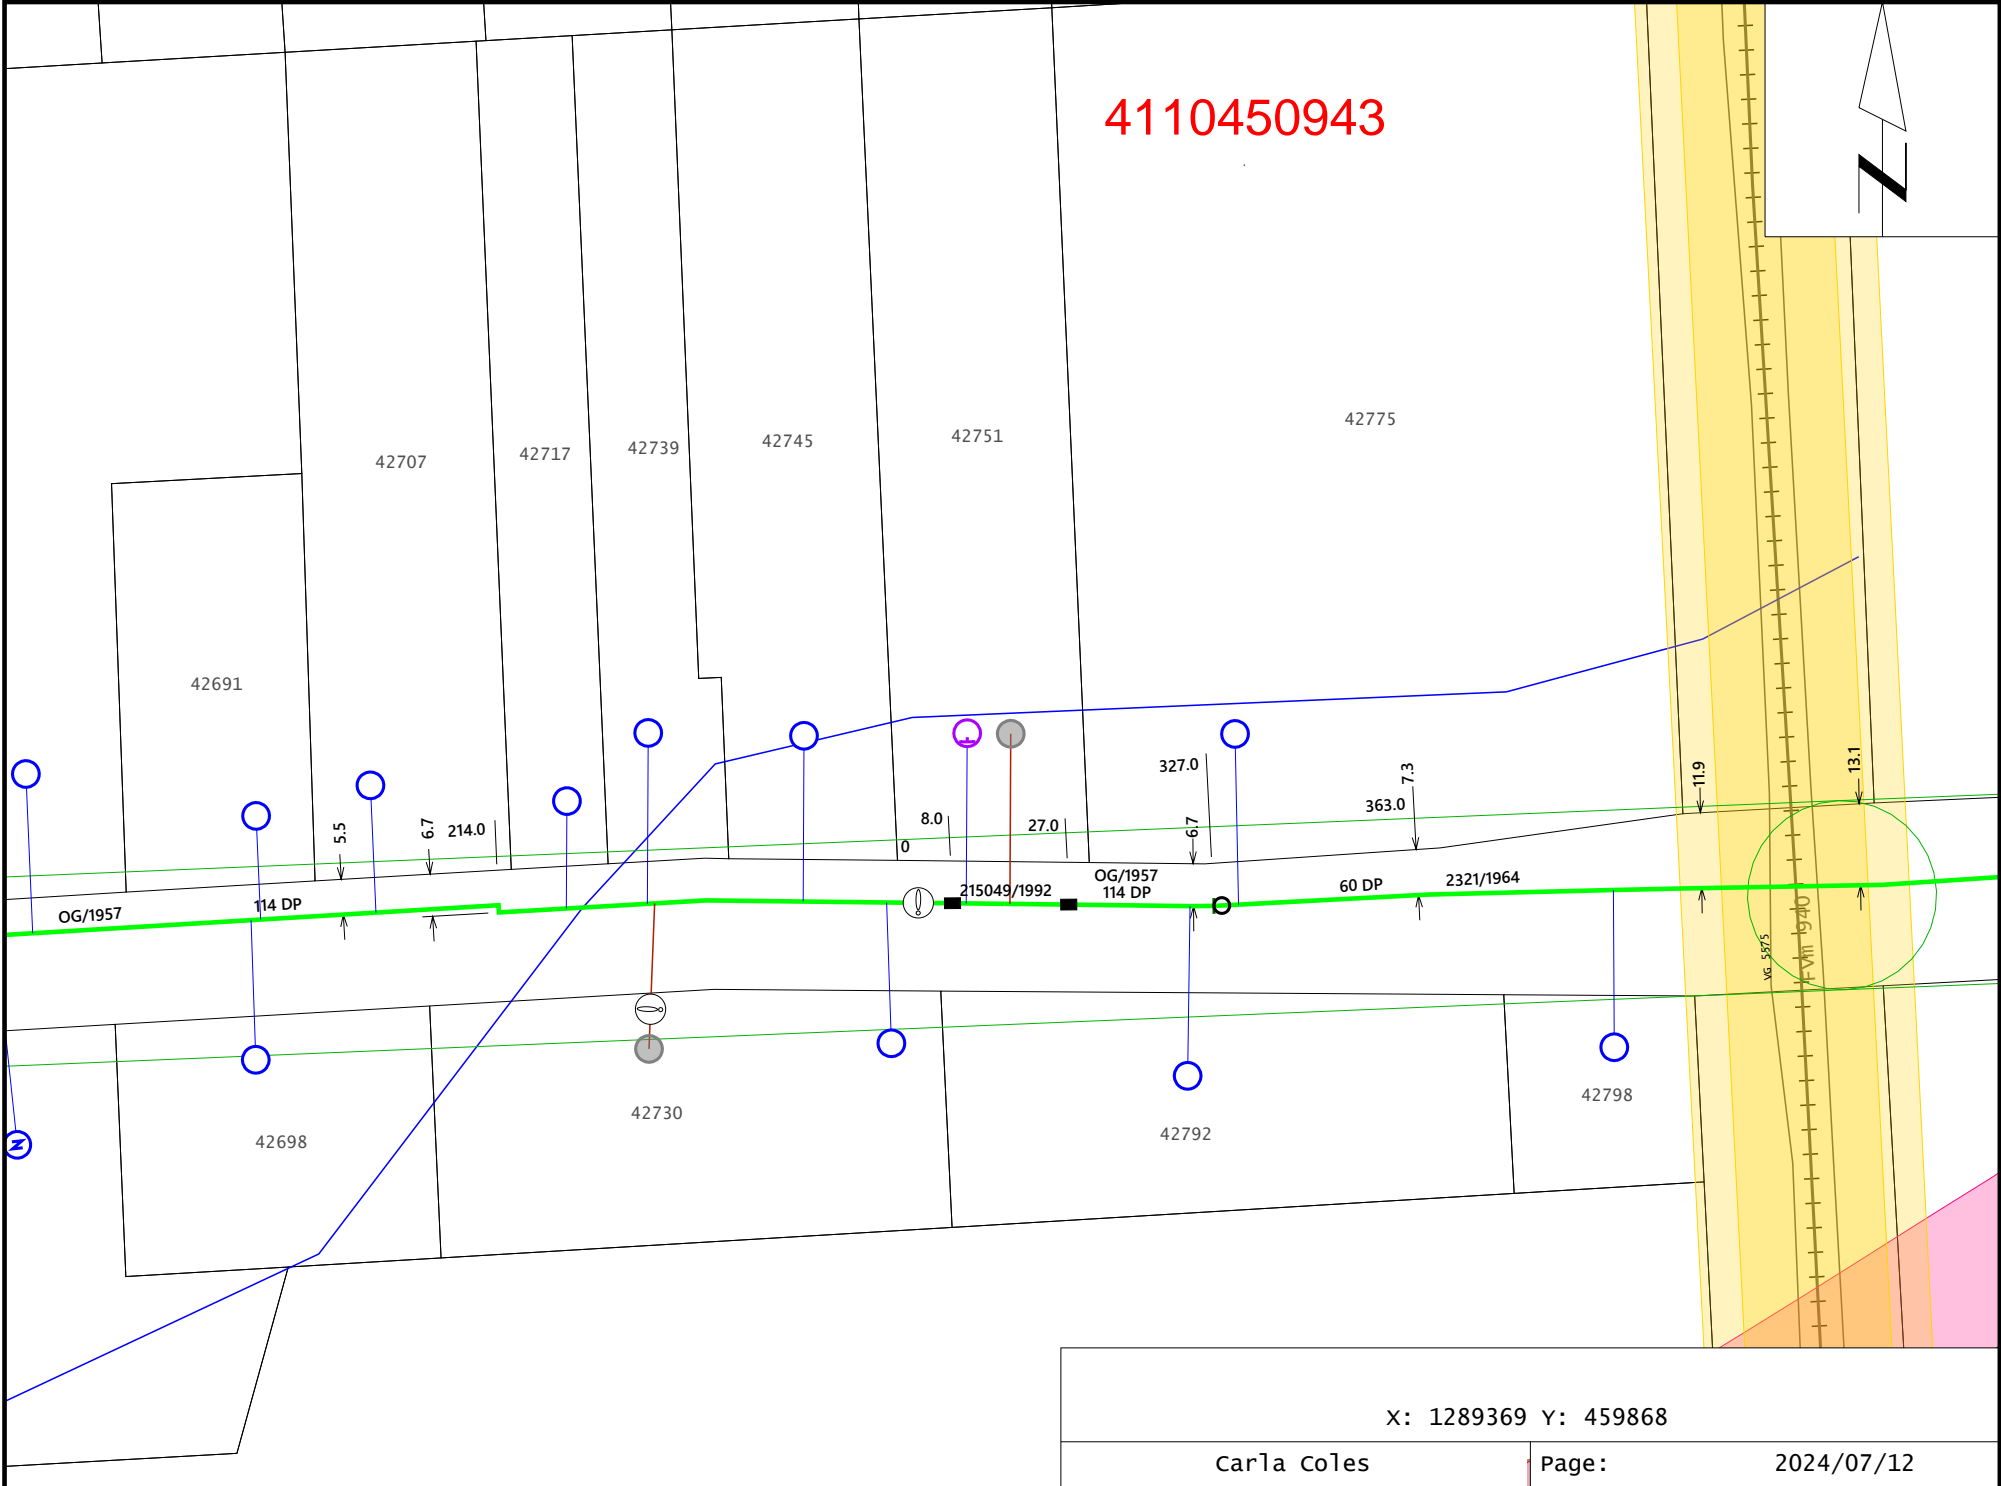

X: 1289369 Y: 459868

Carla Coles

Page: 2024/07/12

Date: July 2024 Author: Brittany Ponych 604-861-7187 Project: 31376936

Comments:

FORTIS BC



City of Chilliwack
Address: 42751 Yarrow Central Rd, Chilliwack
Scope of Work: Fortis BC gas service install
Closure Description: MOTI Figure 7.8 - Single Lane Alternating
This plan is based on a 50 km/h roadway speed
All specifications are based on the MOTI manual 2020 edition



NOTES:

- SPEED LIMIT ON YARROW CENTRAL ROAD IS 50KM PER HOUR
ALL SIGNS WILL BE PLACED ON TRIPOD STANDS
- SPEED LIMIT ON ALL SIDE STREET IS 50KM PER HOUR
ALL SIGNS WILL BE PLACED ON TRIPOD STANDS
- ALL SIDEWALKS WILL REMAIN OPEN
- ALL CROSSWALKS WILL REMAIN OPEN
- TRAFFIC CONTROL WILL ASSIST WITH DRIVEWAYS AFFECTED BY WORK ZONE CLOSURE
- LETTERS TO RESIDENTS/BUSINESSES TO BE HAND DELIVERED 72 HOURS PRIOR TO CONSTRUCTION
- TRAFFIC CONTROL TO COMPLY WITH SECTION 18 OF WORK SAFE BC REGULATIONS
- ROAD WILL BE RESTORED OUTSIDE WORKING HOURS
- 3.2M TRAVEL LANE WIDTH WILL BE MAINTAINED AT ALL TIMES

LEGEND

- TRAFFIC CONTROL PERSON
- TCP ESCAPE ROUTE
- WORK ZONE
- ADVANCE WARNING SIGNS
- BUS STOP
- NORTH ARROW
- TUBULAR MARKERS
- FLASHING ARROW BOARD
- DIRECTION OF TRAFFIC
- PEDESTRIAN PATHWAY